



I-57

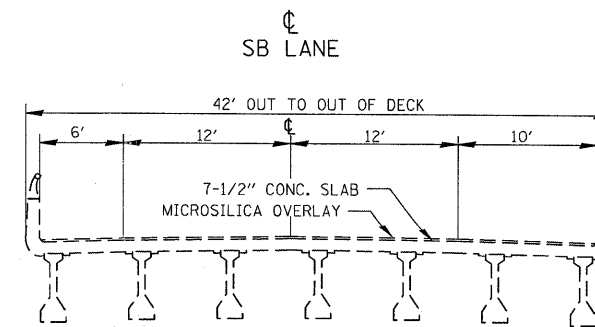

**EXISTING TYPICAL SECTION**

MEDIAN STA 289+79

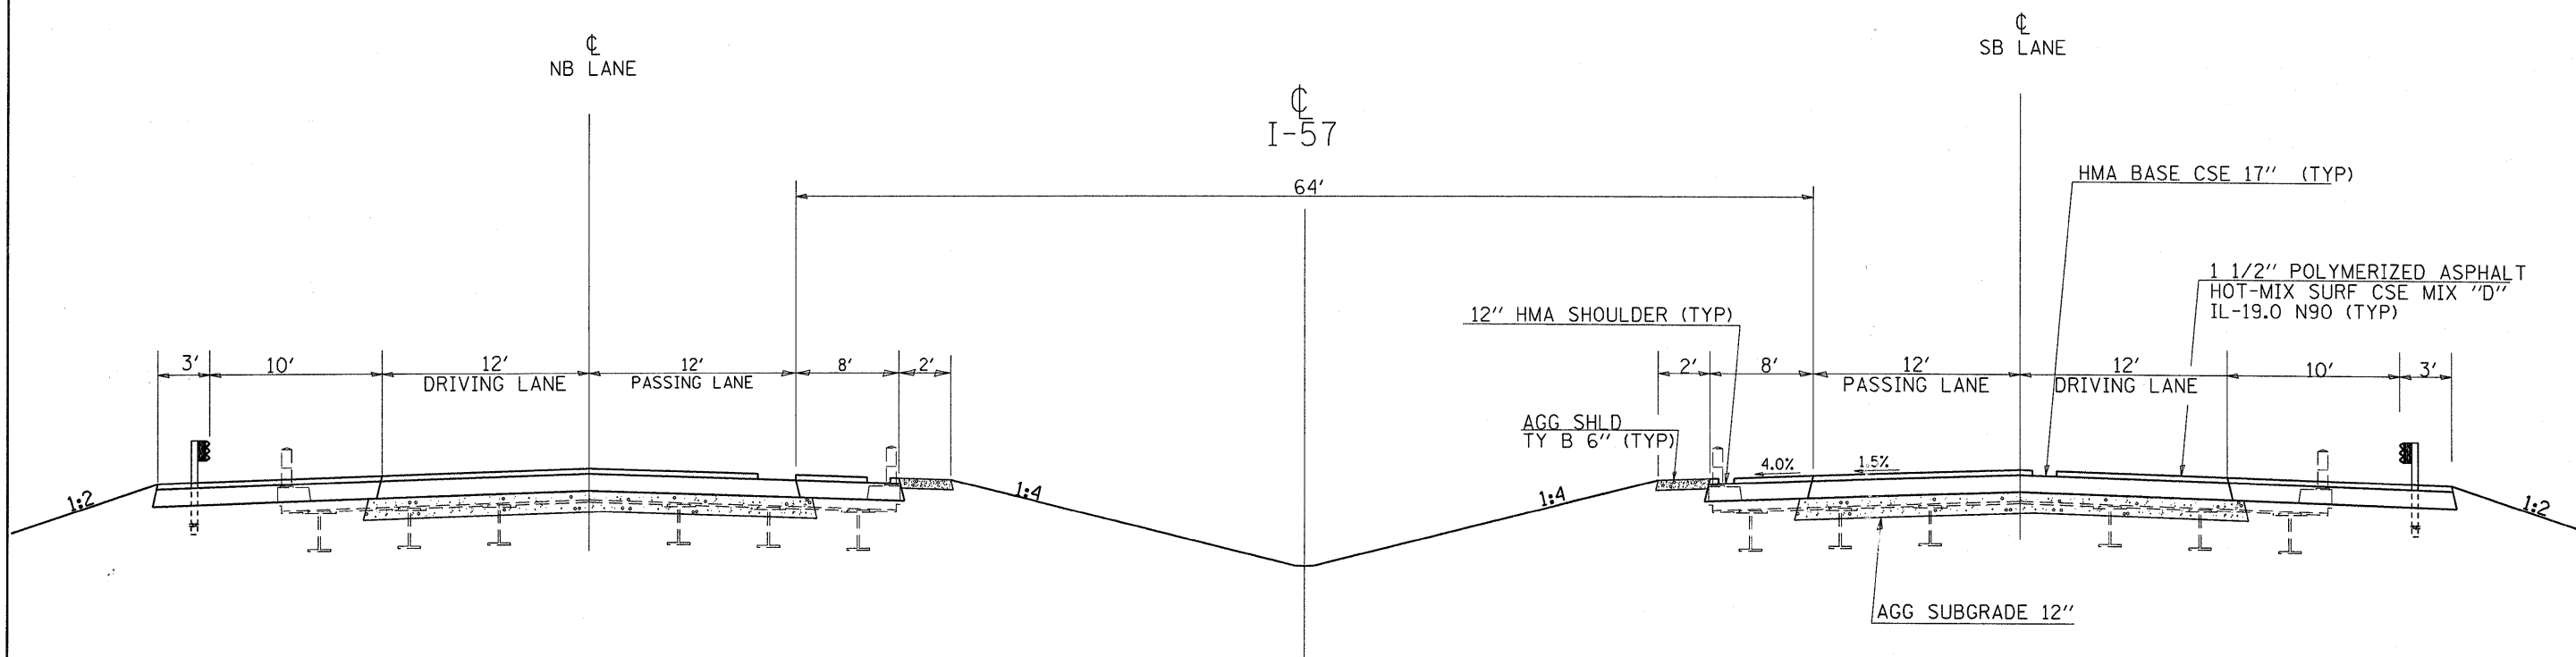

**PROPOSED TYPICAL SECTION**

MEDIAN STA 289+79

FOR SN 027-0050 AND 027-0051 TBR

FILE NAME =	USER NAME = braboygo	DESIGNED -	REVISED -
ca\pw_work\pwsdot\braboygo\dms64344\038662-SHT-PLNPRF.dgn		DRAWN -	REVISED -
PLOT SCALE = 50.0000' / IN.	CHECKED -	REVISED -	REVISED -
PLOT DATE = Aug 27, 2009 - 09:49:26 AM	DATE -	REVISED -	REVISED -

STATE OF ILLINOIS  
DEPARTMENT OF TRANSPORTATION

TYPICAL SECTIONS

SCALE: SHEET NO. OF SHEETS STA. TO STA.

F.A. RTE.	SECTION	COUNTY	TOTAL SHEETS	SHEET NO.
57	(027-1)VBR & VBR-1JDM	FORD	28	4
CONTRACT NO. 66862				
ILLINOIS FED. AID PROJECT				