


STATE OF ILLINOIS  
DEPARTMENT OF PUBLIC WORKS & BUILDINGS  
DIVISION OF HIGHWAYS

DATE	REVISED	BY	REASON
12-15-62			

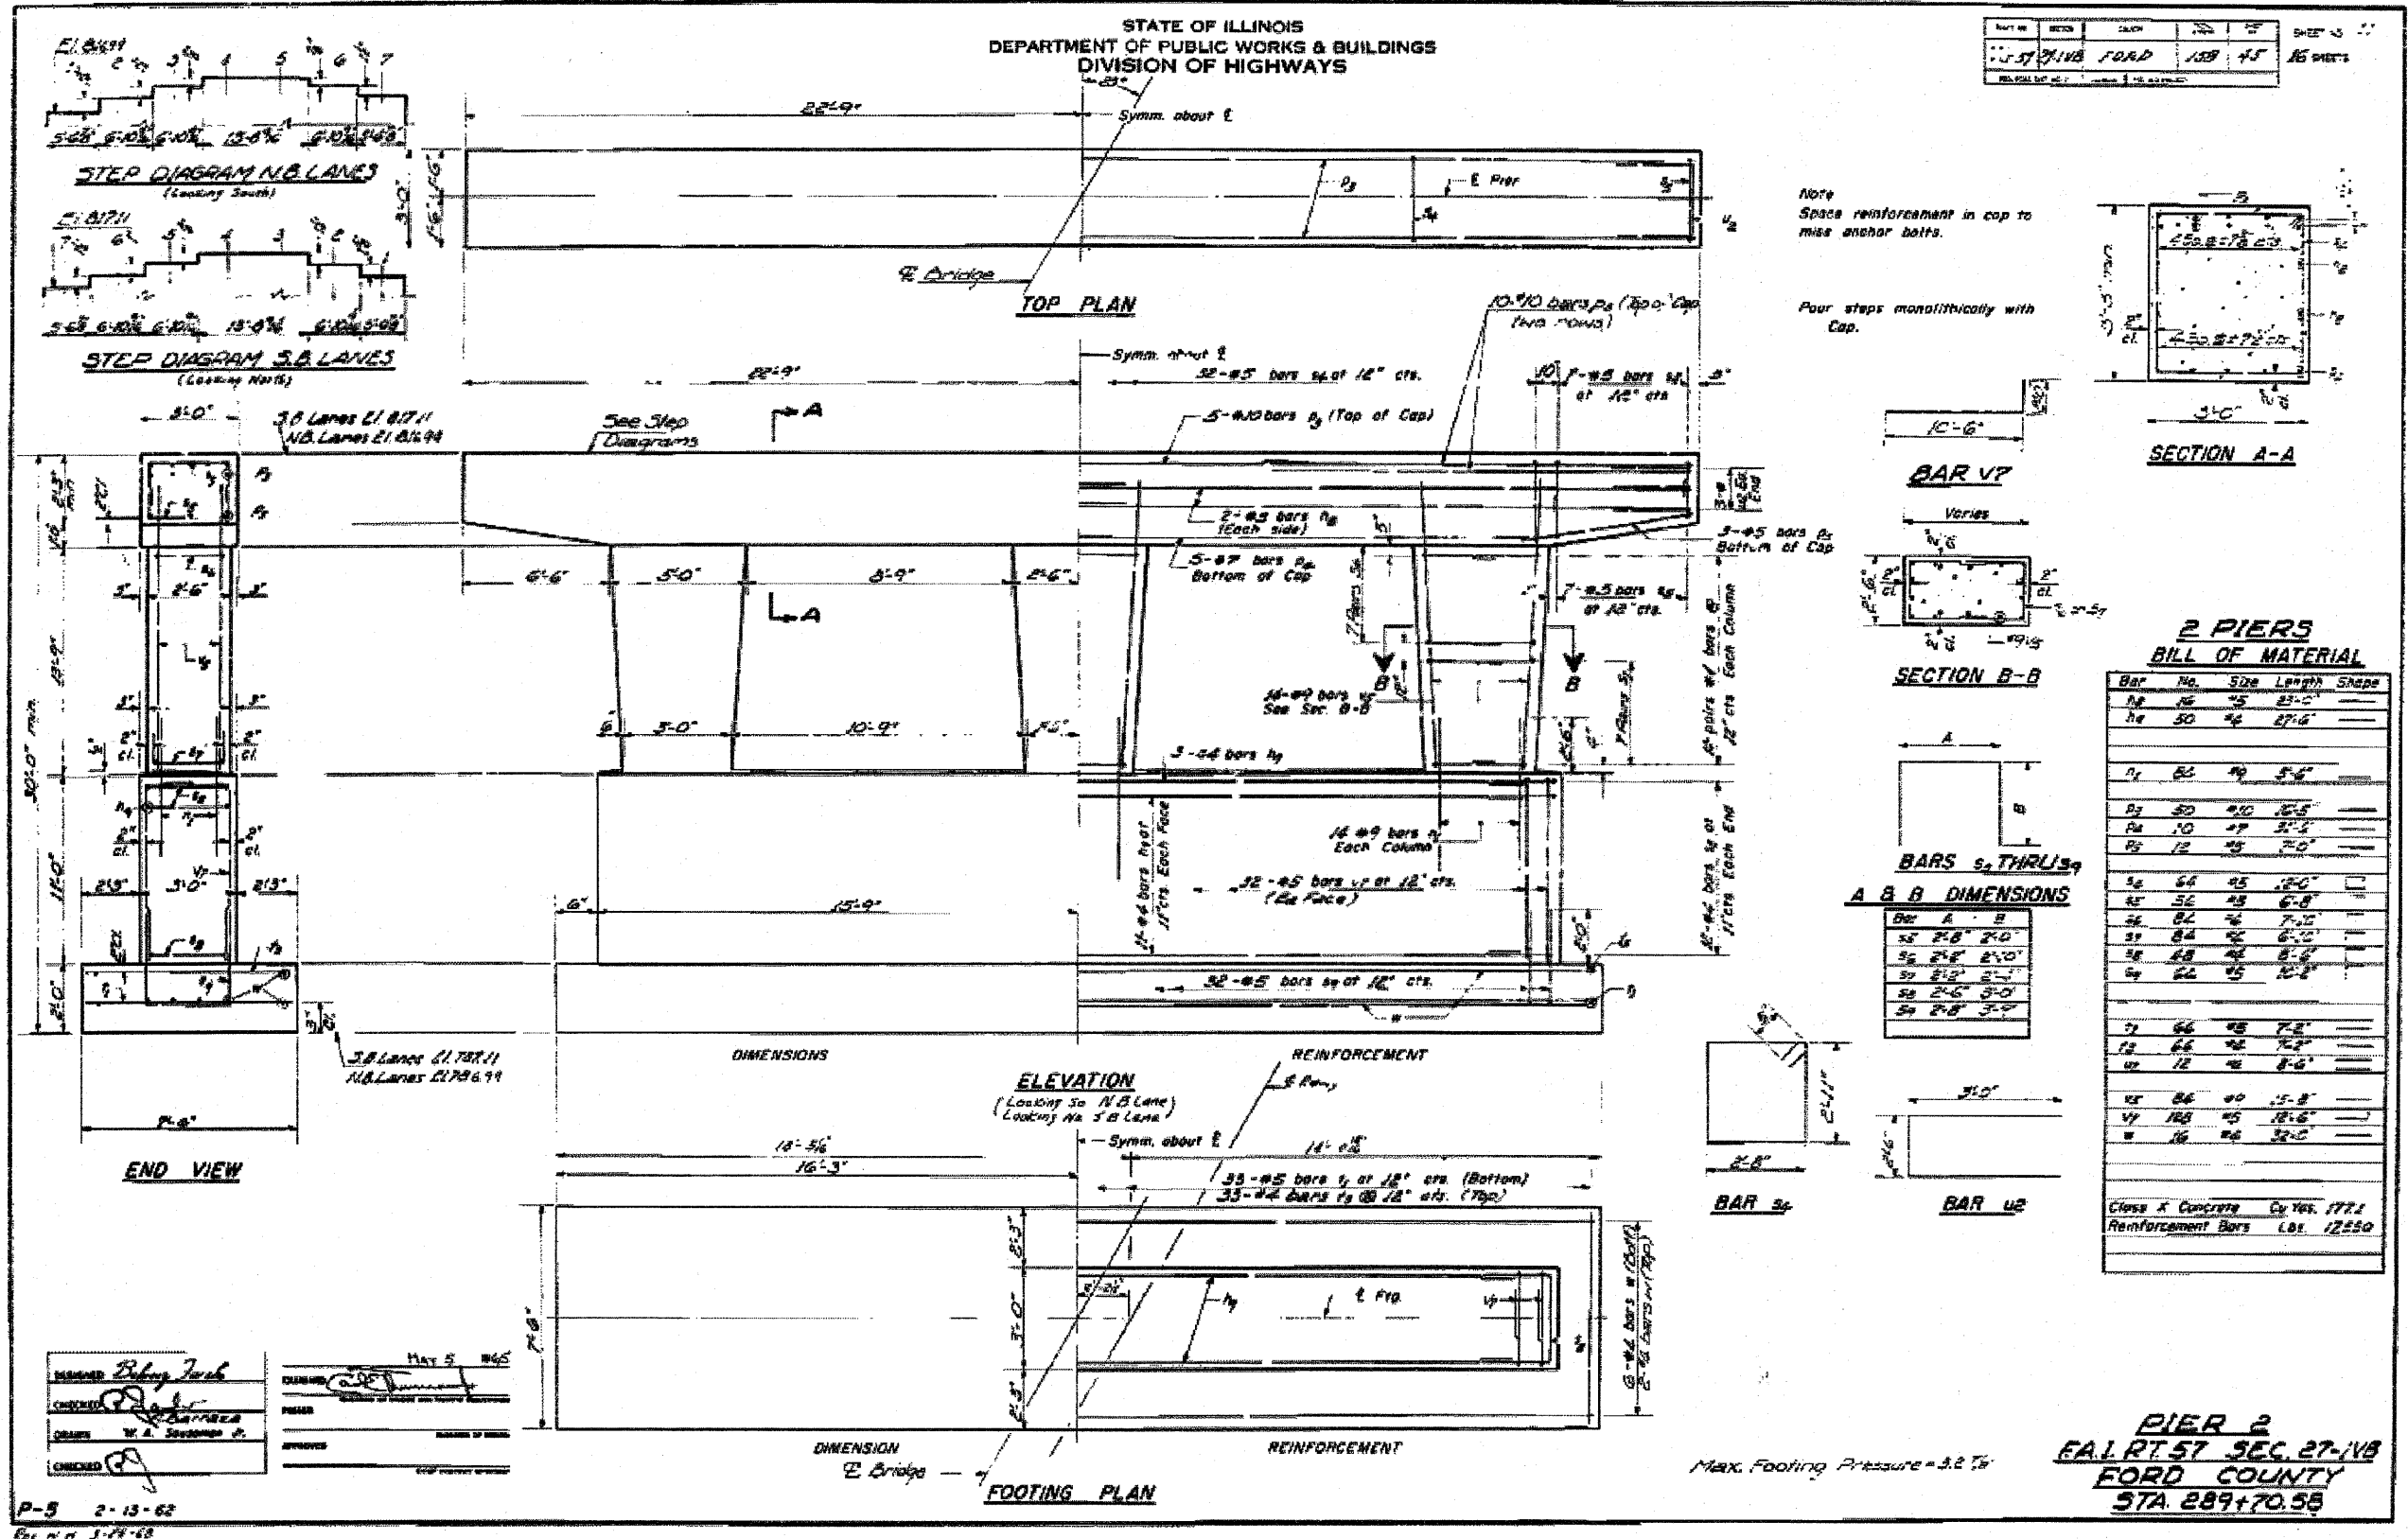

DESIGNED *Byron Jank*  
CHECKED *[Signature]*  
DATE *MAY 5 1963*