
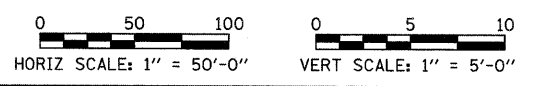


DATE: 8/14/2009
 TIME: 10:30 AM
 PROJECT: I-80
 SHEET: 2 OF 2
 DRAWN: JDF
 CHECKED: JDF
 DESIGNED: CAC

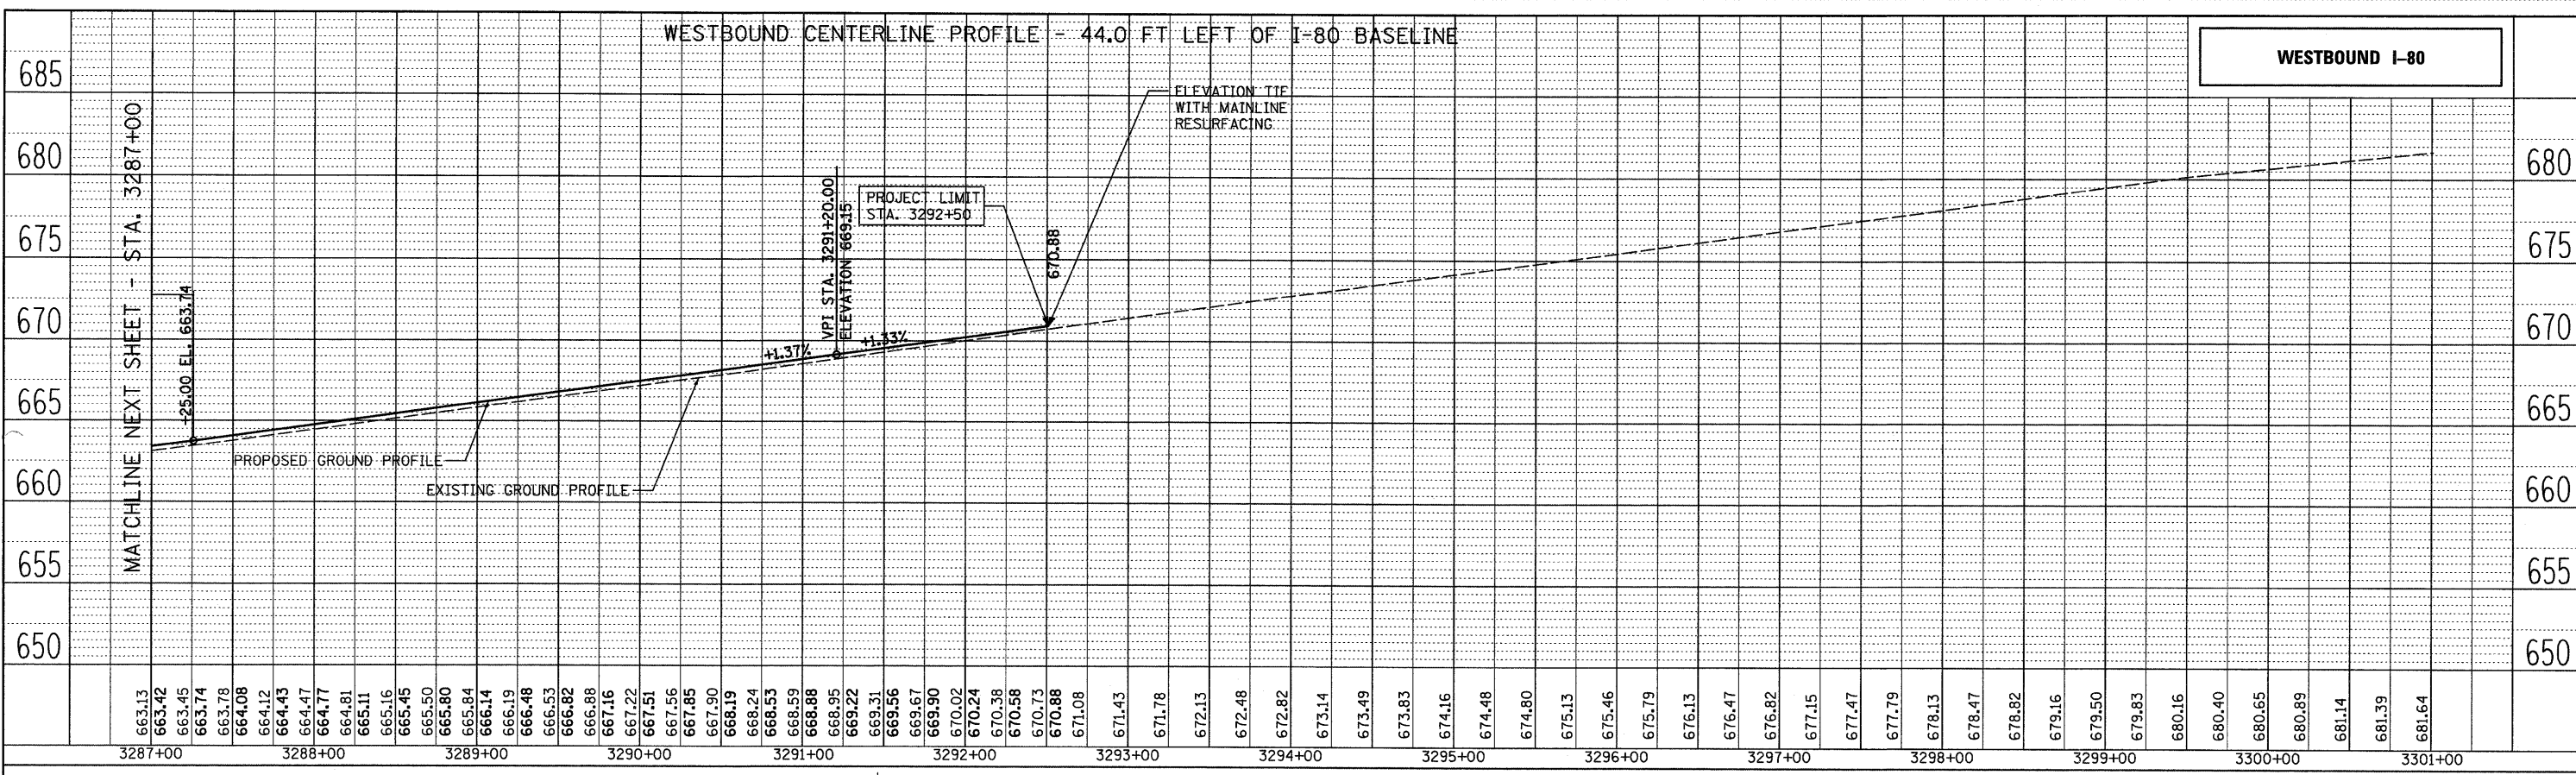

TYLIN INTERNATIONAL USER NAME = #USER* PLOT SCALE = #SCALE* PLOT DATE = 8/14/2009	DESIGNED - CAC	REVISED -	STATE OF ILLINOIS DEPARTMENT OF TRANSPORTATION F.A.I. ROUTE 80 (I-80) EXISTING AND PROPOSED PROFILES SCALE: AS SHOWN SHEET NO. 2 OF 2 SHEETS STA. 3287+00 TO STA. 3301+00	F.A. RTE. 80	SECTION	COUNTY	TOTAL SHEETS	SHEET NO.	
	DRAWN - CAC	REVISED -		BUREAU	CONTRACT NO. 66908				
	CHECKED - JDF	REVISED -							
	DATE - 08/14/2009	REVISED -							