


SYMBOLS

- Vertical Panel (back to back)
- Arrow board
- Sign
- Direction Indicator barricade with steady burn monodirectional light
- Drum with steady burn monodirectional light
- Type II barricade, drum, or vertical barricade with steady burn monodirectional light
- Wet temporary pavement marking tape - TY III shall be placed throughout the taper and along-side the work area. The edge lines shall be white and the line near the barrier shall be yellow.

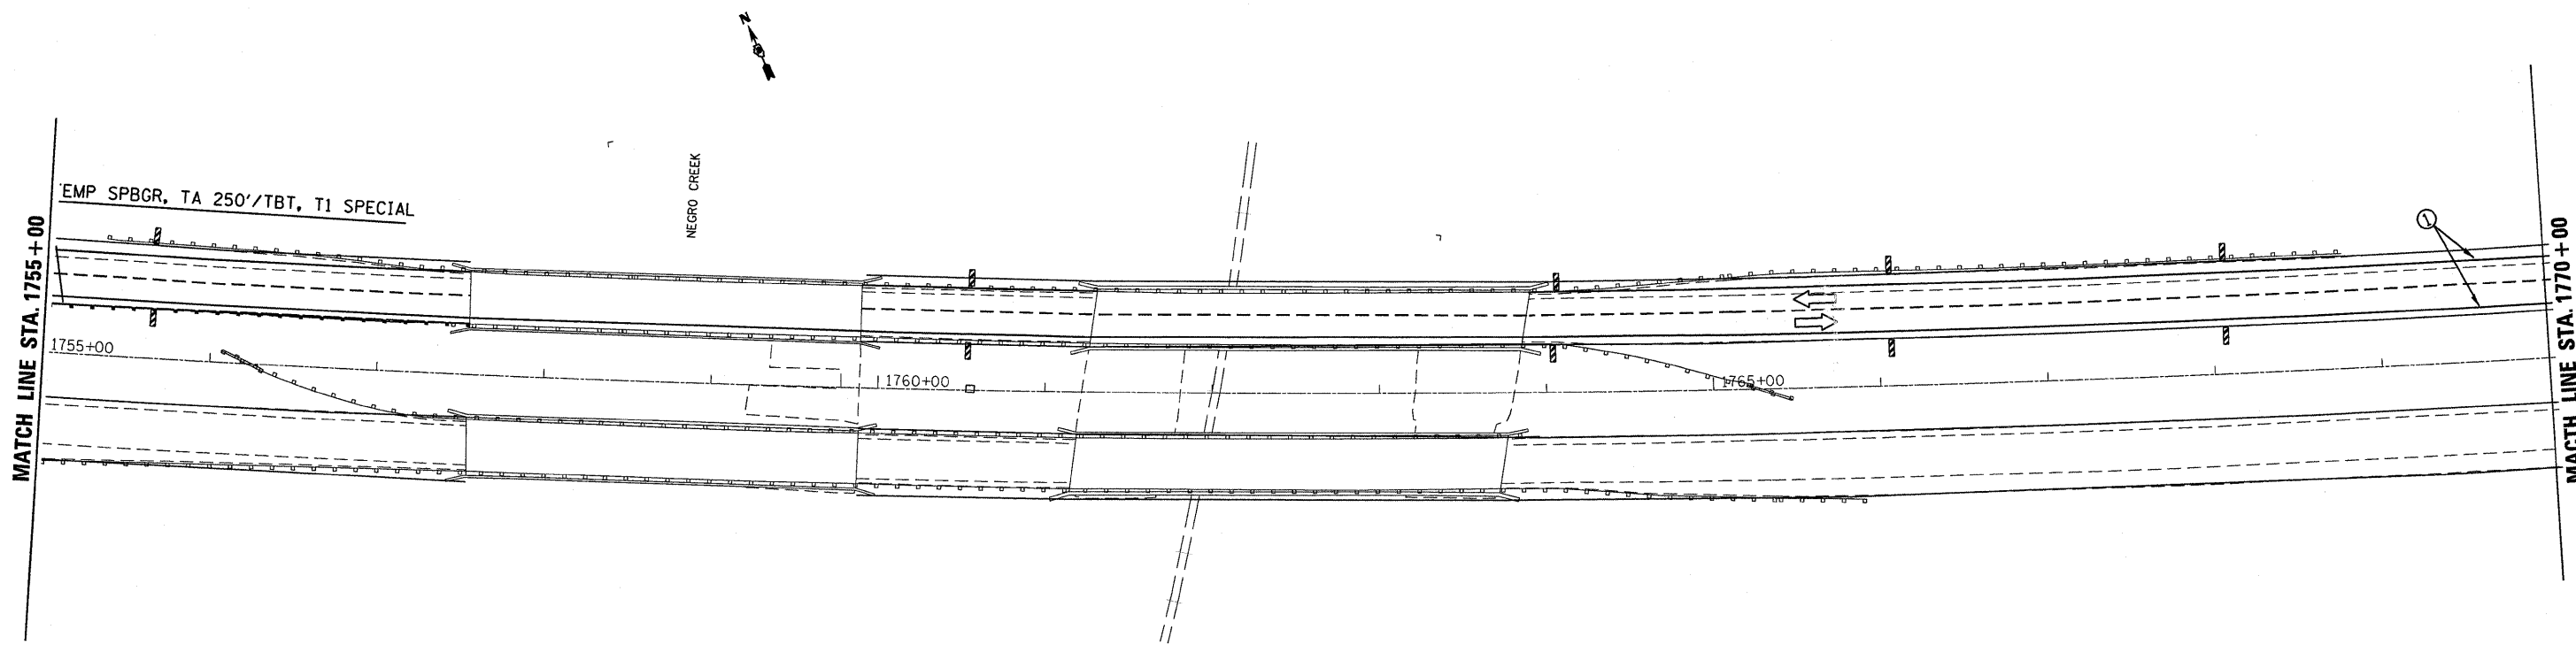

\*\*06-[7BR&BR-1,7VB-M,6BR&6,7 RS-1 & 1]

FILE NAME =	USER NAME = braboygo	DESIGNED -	REVISED -
ca\pw_work\PWIDOT\BRABOYPC\d0112640\d365928-sh1-staging.dgn		DRAWN -	REVISED -
PLOT SCALE = 50,0000' / IN.		CHECKED -	REVISED -
PLOT DATE = Sep 07, 2009 - 01:05:17 PM		DATE -	REVISED -

**STATE OF ILLINOIS  
DEPARTMENT OF TRANSPORTATION**

**STAGE II CONSTRUCTION**

SCALE: SHEET NO. OF SHEETS STA. TO STA.

F.A. RTE.	SECTION	COUNTY	TOTAL SHEETS	SHEET NO.
I-80	**	BUREAU	344	88
			CONTRACT NO. 66908	
ILLINOIS FED. AID PROJECT				