



STATE OF ILLINOIS
DEPARTMENT OF TRANSPORTATION

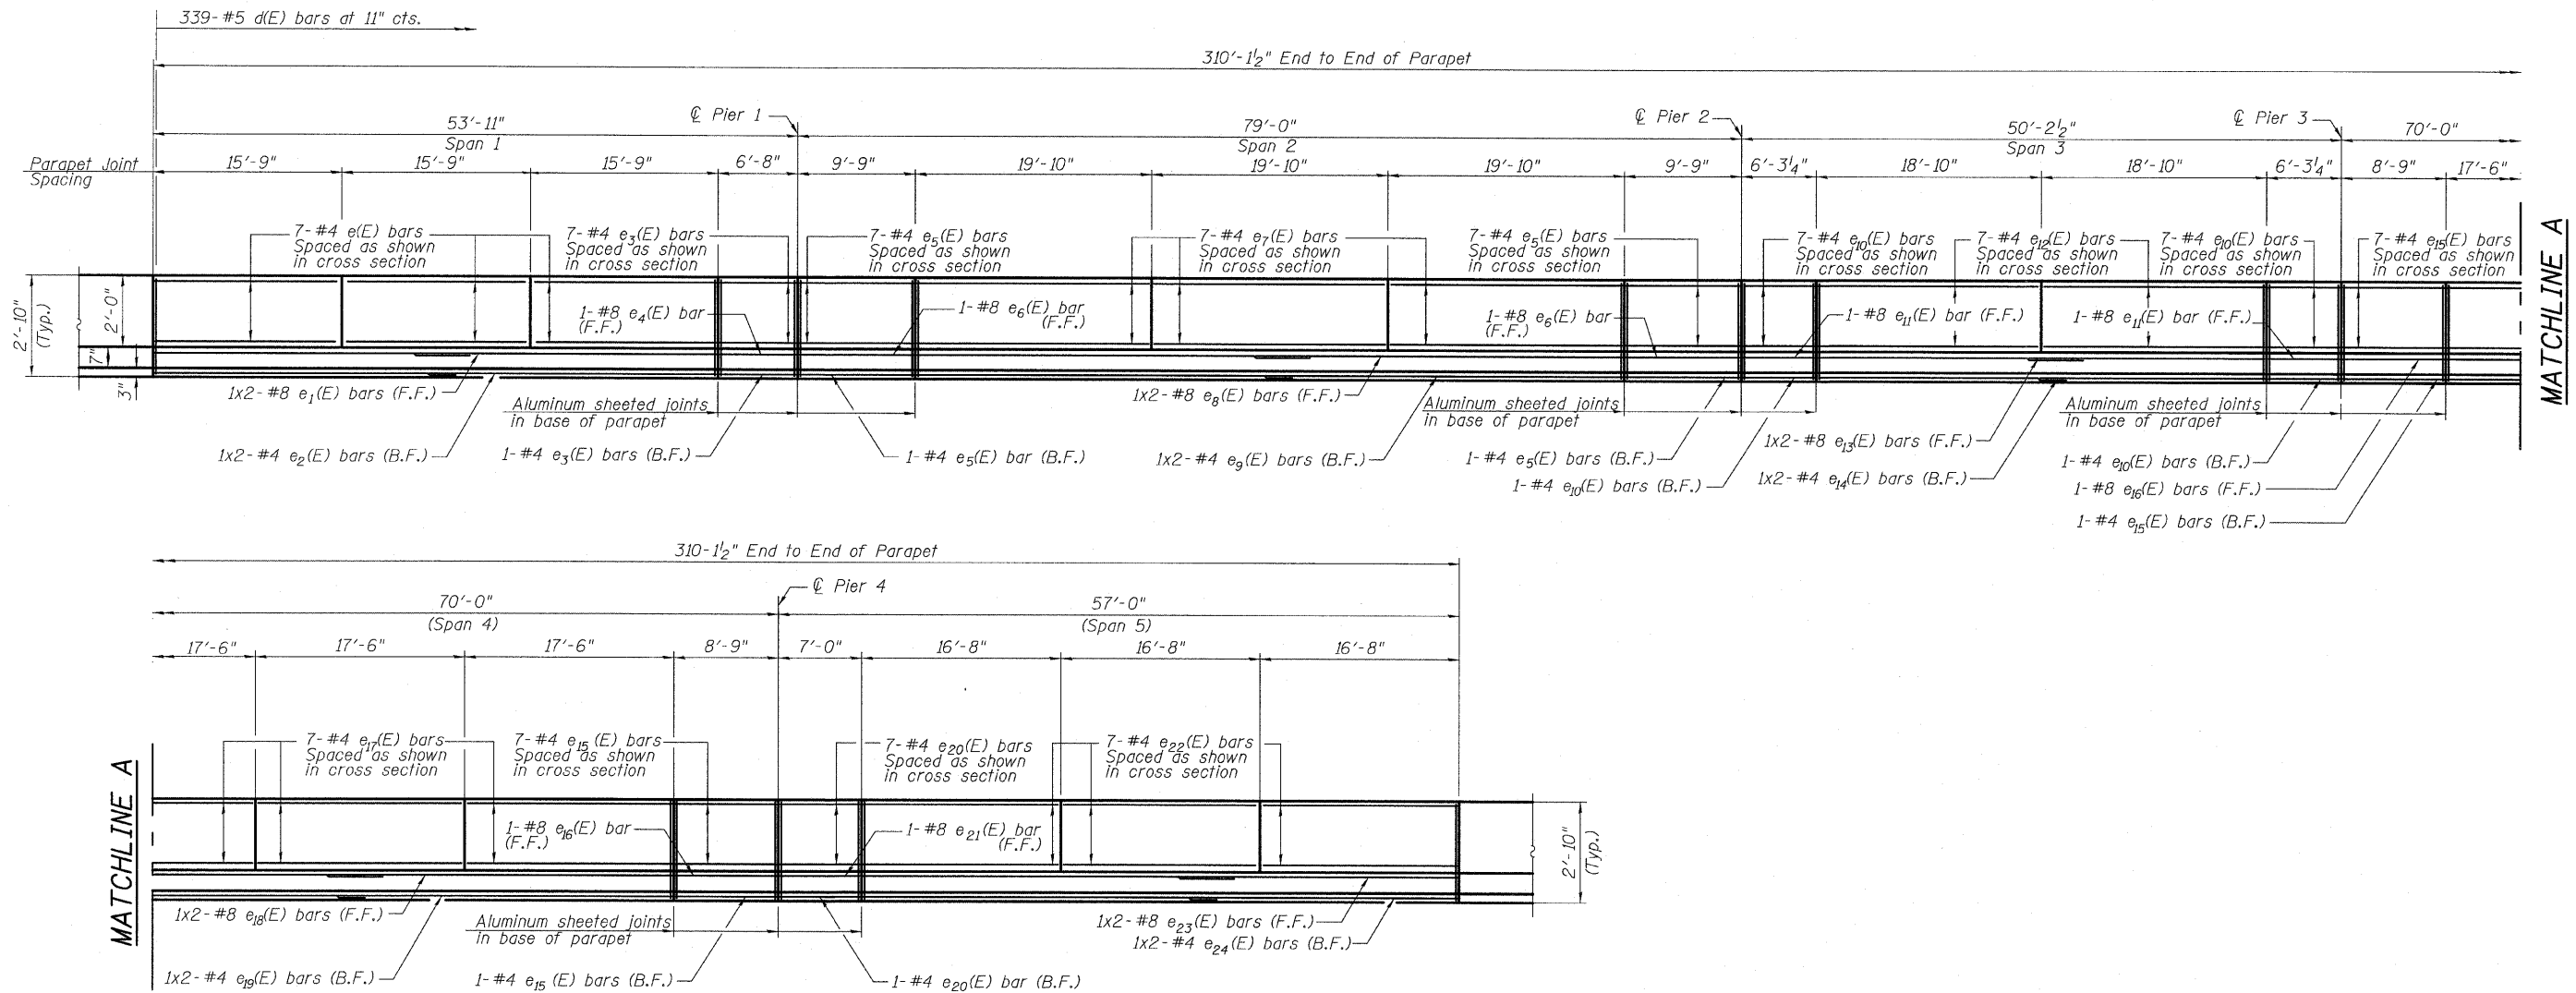

INSIDE ELEVATION OF NORTH PARAPET
(South Parapet opposite hand)

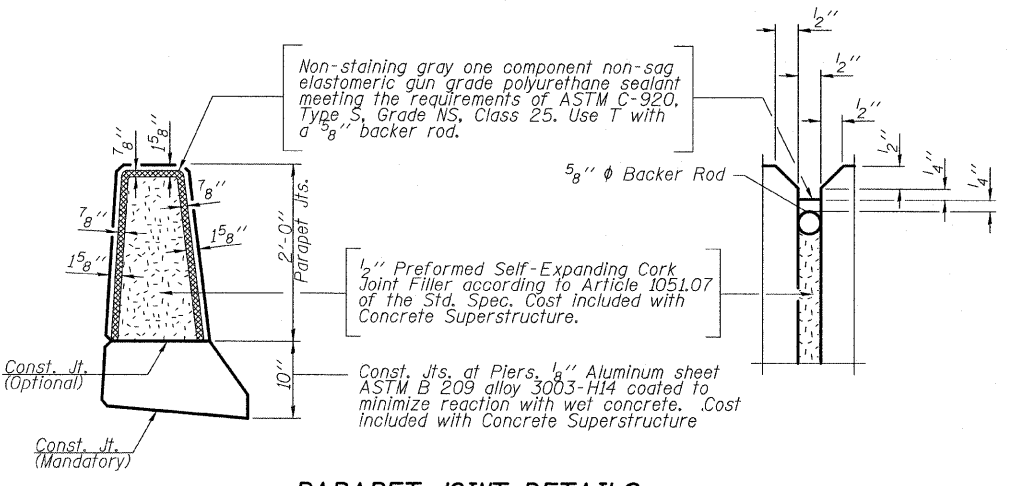

PARAPET JOINT DETAILS

MINIMUM BAR LAPS
#4 bar = 1'-4"
#8 bar = 3'-5"

DESIGNED -	I.M.
CHECKED -	PDF
DRAWN -	I.M.
CHECKED -	PDF

SUPERSTRUCTURE DETAILS - II
STRUCTURE NO. 006-0170 EB

SHEET NO. 16 59 SHEETS	F.A. RTE.	SECTION	COUNTY	TOTAL SHEETS	SHEET NO.
	80	*	BUREAU	344	110
	CONTRACT NO. 66908				
FED. ROAD DIST. NO.		ILLINOIS FED. AID PROJECT			

TYLIN INTERNATIONAL