


STATE OF ILLINOIS
DEPARTMENT OF PUBLIC WORKS & BUILDINGS
DIVISION OF HIGHWAYS

PROJECT NO.	SECTION	COUNTY	TOTAL SHEETS	SHEET NO.
11-80	60-48	Bureau	344	253

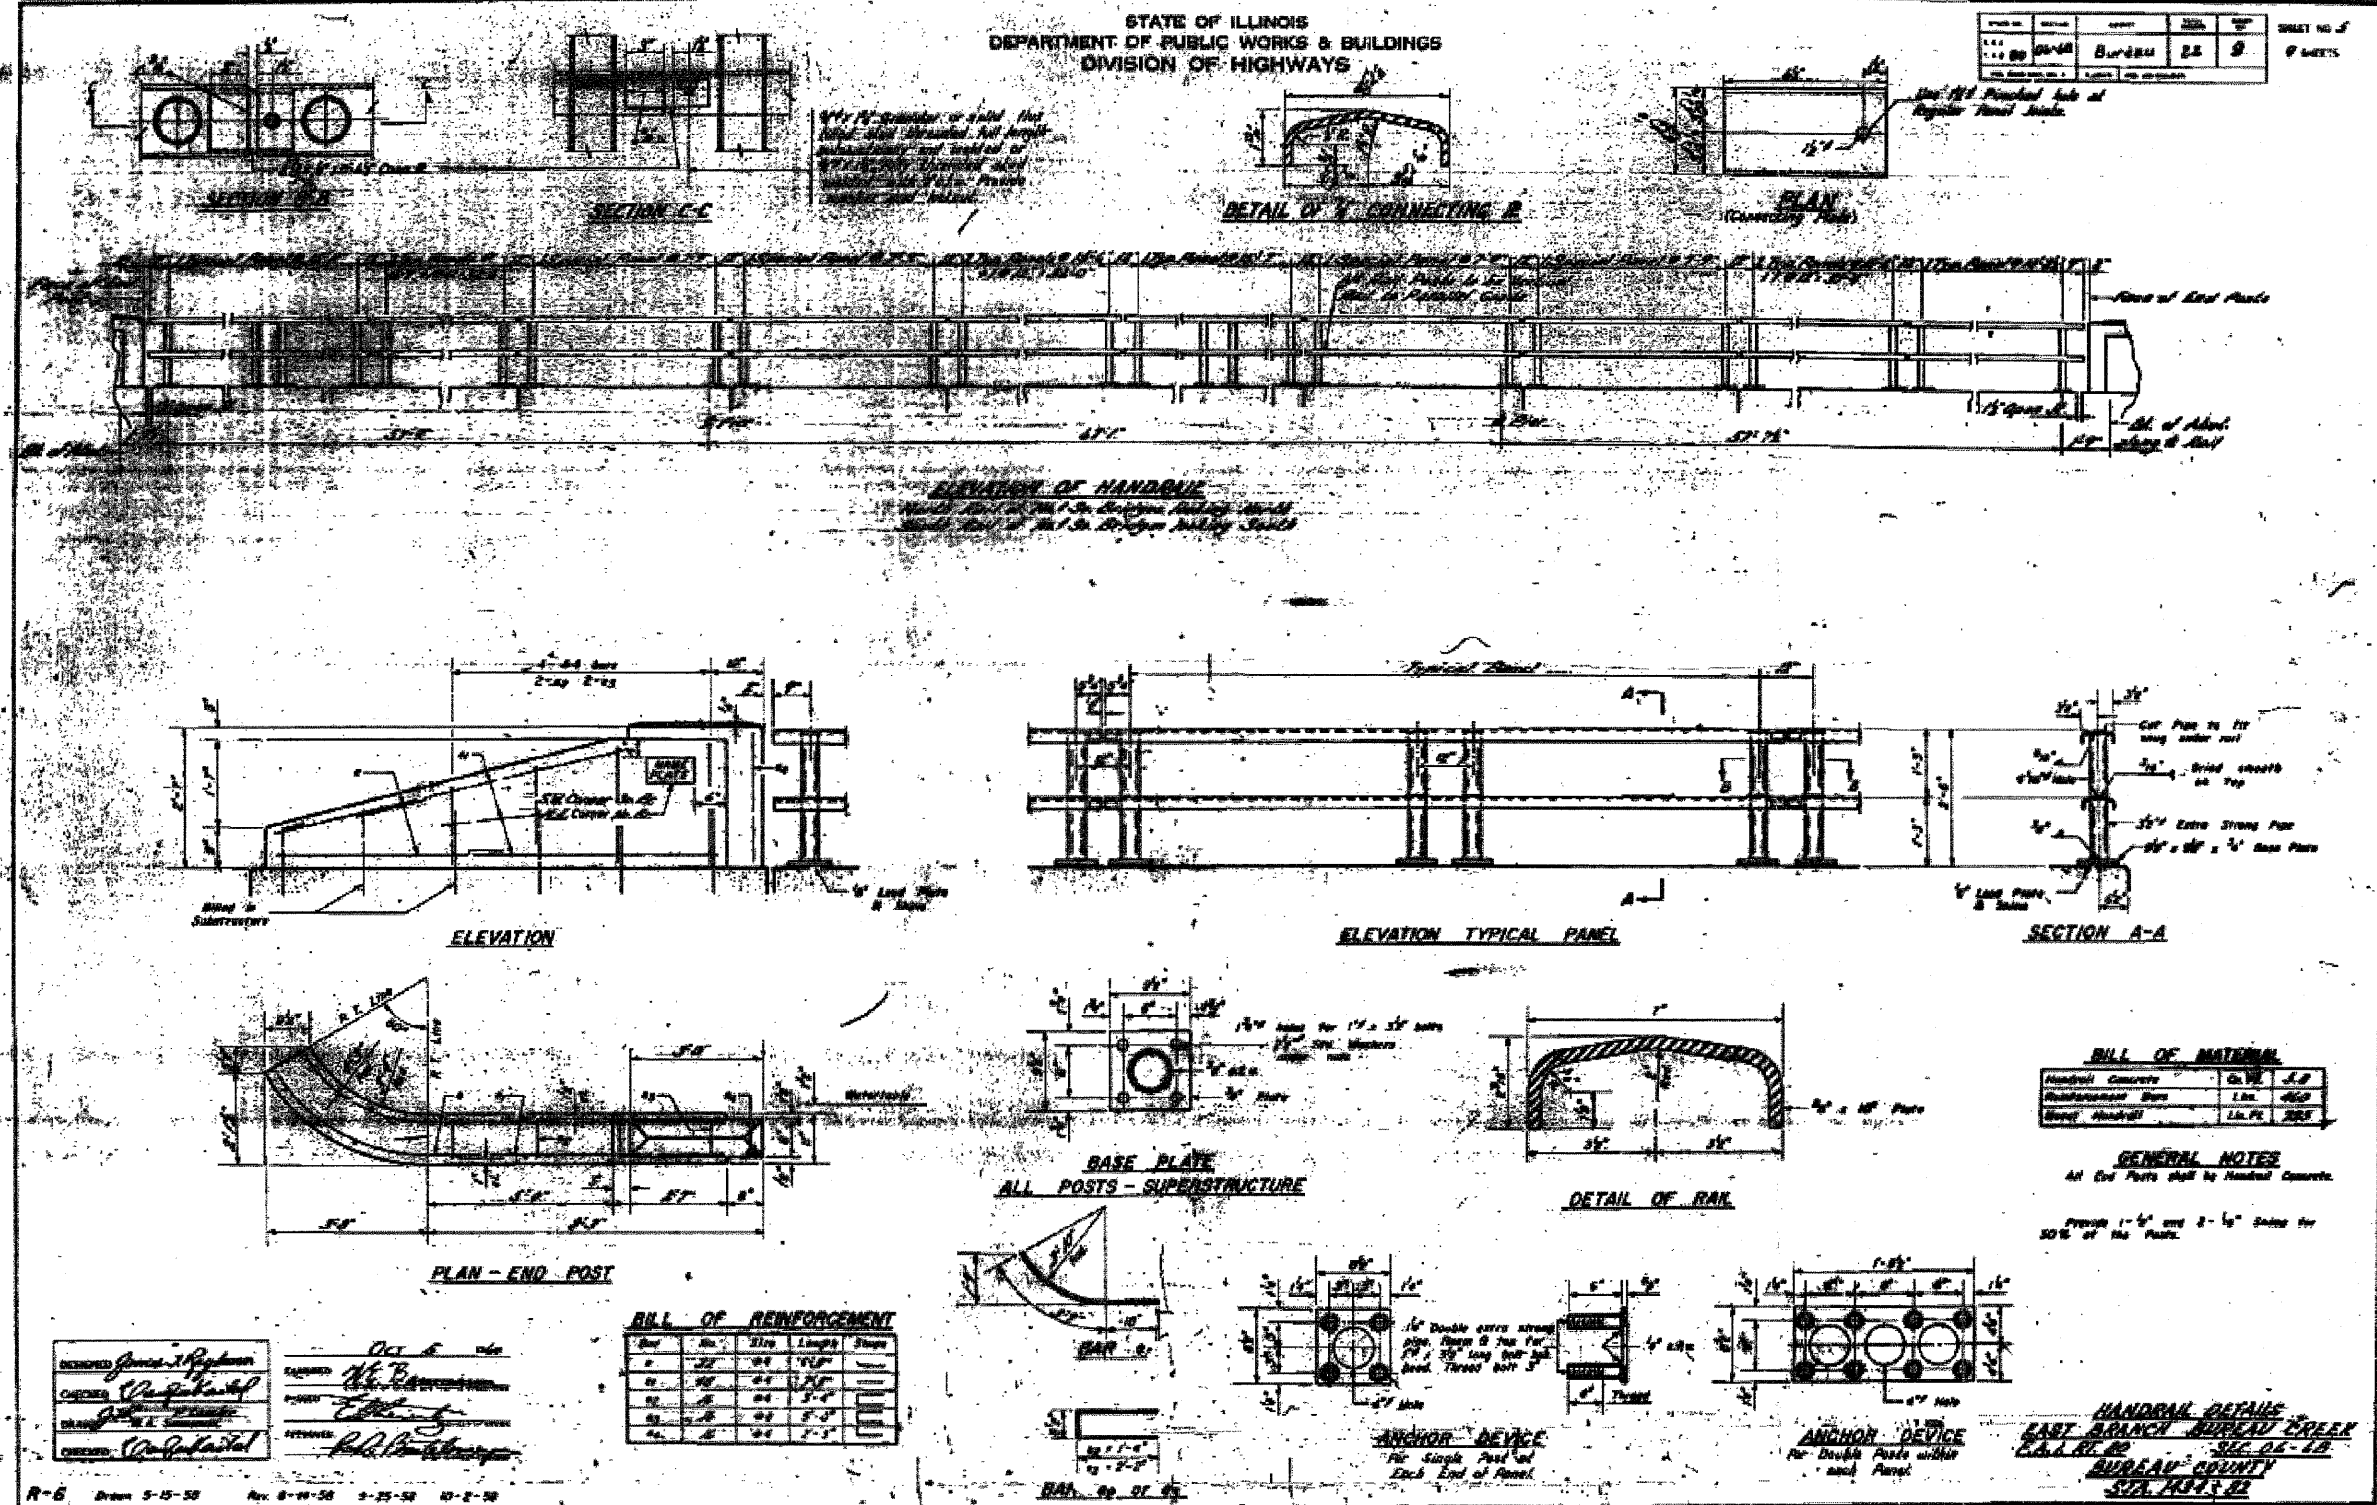

FILE NAME =	USER NAME = braboypc	DESIGNED -	REVISED -
c:\pwwork\pwwork\braboypc\d0112640\d368	908-sht-details.DGN	DRAWN -	REVISED -
	PLOT SCALE = 50.0638' / IN.	CHECKED -	REVISED -
	PLOT DATE = Sep 07, 2009 - 01:42:56 PM	DATE -	REVISED -

STATE OF ILLINOIS
DEPARTMENT OF TRANSPORTATION

EXISTING BRIDGE PLANS (FOR INFORMATION ONLY)

SCALE: _____	SHEET NO. _____ OF _____ SHEETS	STA. _____ TO STA. _____
--------------	---------------------------------	--------------------------

F.A.J. RTE.	SECTION	COUNTY	TOTAL SHEETS	SHEET NO.
I-80	**	BUREAU	344	253
				66908
ILLINOIS FED. AID PROJECT				