


STATE OF ILLINOIS  
DEPARTMENT OF PUBLIC WORKS & BUILDINGS  
DIVISION OF HIGHWAYS

DATE	SECTION	NO.	NO.	NO.	SHEET NO. 26
FAL 80	26-78	Bureau	45	21	26 SHEETS

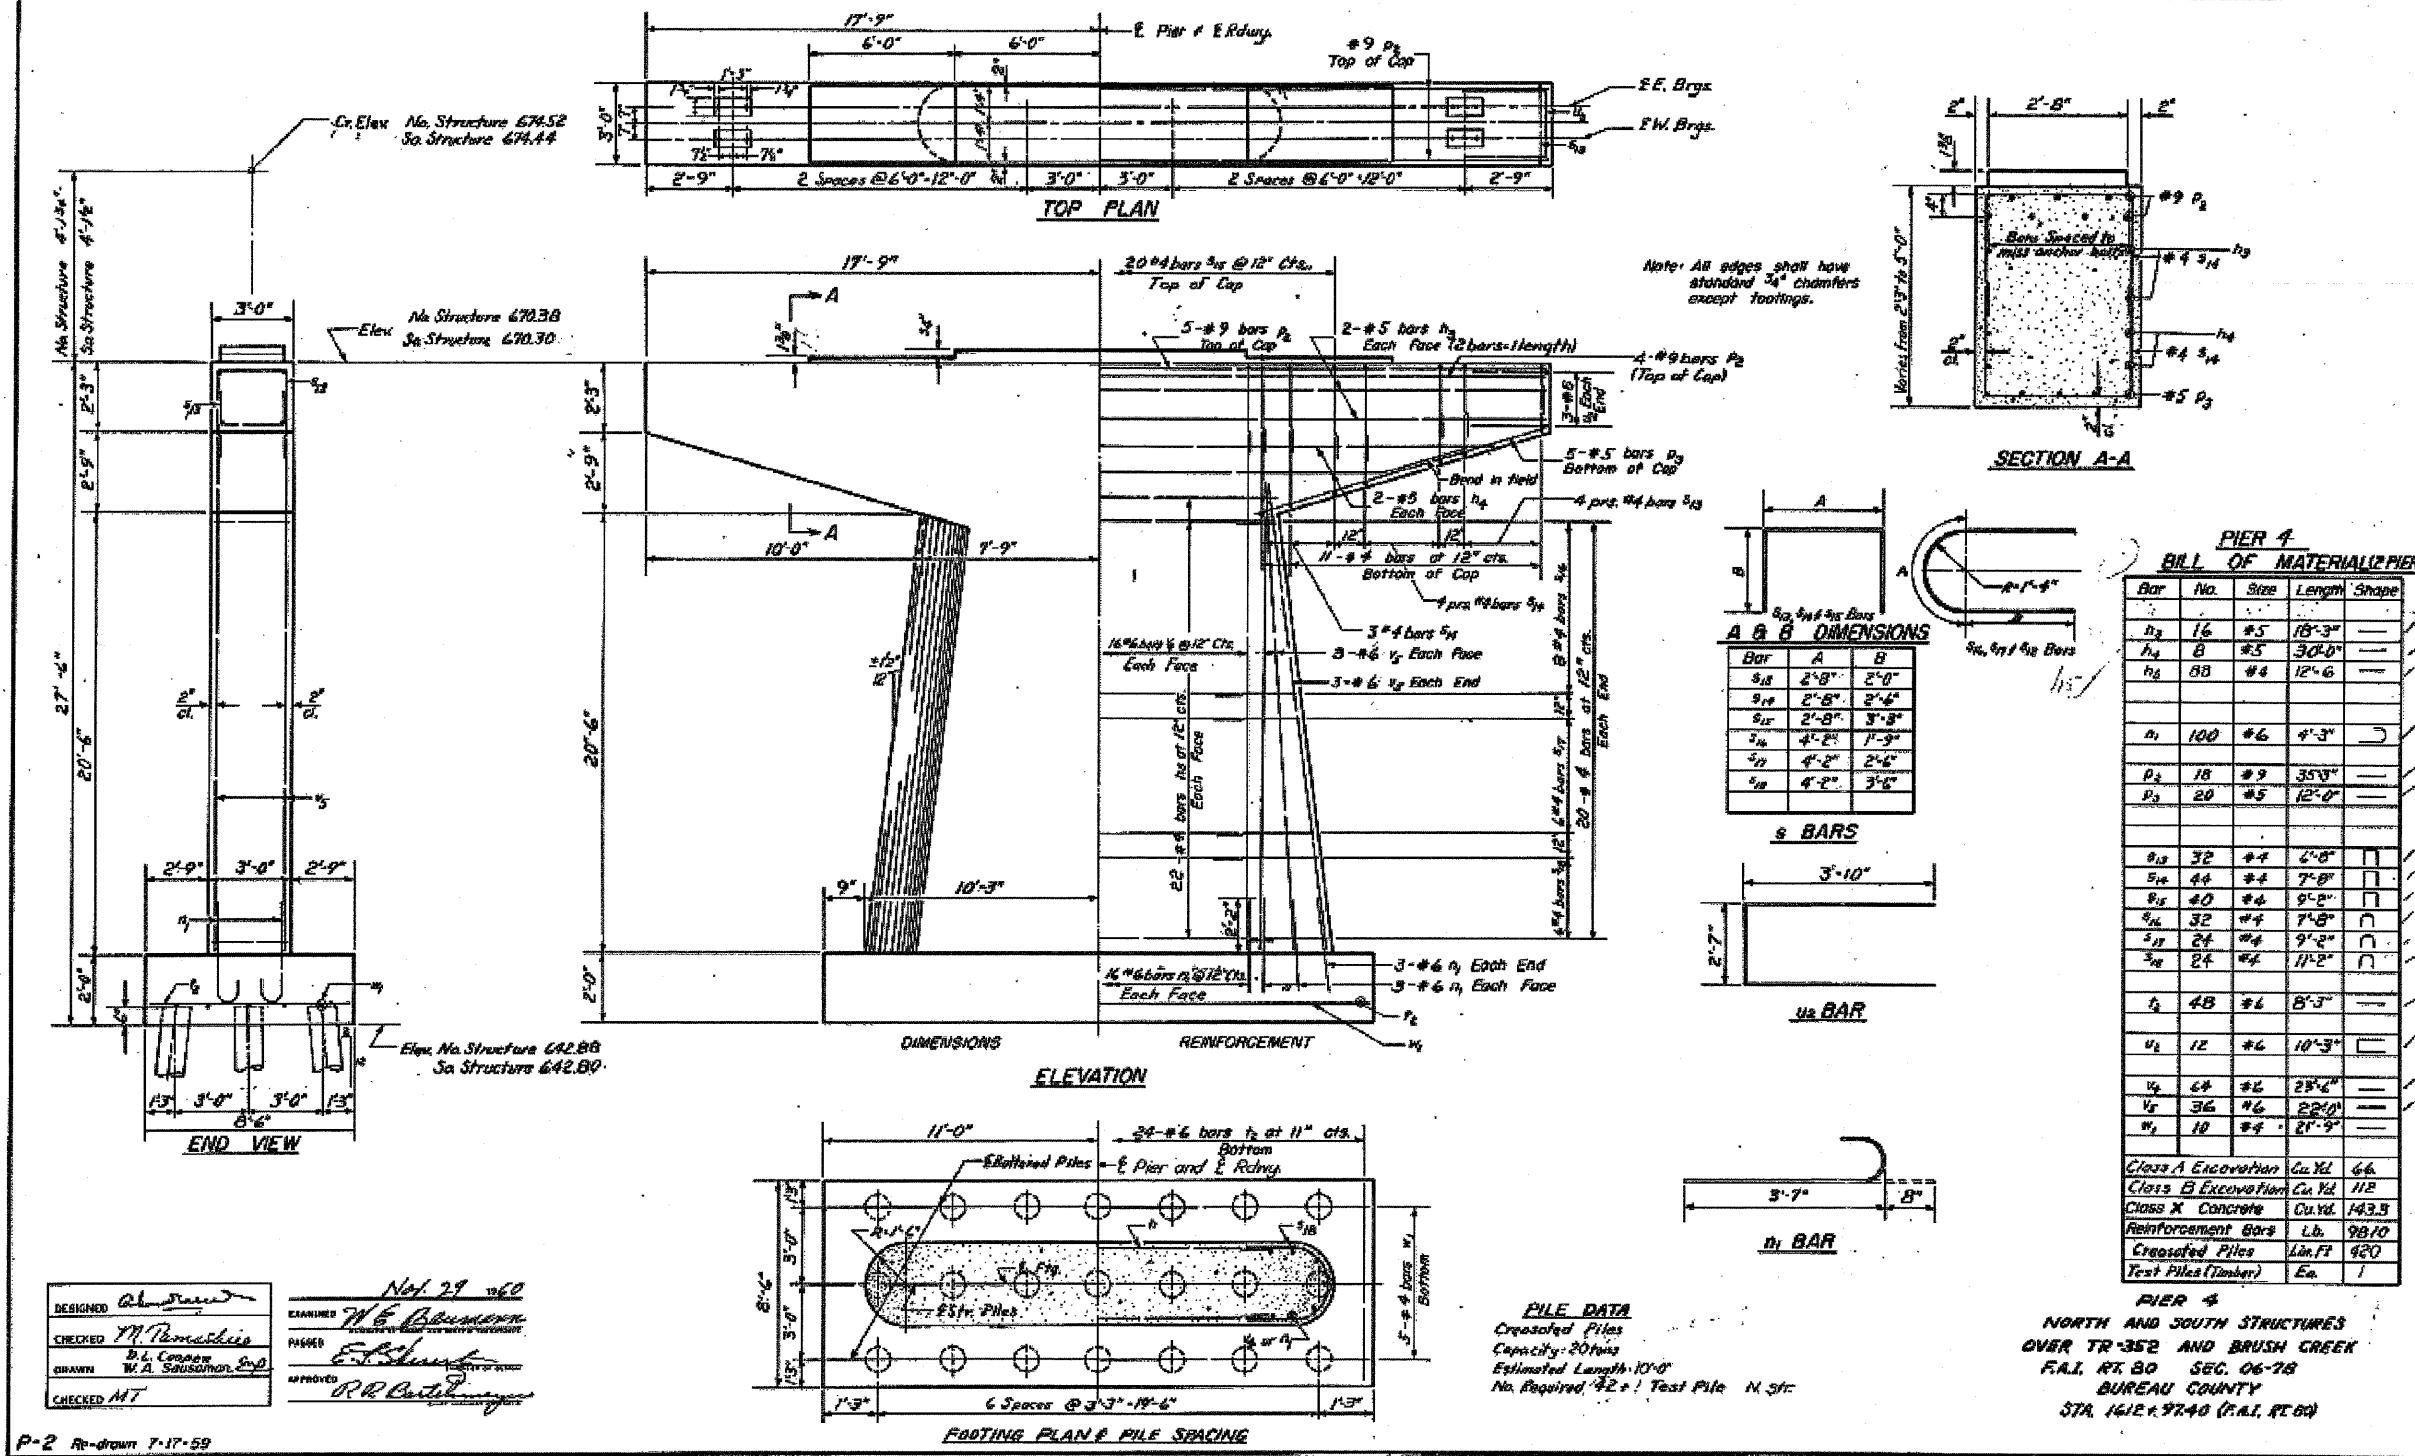

DESIGNED: *Alm...*  
CHECKED: *M. Penabaz...*  
DRAWN: *D.L. Carson*  
CHECKED: *M.T.*

EXAMINED: *W.E. Bowman*  
PLANNED: *E.T. ...*  
APPROVED: *P.R. ...*

Nov. 29 1960

P-2 Re-drawn 7-17-59