


STATE OF ILLINOIS
DEPARTMENT OF PUBLIC WORKS & BUILDINGS
DIVISION OF HIGHWAYS

DATE	NO.	BY	CHK.	REV.	SHEET NO. 20
80	06-7B	Bureau	45	25	26 SHEETS

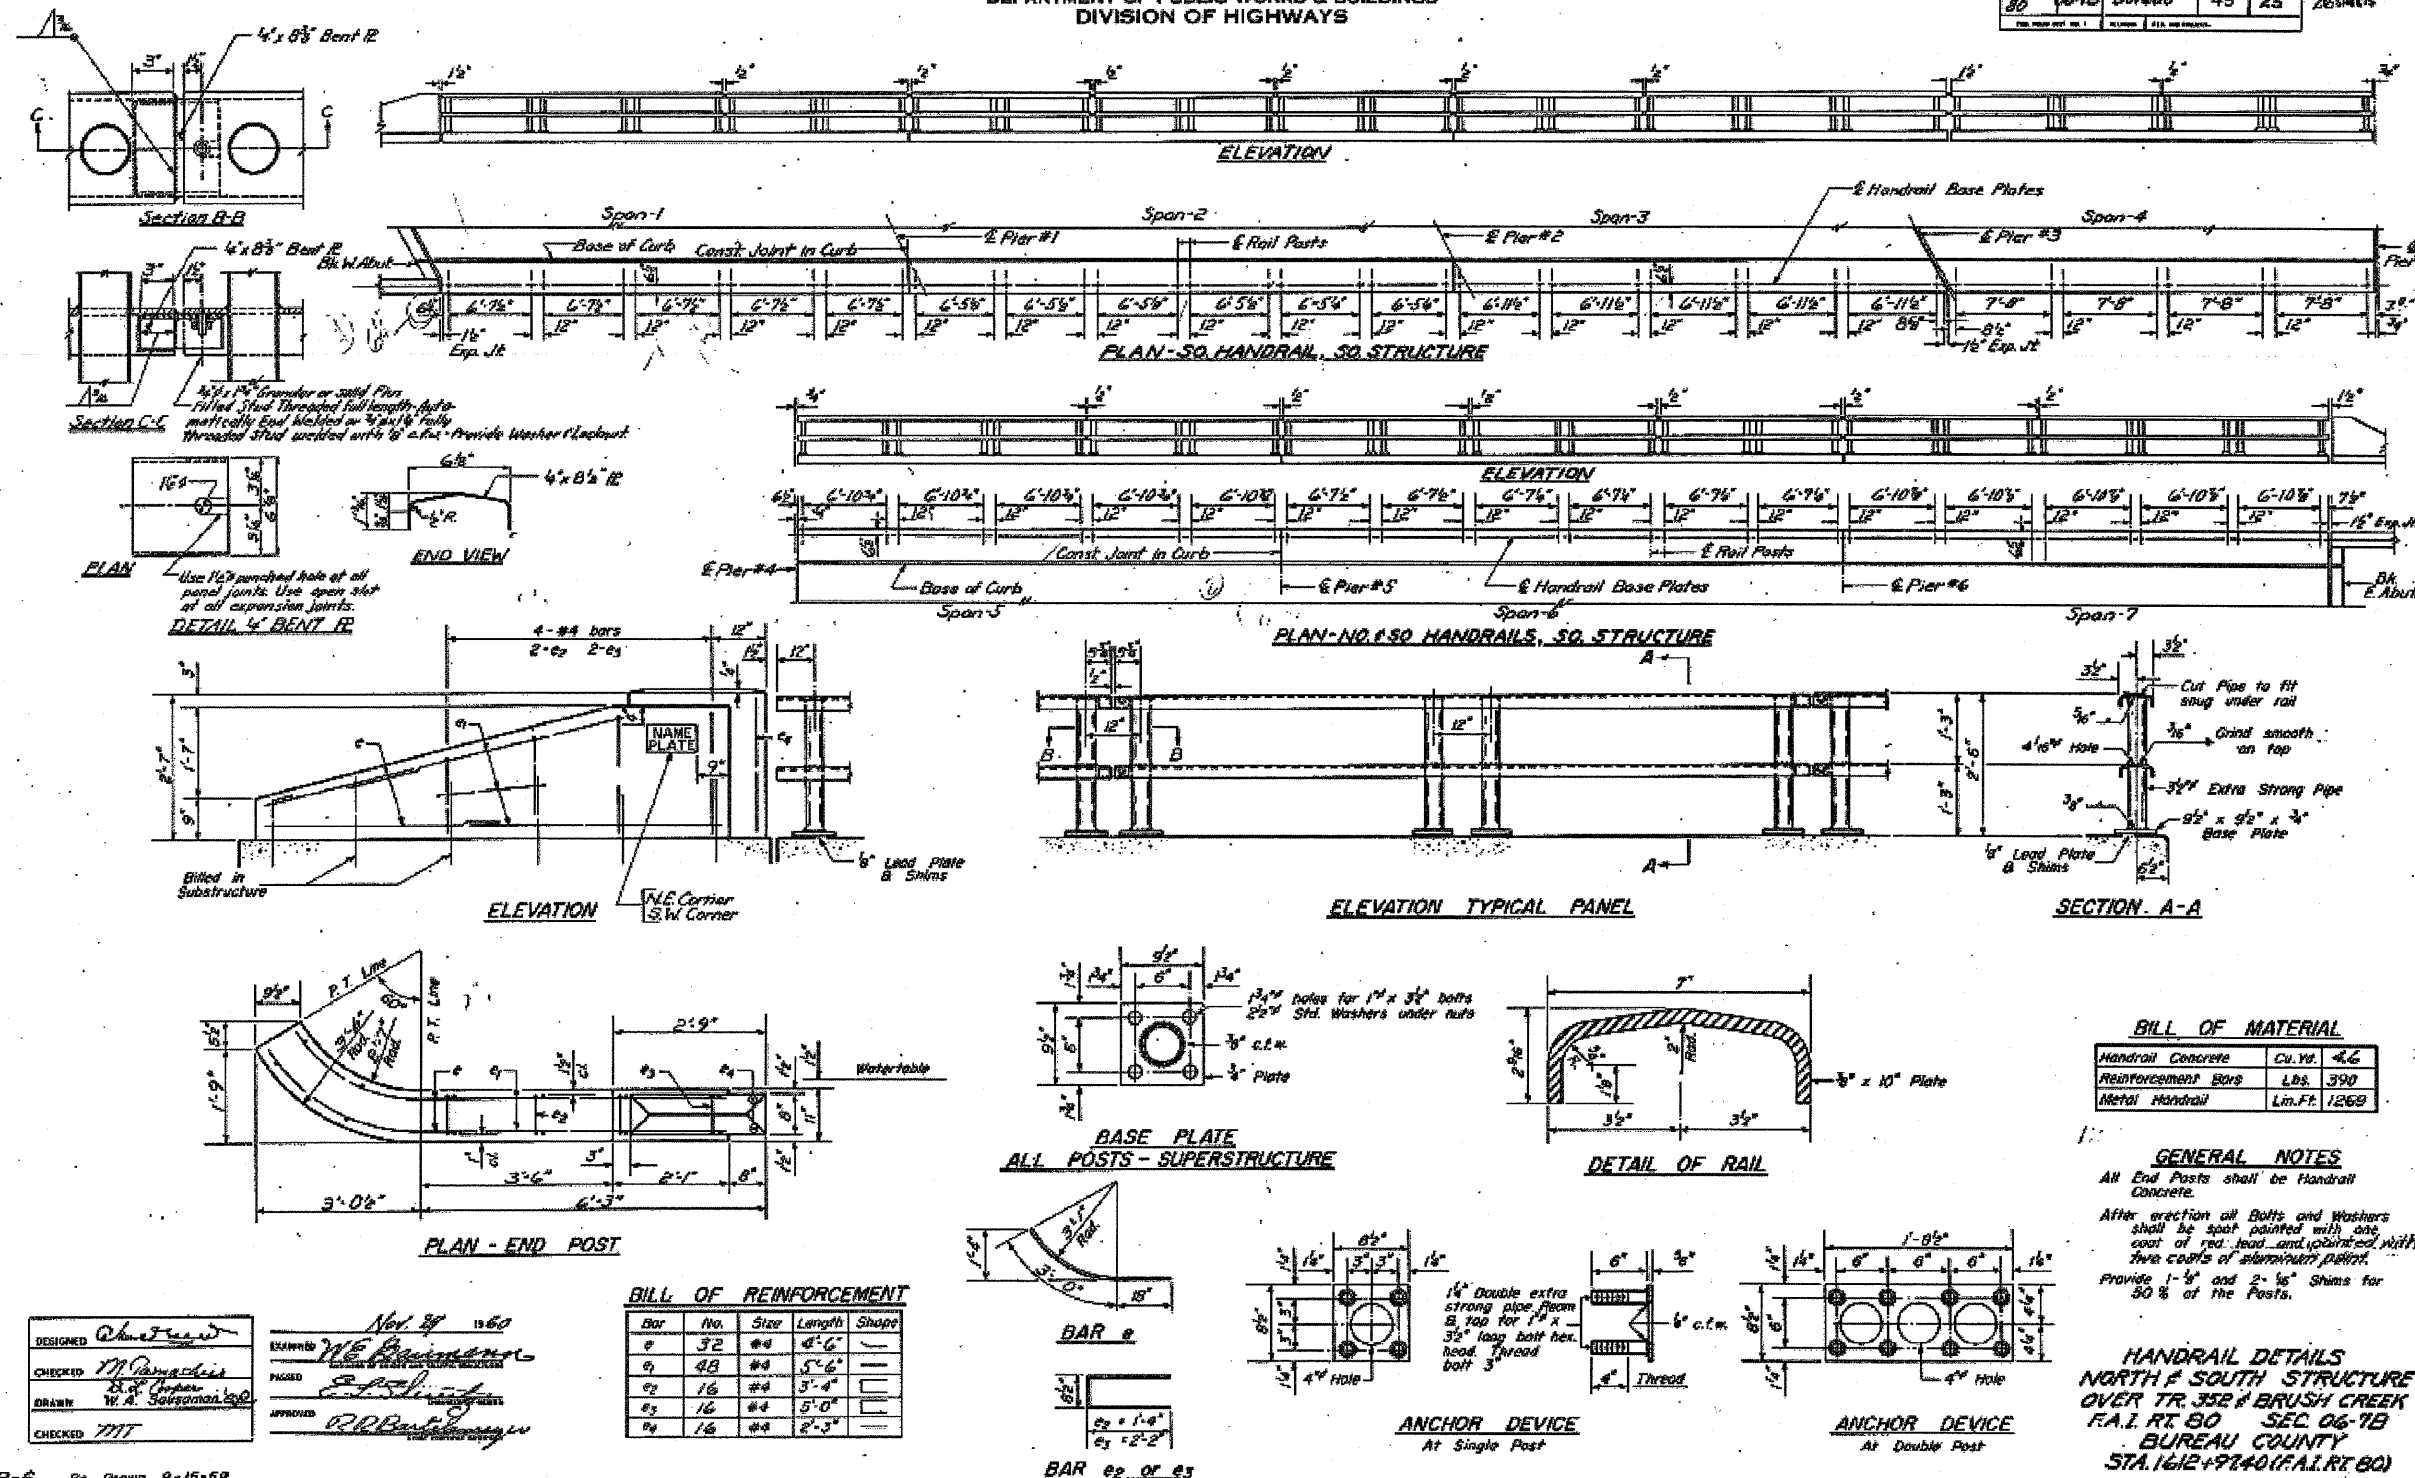

DESIGNED: *Chetwood*
 CHECKED: *M. Parnass*
 DRAWN: *W. A. Souvason*
 DATE: Nov 27 1960

R-6 Re-Drawn 9-15-59