


SURVEY PLOTTED
 NOTE BOOK TEMPLATE
 AREAS CHECKED
 NO.

SURVEY PLOTTED
 NOTE BOOK TEMPLATE
 AREAS CHECKED
 NO.

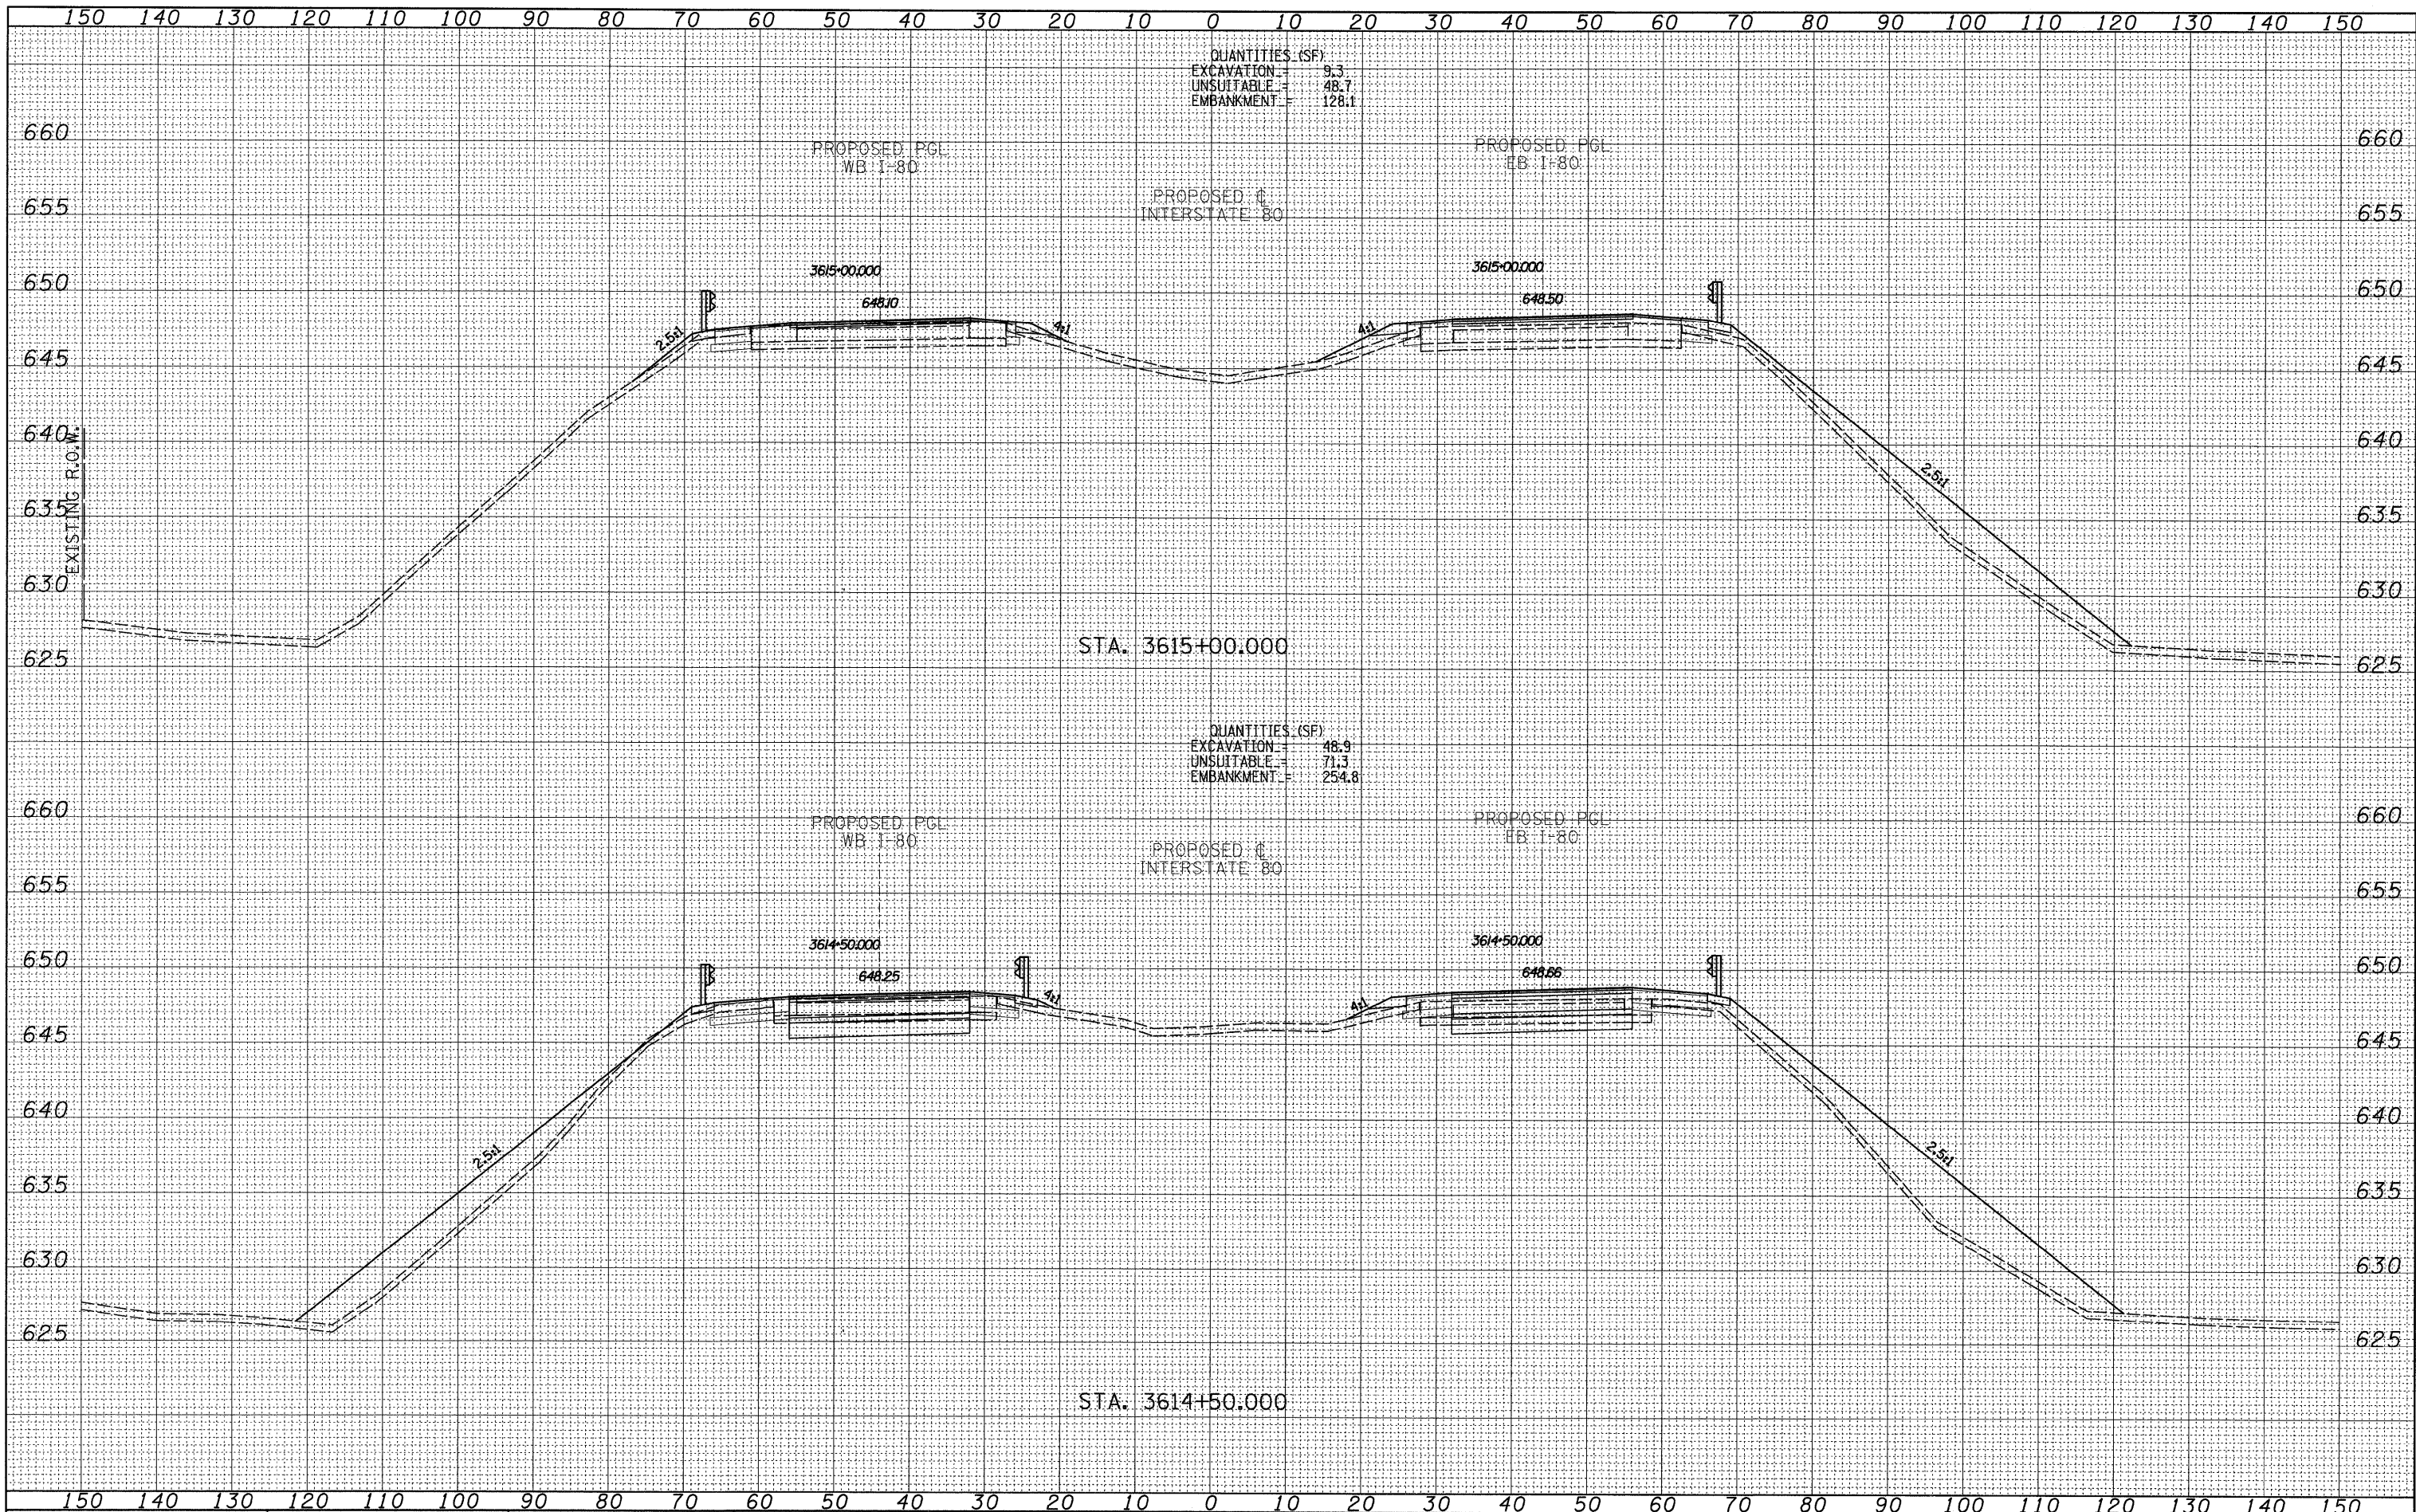

FILE NAME =
 #FILEL#
TYLIN INTERNATIONAL

USER NAME = #USER#
 DESIGNED -
 DRAWN -
 CHECKED -
 DATE -
 PLOT SCALE = #SCALE#
 PLOT DATE = 8/14/2009

REVISED -
 REVISED -
 REVISED -
 REVISED -

**STATE OF ILLINOIS
 DEPARTMENT OF TRANSPORTATION**

PROPOSED CROSS SECTIONS

SCALE: SHEET NO. OF SHEETS STA. 3614+50.000 TO STA. 3615+00.000

F.A. RTE. 80	SECTION .	COUNTY	TOTAL SHEETS 340	SHEET NO. 341
		BUREAU	CONTRACT NO. 66908	

FED. ROAD DIST. NO. ILLINOIS FED. AID PROJECT
 • 06-L7BR & BR-1, 7VB-M, 6BR & 6, 7 RS-1 & IJ