




**TYPICAL PAVEMENT MARKINGS**

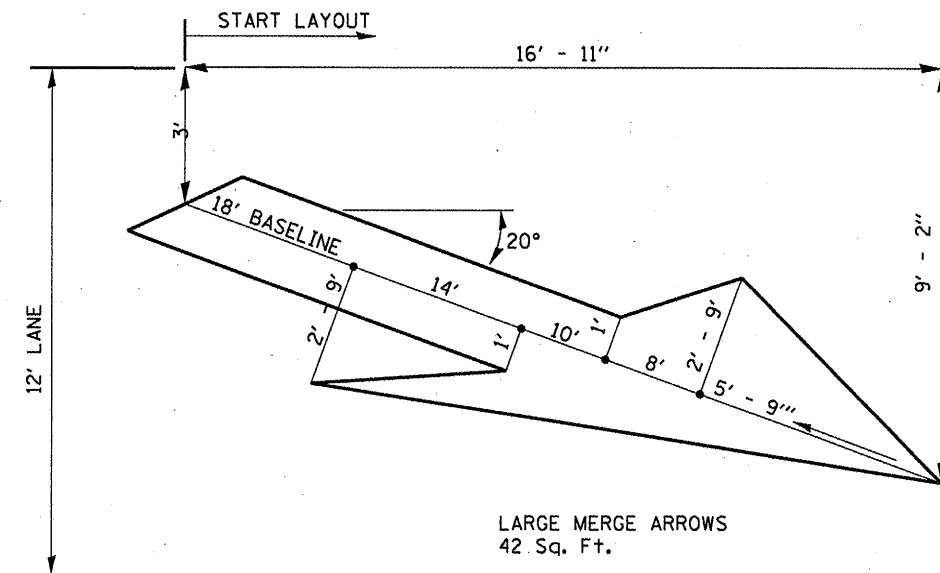

**LANE DROP ARROW**

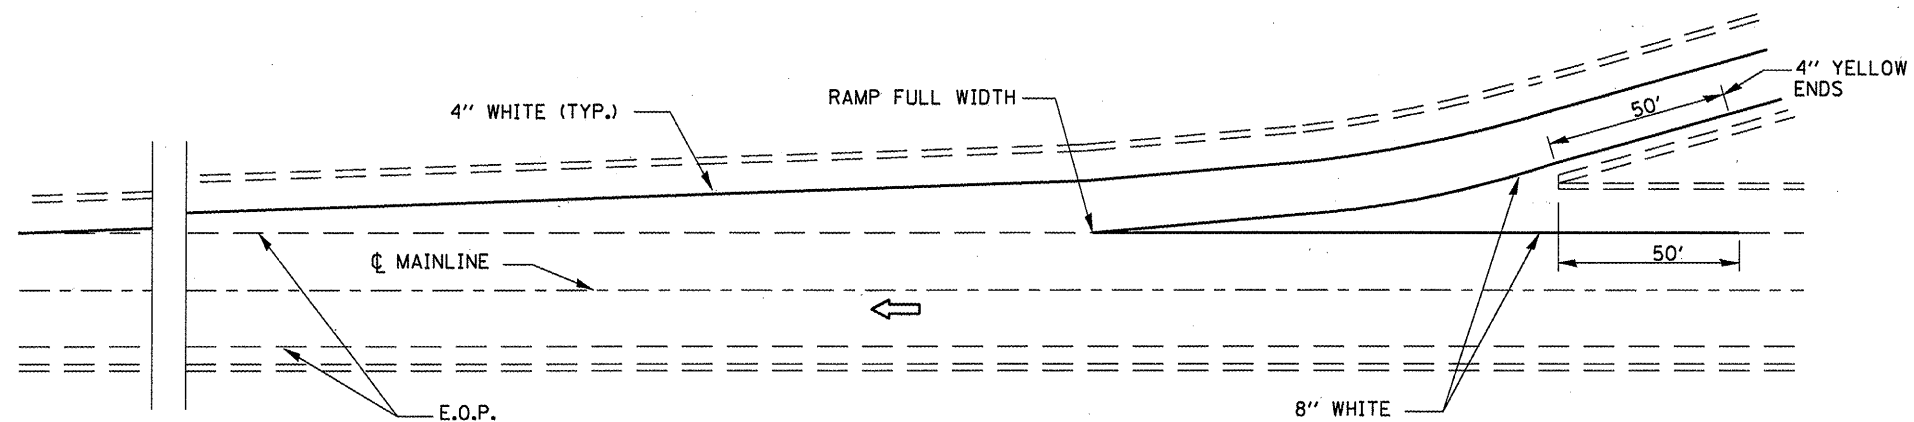

**TYPICAL PAVEMENT MARKING FOR ENTRANCE RAMP TERMINALS**

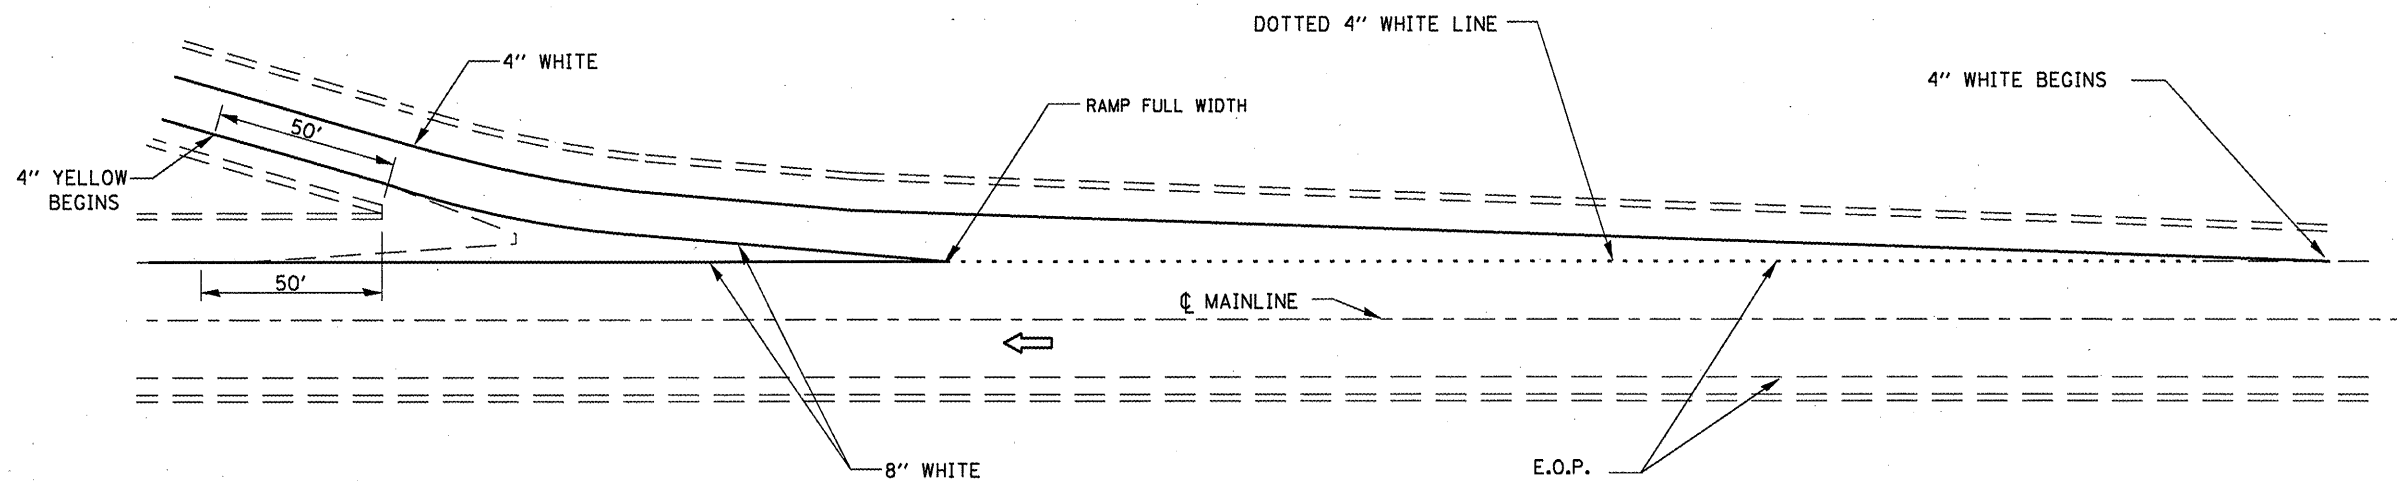

**TYPICAL PAVEMENT MARKINGS FOR EXIT RAMP TERMINALS**

FILE NAME =	USER NAME = woodshank-r1	DESIGNED - RON WOODSHANK	REVISED -	<b>STATE OF ILLINOIS DEPARTMENT OF TRANSPORTATION</b>	<b>TYPICAL PAVEMENT MARKING</b>	F.A.I. RTE.	SECTION	COUNTY	TOTAL SHEETS	SHEET NO.	
ca\pwwork\PWIDOT\WOODSHANKRL\20138619	D366978-details.dgn	DRAWN - RON WOODSHANK	REVISED -			57	(43-3HBR)BP	KANKAKEE	11	8	
	PLOT SCALE = 100.0000' / IN.	CHECKED -	REVISED -			CONTRACT NO. 66976					
	PLOT DATE = Aug 25, 2009 - 06:46:37 AM	DATE -	REVISED -			ILLINOIS FED. AID PROJECT					
				SCALE: _____	SHEET NO. 1 OF 1 SHEETS	STA. _____	TO STA. _____				