



ELEVATION

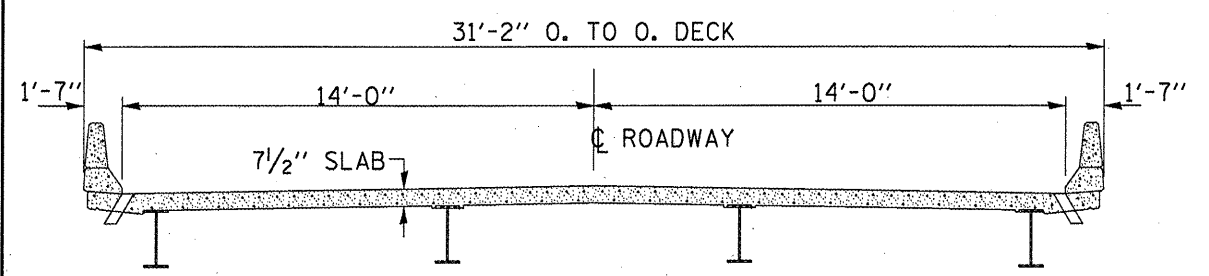

CROSS SECTION

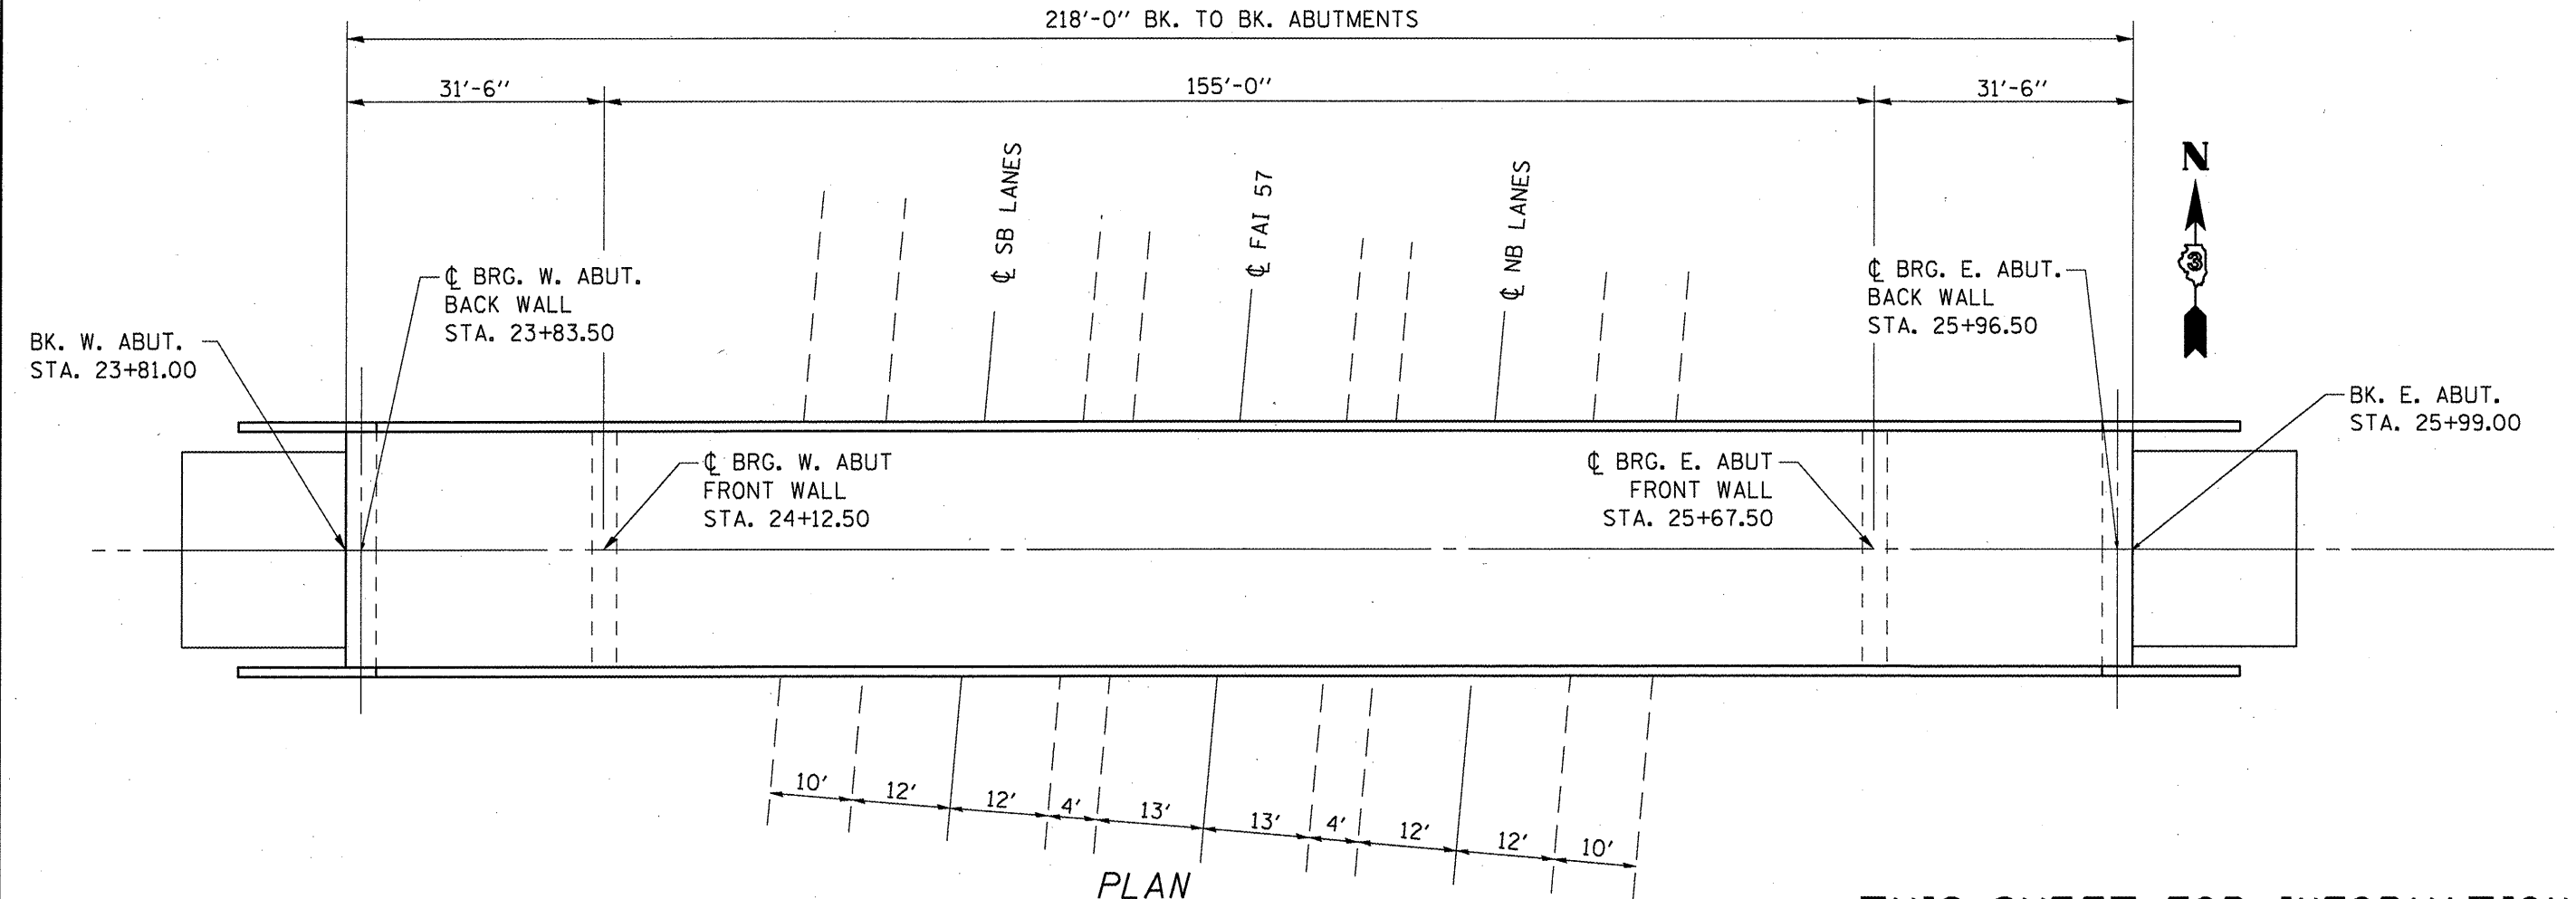

PLAN

THIS SHEET FOR INFORMATION ONLY

FILE NAME =	USER NAME = woodshankr1	DESIGNED - RON WOODSHANK	REVISED -	STATE OF ILLINOIS DEPARTMENT OF TRANSPORTATION	EXISTING STURCTURE PLANS FOR INFORMATION ONLY	F.A.I. RTE. 57	SECTION (43-3HR)BP	COUNTY KANKAKEE	TOTAL SHEETS 11	SHEET NO. 9		
CONTRACT NO. 66976	CONTRACT NO. 66976	DRAWN - RON WOODSHANK	REVISED -			SCALE: _____	SHEET NO. 1 OF 3 SHEETS	STA. _____ TO STA. _____	ILLINOIS FED. AID PROJECT			
PLOT SCALE = 1/8" = 1'-0"	CHECKED -	DATE -	REVISED -									
PLOT DATE = Aug 25, 2009 - 06:46:44 AM	DATE -	REVISED -	REVISED -									