


ELEVATION

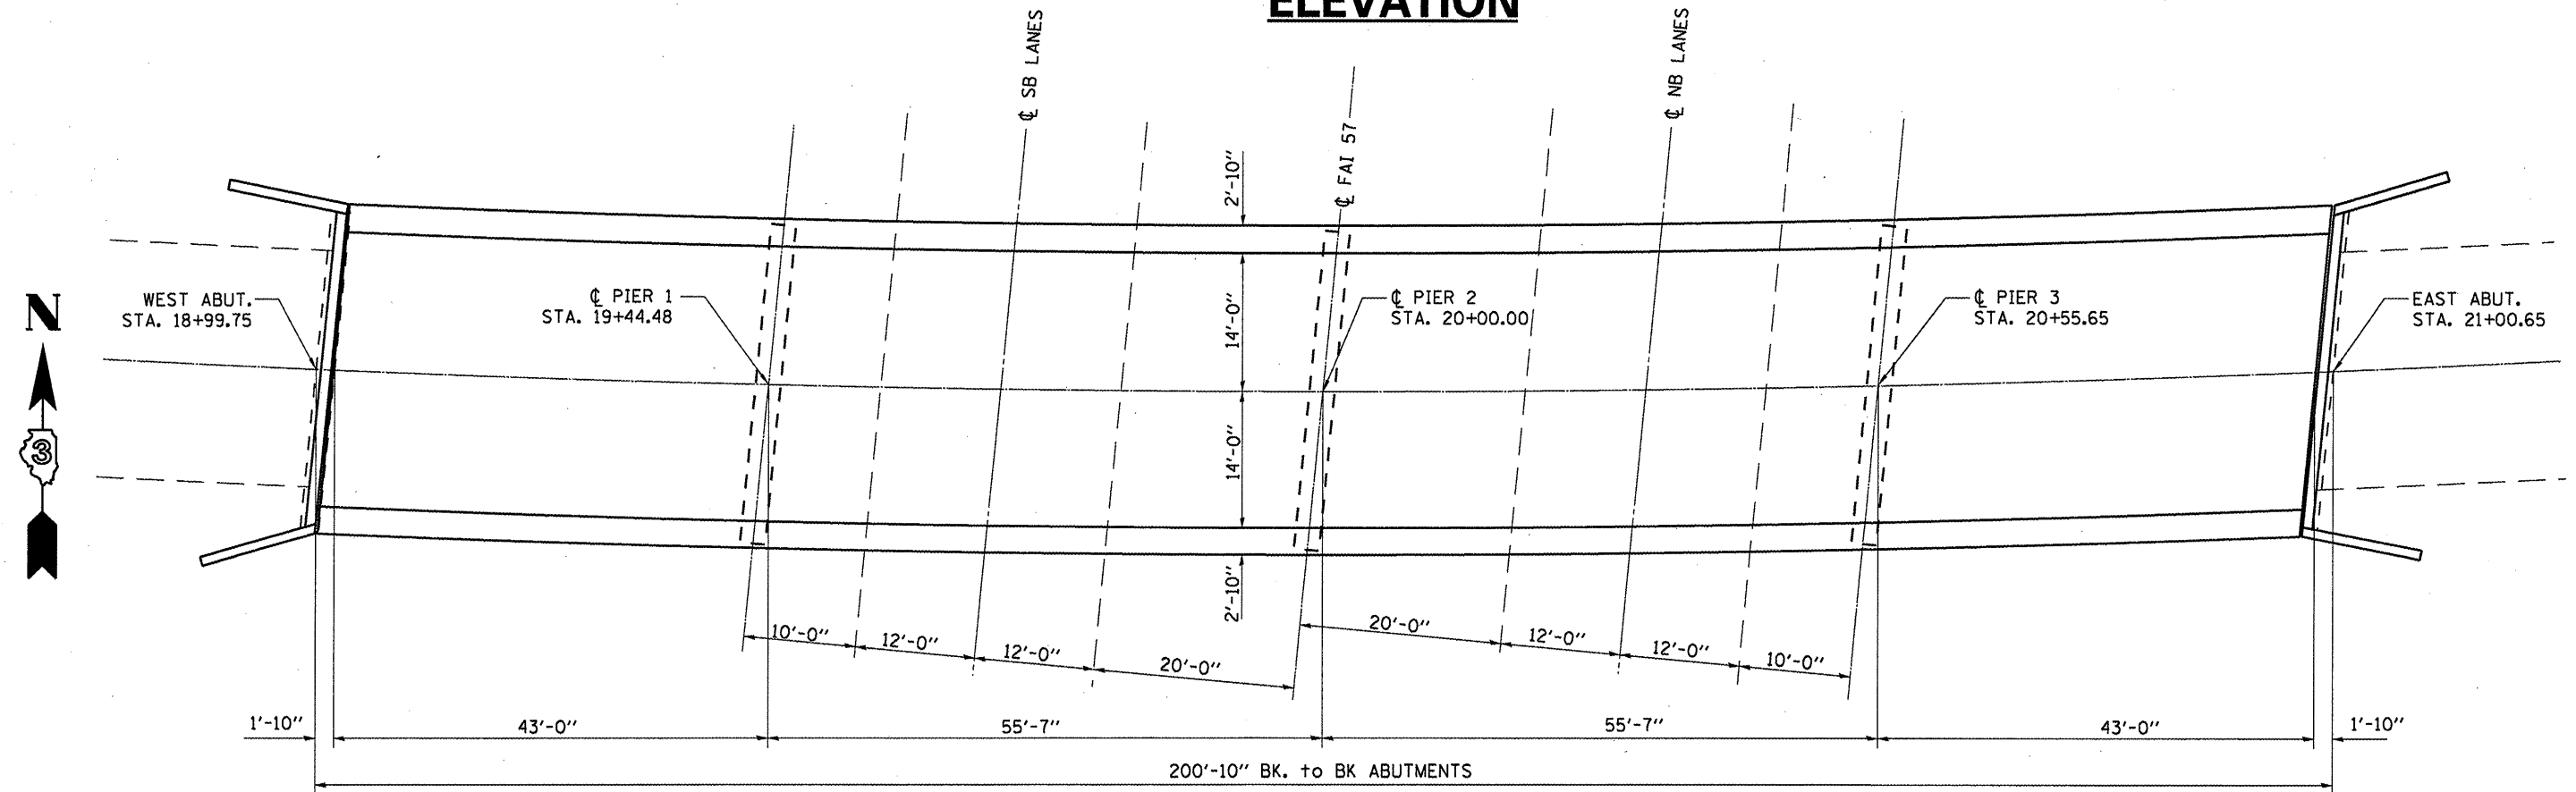

PLAN
SN 038-0136

GENERAL PLAN AND ELEVATION
FAS 1322 OVER FAI 57
SECTION. (38-1HB)BP
STA. 726 + 94.41
SN 038-0136

FILE NAME =	USER NAME = woodshankr1	DESIGNED - RON WOODSHANK	REVISED -	STATE OF ILLINOIS DEPARTMENT OF TRANSPORTATION	EXISTING STRUCTURE PLANS - SN 038-0136 FOR INFORMATION ONLY	F.A.I. RTE.	SECTION	COUNTY	TOTAL SHEETS	SHEET NO.	
cr:\pwork\PIWIDOT\WOODSHANKR1\0386978-detailed.dgn	386978-detailed.dgn	DRAWN - RON WOODSHANK	REVISED -			57	(38-1HB)BP & (38-1HB-1)BP	IRROUOIS	13	10	
PLOT SCALE = 1/8" = 1'-0"	1/8" = 1'-0"	CHECKED -	REVISED -			CONTRACT NO. 66978					
PLOT DATE = Aug 25, 2009 - 06:54:10 AM	Aug 25, 2009 - 06:54:10 AM	DATE -	REVISED -			ILLINOIS					