


BINDER THICKNESS CHART
 STA. 139+94.00 TO STA. 140+61.65 = 3/4" TO 4 1/2"
 STA. 142+94.35 TO STA. 146+21.00 = 6 3/4" TO 3/4"

PROPOSED TYPICAL CROSS SECTIONS
 STA.138+00.00 TO 140+61.65
 STA.142+94.35 TO 147+00.00

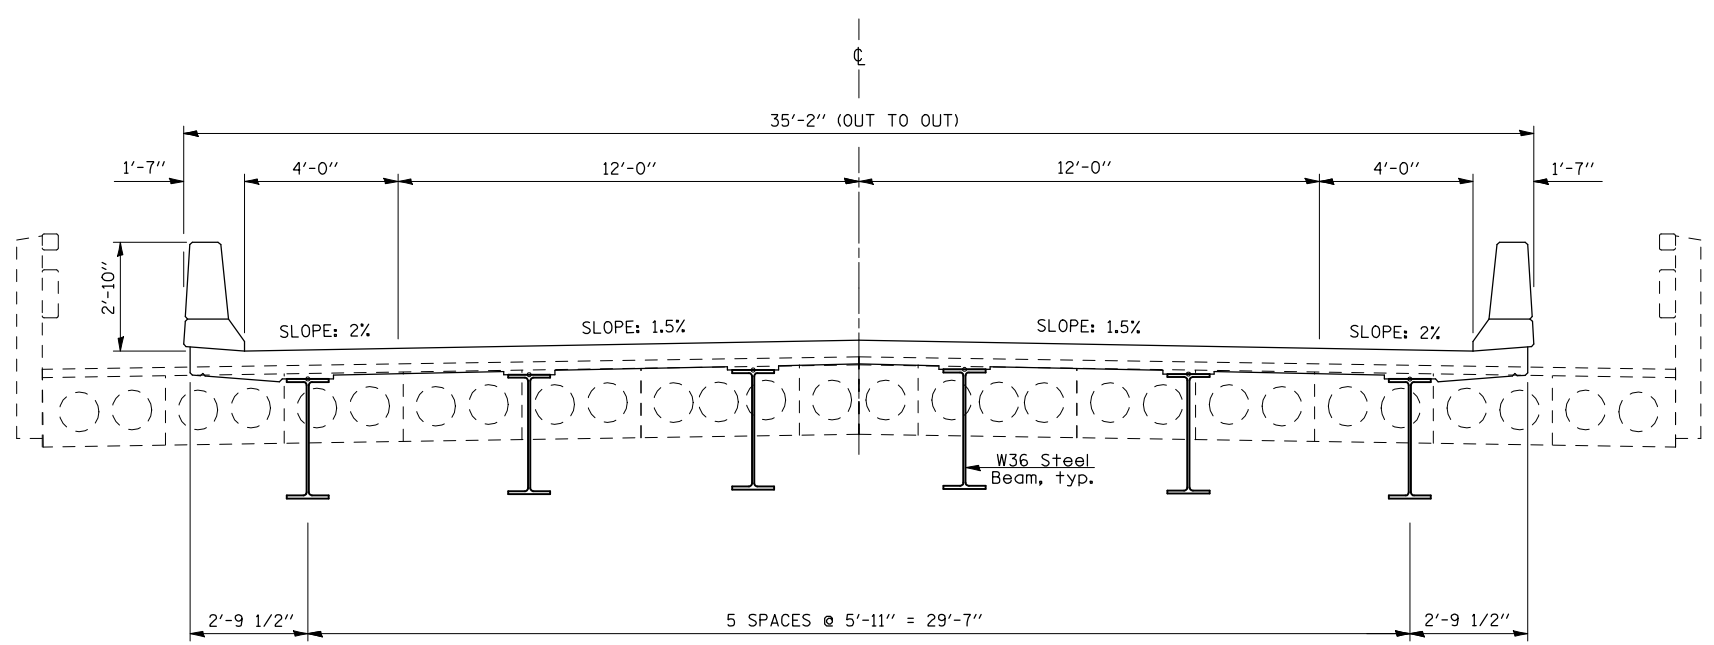

PROPOSED TYPICAL CROSS SECTIONS
 PROPOSED STRUCTURE: STA.140+91.65 TO 142+64.35
 TWO SPAN, STEEL BEAM W/ PCC DECK ON INTEGRAL ABUTMENTS
 APPROACH PAVEMENT: STA.140+61.65 TO 140+91.65 STA. 142+64.35 TO 142+94.35

FILE NAME =	USER NAME = stultsjw	DESIGNED -	REVISED -	STATE OF ILLINOIS DEPARTMENT OF TRANSPORTATION	IL-54 OVER SALT CREEK NE OF FARMER CITY	F.A.P. RTE.	SECTION	COUNTY	TOTAL SHEETS	SHEET NO.	
et\pwork\pwork\STULTSJW\d0158664\0570429-sh-typical.dgn		DRAWN -	REVISED -			71	(121BR)BR	DEWITT	75	6	
PLOT SCALE = 40.0000' / IN.		CHECKED -	REVISED -			CONTRACT NO. 70429					
PLOT DATE = 8/14/2009		DATE -	REVISED -			FED. ROAD DIST. NO.	ILLINOIS	FED. AID PROJECT			