
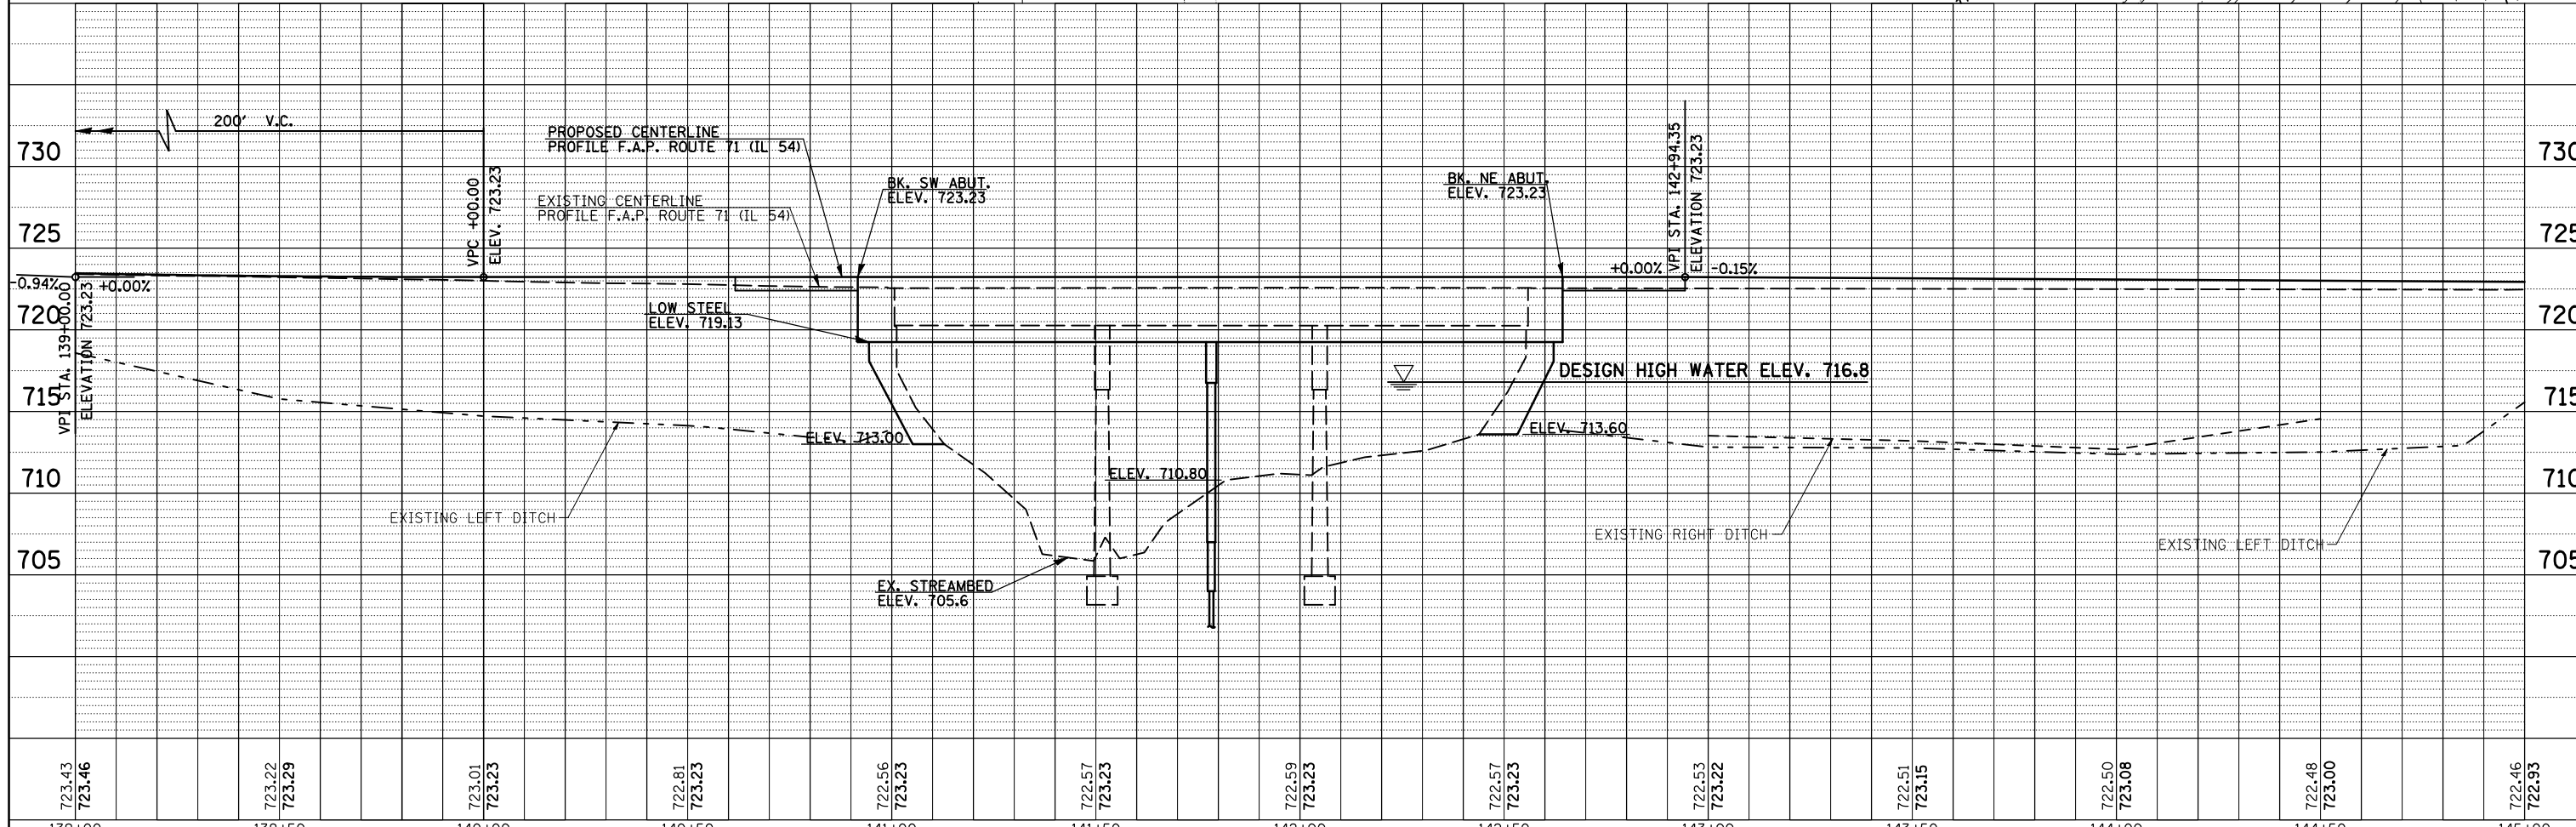


PLAN	SURVEYED	BY	DATE
	PLOTTED		
	CHECKED		
	ALIGNED		
	FILE NAME		
	NO.		

PROFILE	SURVEYED	BY	DATE
	GRADES CHECKED		
	STRUCTURE NOTATIONS OK'D		
	NO.		

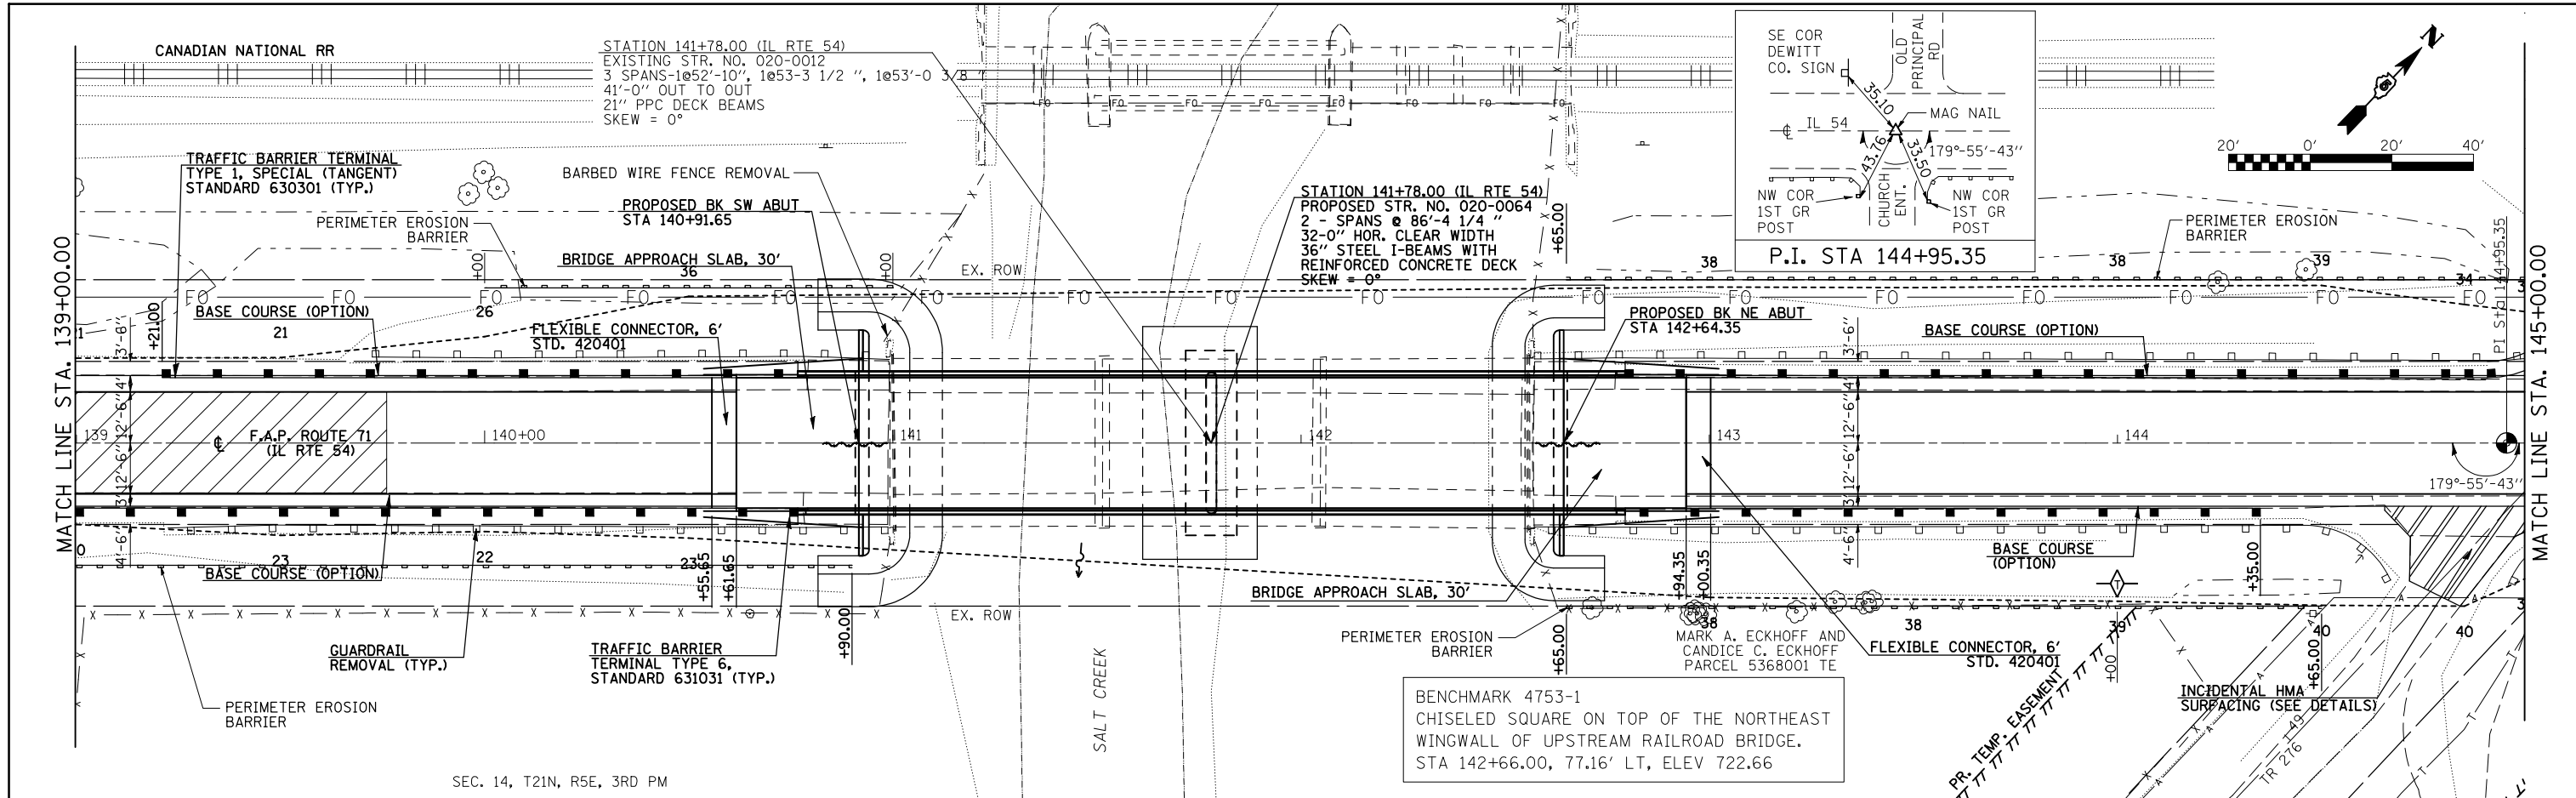

723.43 723.46	723.22 723.29	723.01 723.23	722.81 723.23	722.56 723.23	722.57 723.23	722.59 723.23	722.57 723.23	722.53 723.22	722.51 723.15	722.50 723.08	722.48 723.00	722.46 722.95
139+00	139+50	140+00	140+50	141+00	141+50	142+00	142+50	143+00	143+50	144+00	144+50	145+00