
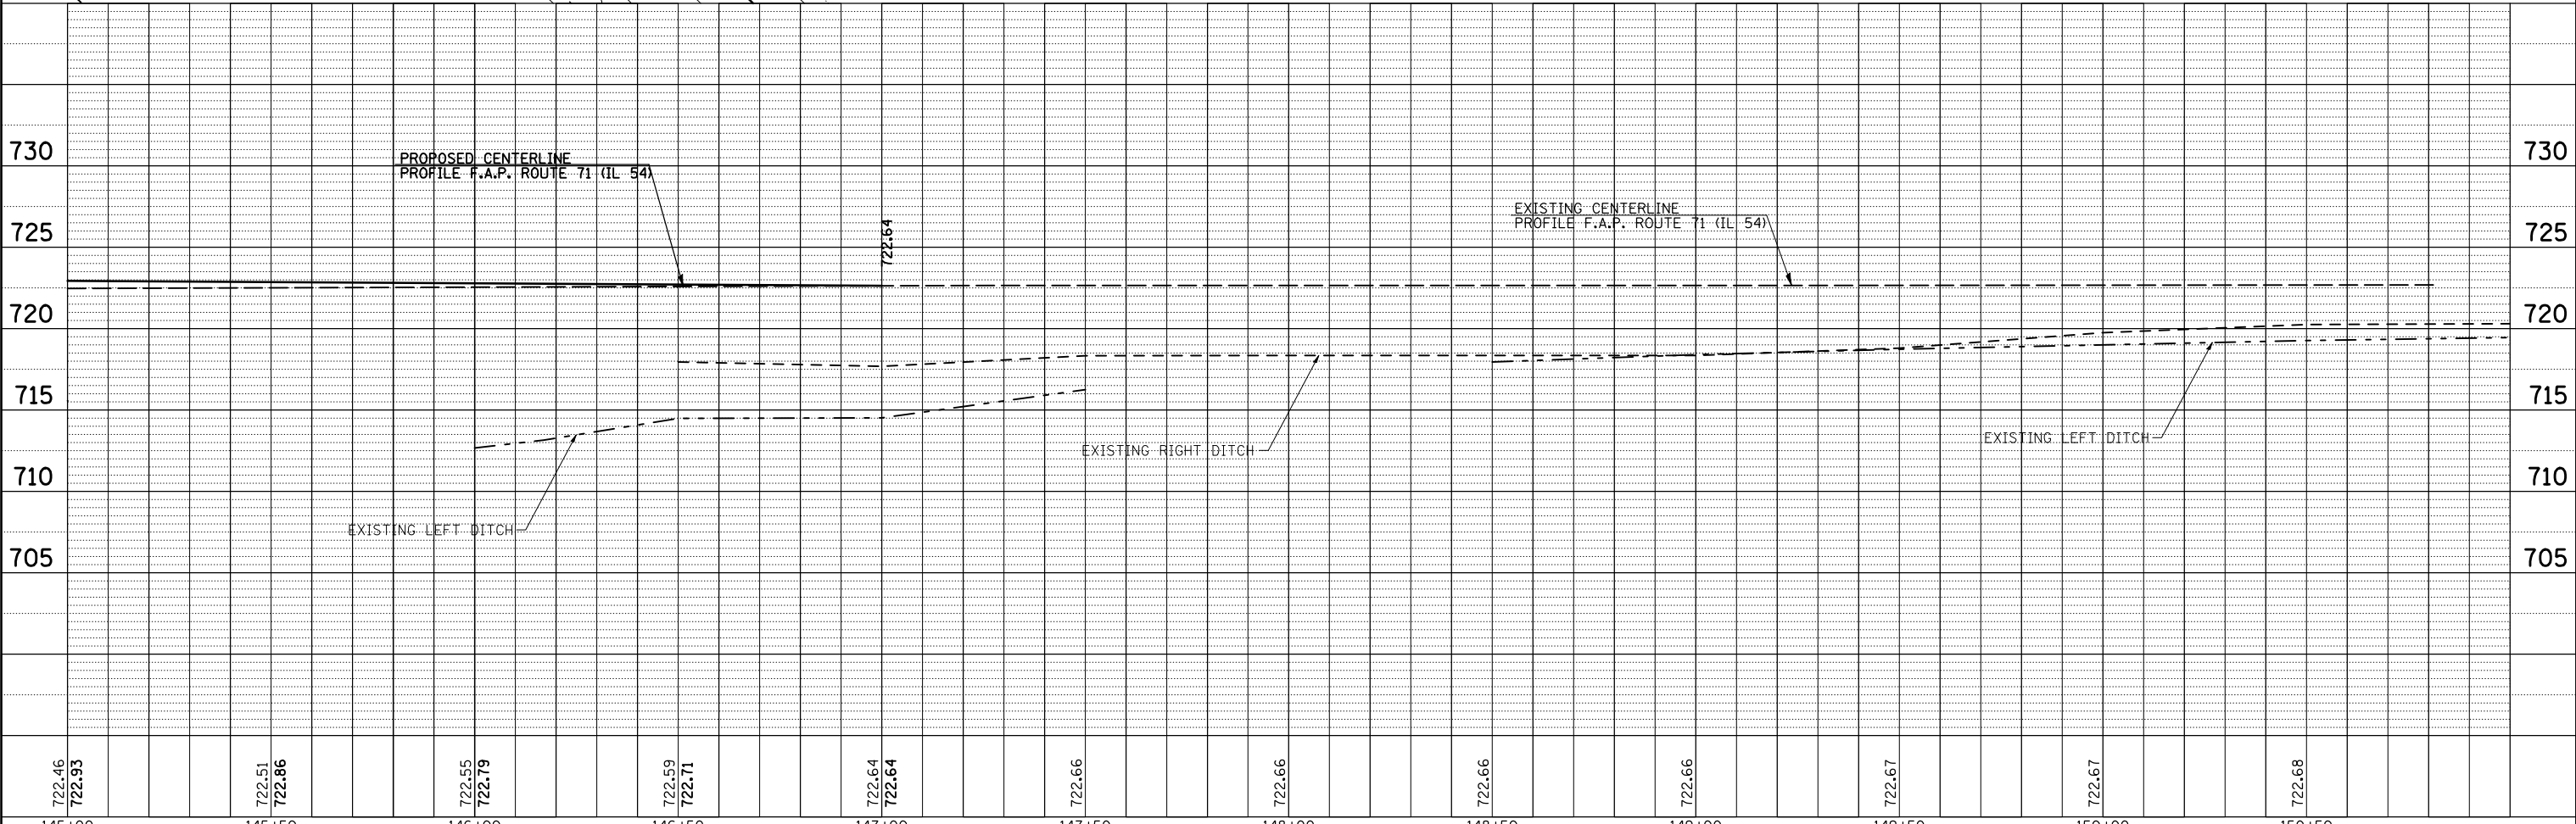
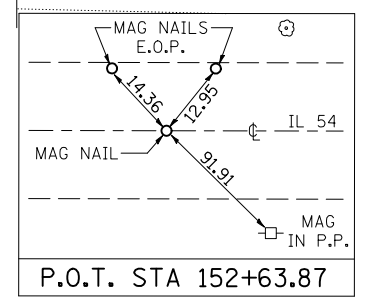
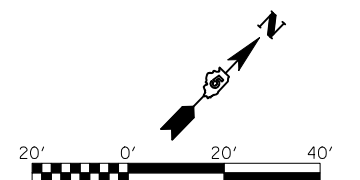


PLAN	SURVEYED	DATE
	PLOTTED	BY
	CHECKED	
	ALIGNED	
	FILED	
	CAD FILE NAME	
	NO.	

PROFILE	SURVEYED	DATE
	PLOTTED	BY
	CHECKED	
	GRADES	
	STRUCTURE	
	NOTATION	
	CHNO	
	NO.	

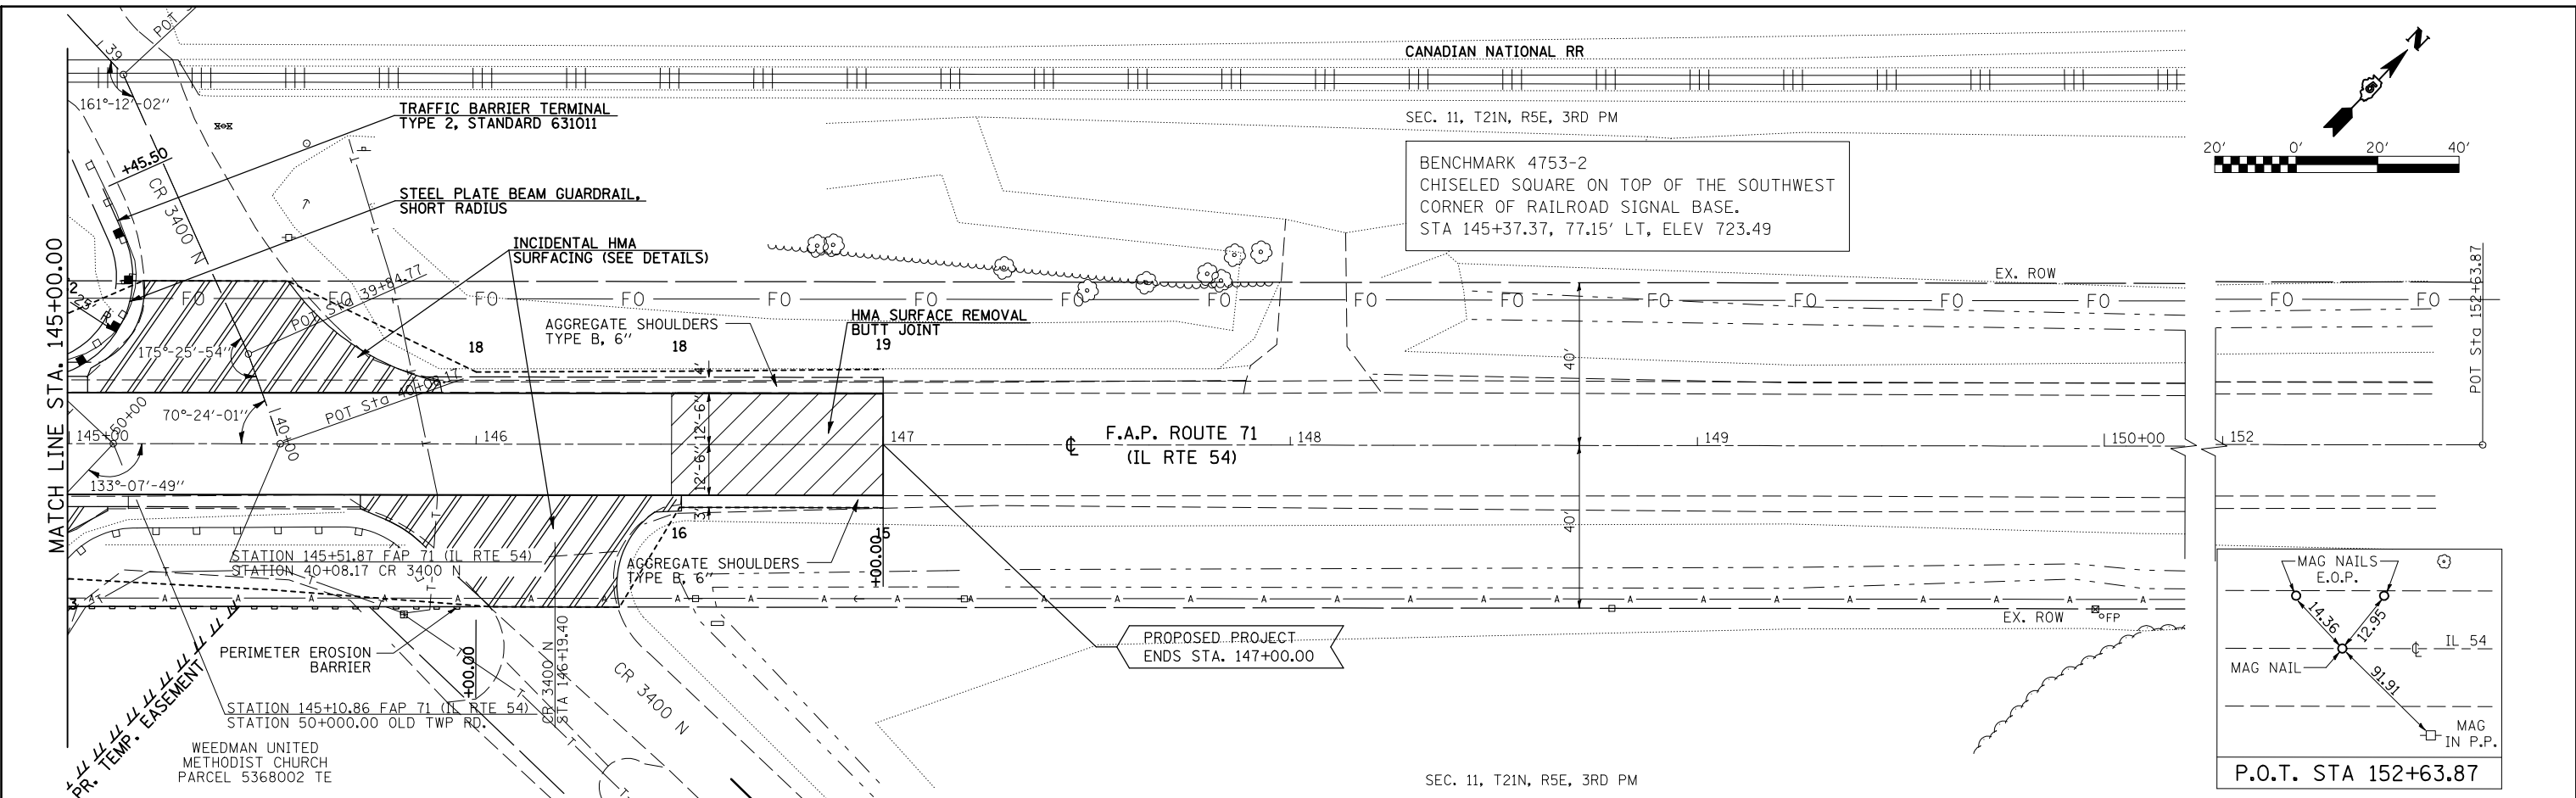

FILE NAME =	USER NAME = stultsjw	DESIGNED - CWG	REVISED -
ct:\pwork\PWIDOT\STULTSJW\00158664\0570429-sht-plnpr.f.dgn		DRAWN - RJC	REVISED -
PLOT SCALE = 40.0000' / IN.		CHECKED -	REVISED -
PLOT DATE = 8/17/2009		DATE - 06-11-09	REVISED -

**STATE OF ILLINOIS
DEPARTMENT OF TRANSPORTATION**

IL-54 OVER SALT CREEK

SCALE: SHEET NO. 3 OF 3 SHEETS STA. 145+00 TO STA. 150+50

F.A.P. RTE.	SECTION	COUNTY	TOTAL SHEETS	SHEET NO.
71	(121BR)BR	DEWITT	75	11
CONTRACT NO. 70429				
FED. ROAD DIST. NO. ILLINOIS FED. AID PROJECT				