



STATE OF ILLINOIS
DEPARTMENT OF TRANSPORTATION

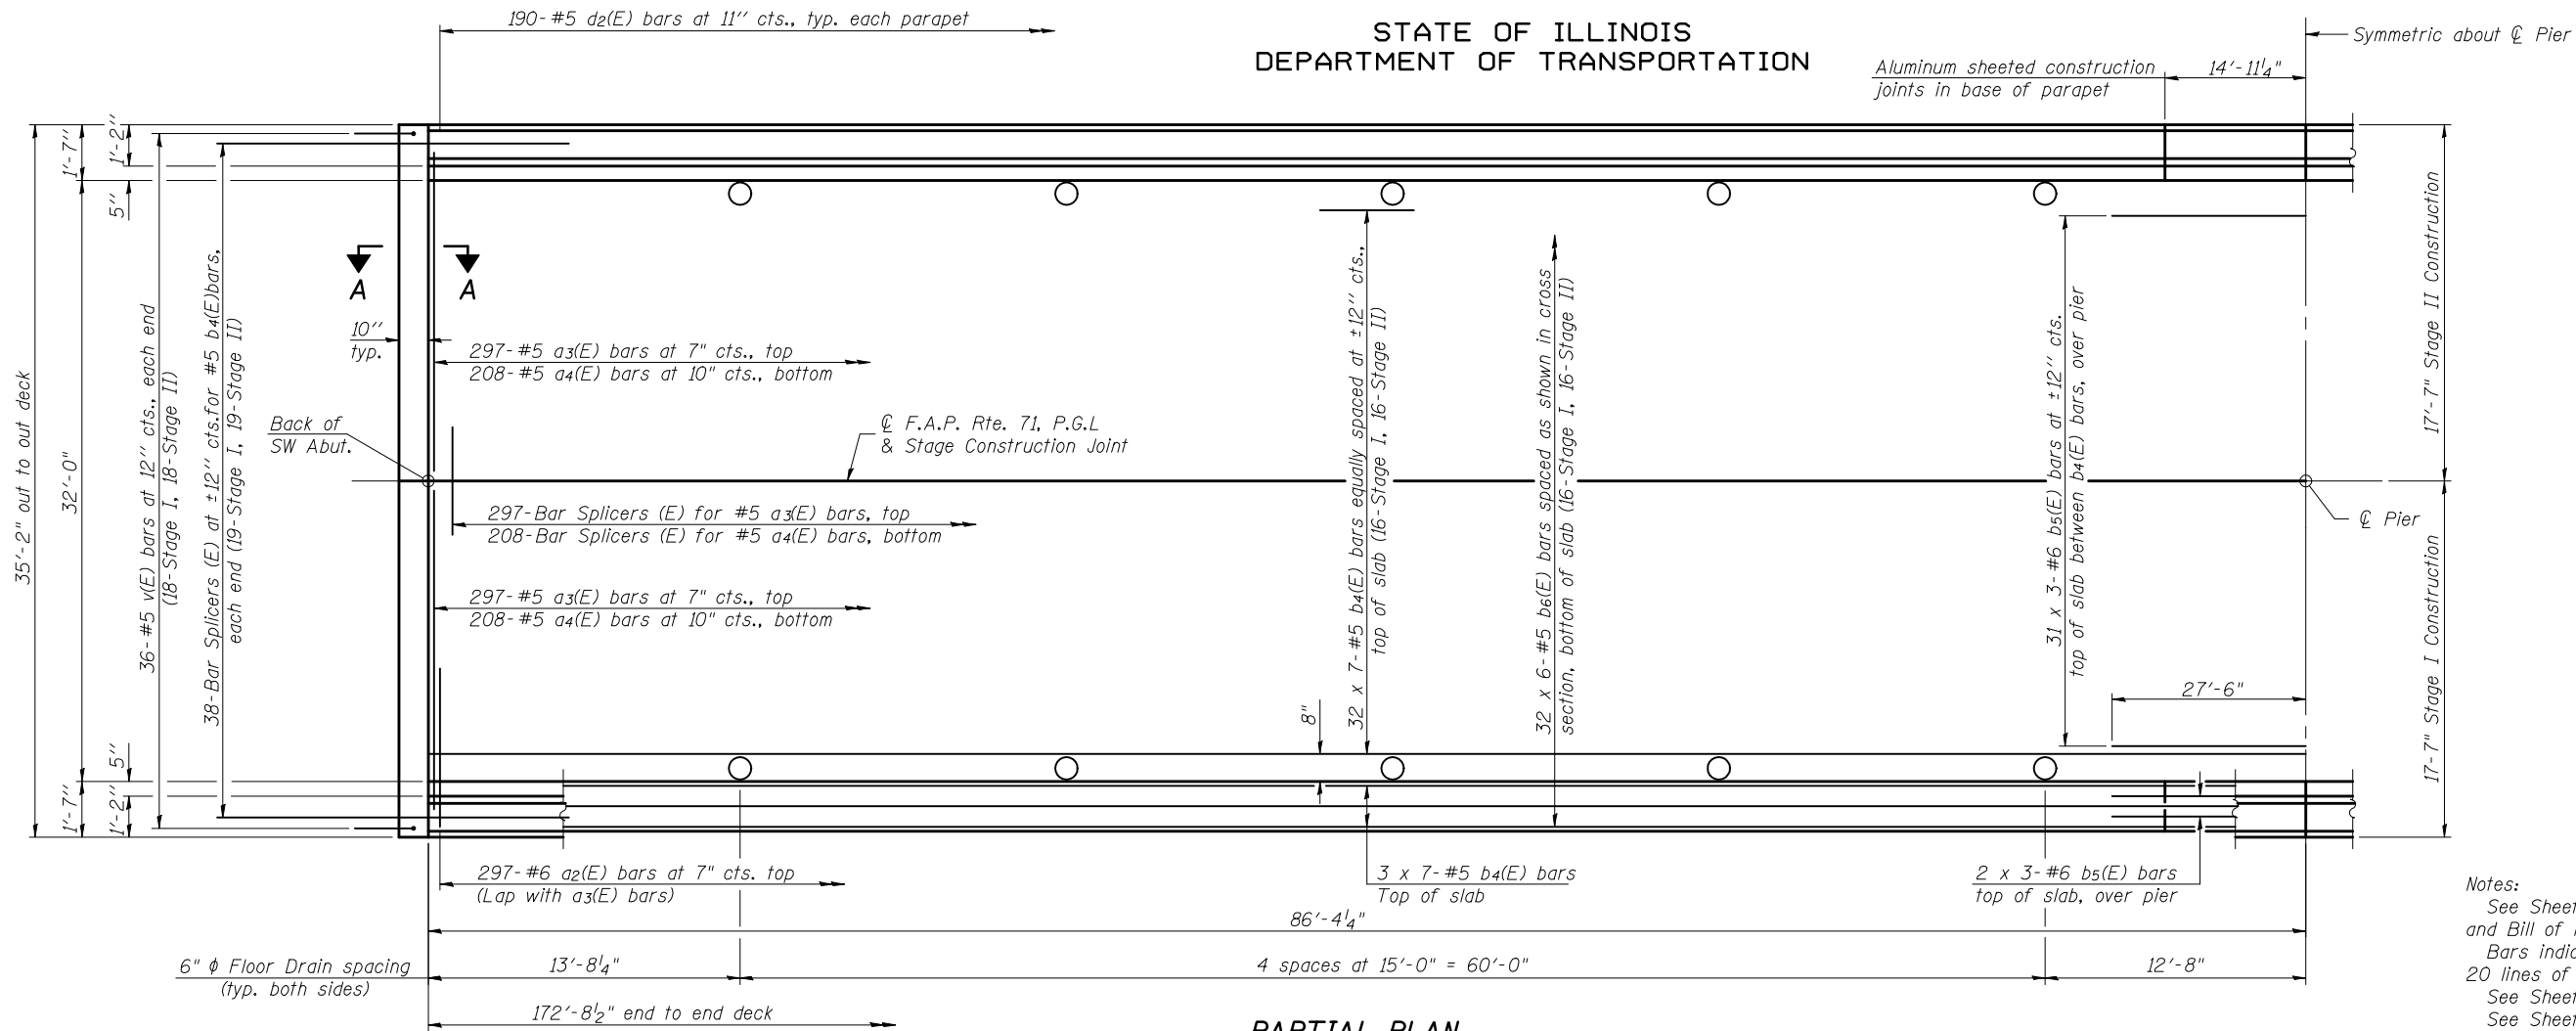

PARTIAL PLAN

Notes:
See Sheet 12 of 22 for superstructure details and Bill of Material.
Bars indicated thus 20 x 3-#5 etc. indicates 20 lines of bars with 3 lengths per line.
See Sheet 12 of 22 for parapet reinforcement.
See Sheet 20 of 22 for Bar Splicer details.
See Sheet 13 of 22 for Section A-A and diaphragm details.

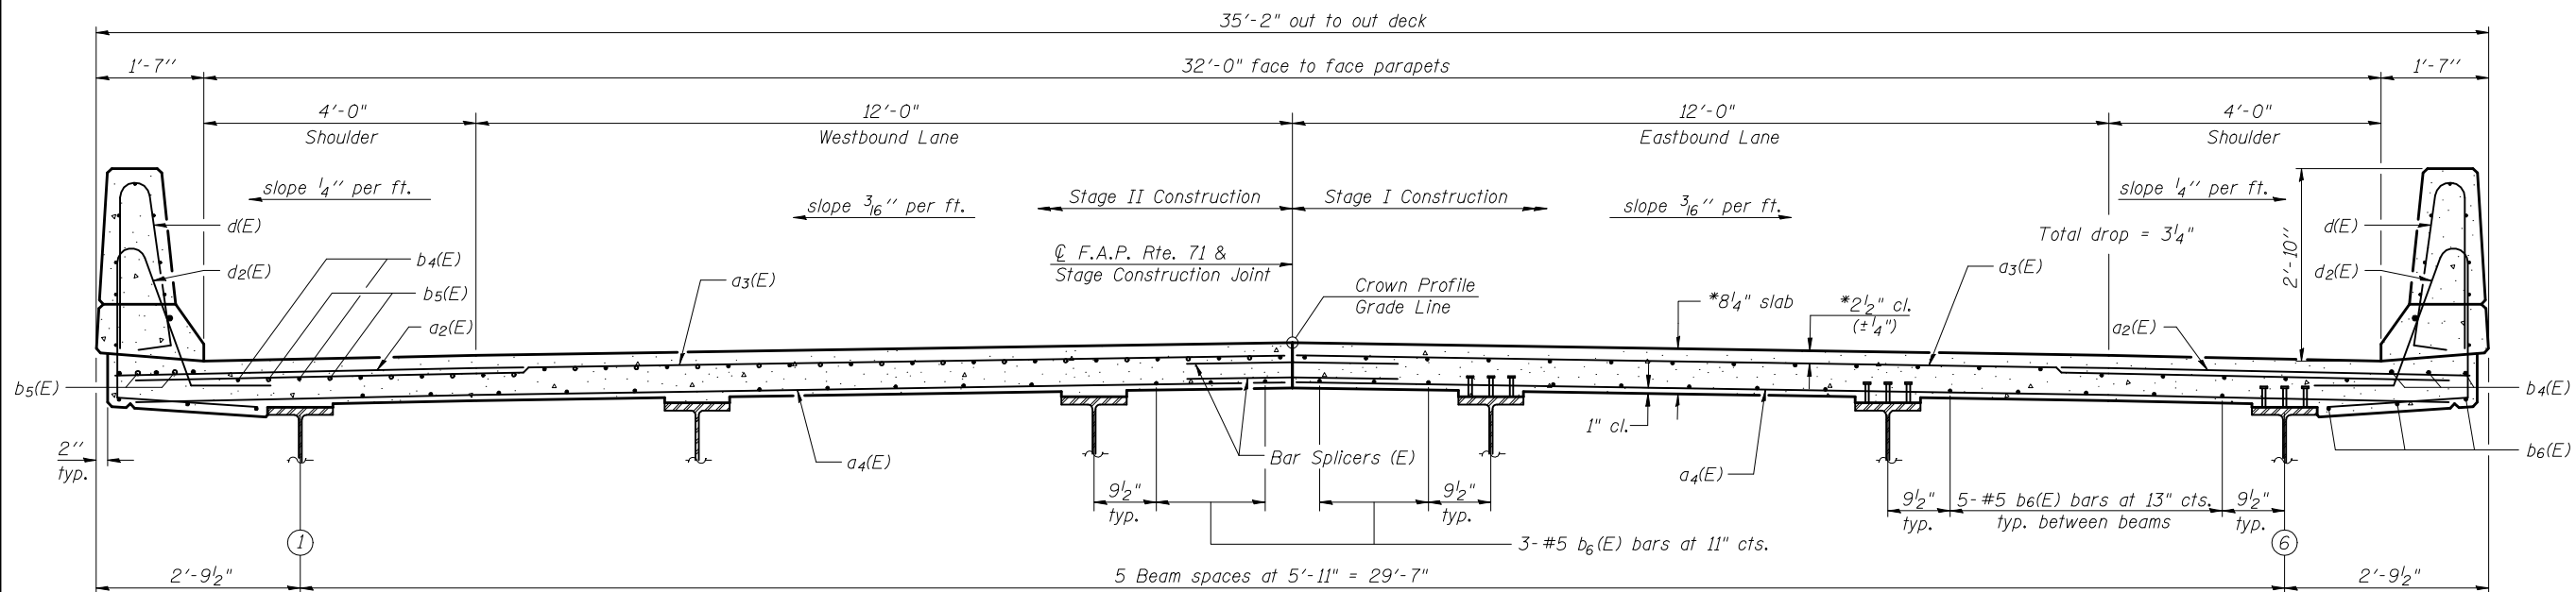

MIN. BAR LAP

#5 bars = 1'-8"
#6 bars = 2'-0"

NEAR PIER

NEAR MIDSPAN

CROSS SECTION
(Looking Northeast)

*Prior to grinding.

DESIGNED	KMS
CHECKED	SMM
DRAWN	KMS
CHECKED	SMM

**SUPERSTRUCTURE
STRUCTURE NO. 020-0064**

SHEET NO. 11 22 SHEETS	F.A.P. RTE. 71	SECTION (121BR)BR	COUNTY DEWITT	TOTAL SHEETS 75	SHEET NO. 40
	CONTRACT NO. 70429				
FED. ROAD DIST. NO. 5 ILLINOIS FED. AID PROJECT					

CLARK DIETZ, INC.