


75 70 65 60 55 50 45 40 35 30 25 20 15 10 5 0 5 10 15 20 25 30 35 40 45 50 55 60 65 70 75

DATE	BY	SURVEYED	PLOTTED	TEMPLATE	AREAS CHECKED
FINL	SURVEY	NOTE BOOK	NO.		

DATE	BY	SURVEYED	PLOTTED	TEMPLATE	AREAS CHECKED
ORIGIAL	SURVEY	NOTE BOOK	NO.		

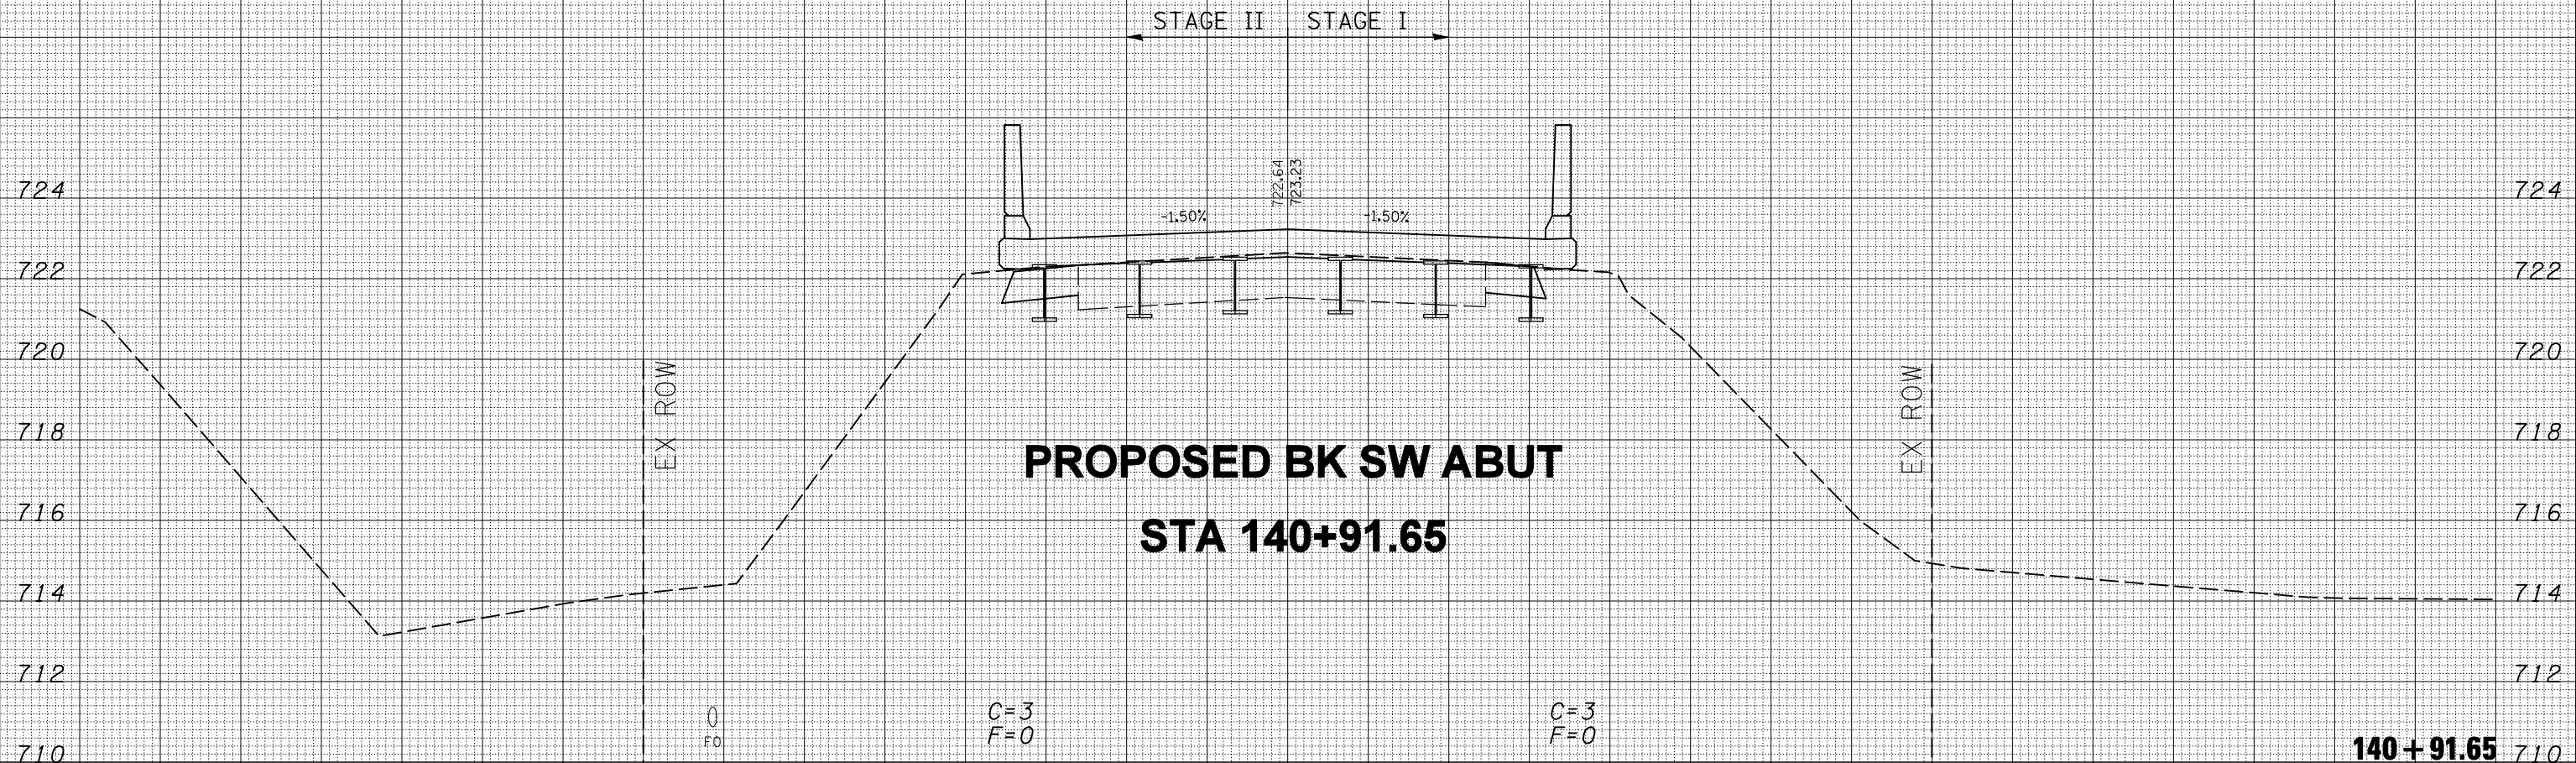

75 70 65 60 55 50 45 40 35 30 25 20 15 10 5 0 5 10 15 20 25 30 35 40 45 50 55 60 65 70 75

FILE NAME = c:\pwork\pwork\STULTS\JW\d0158664\0570429-sh1-11.54-xssht.dgn

USER NAME = stultsjw
 DESIGNED -
 DRAWN -
 CHECKED -
 DATE -

REVISIED -
 REVISIED -
 REVISIED -
 REVISIED -

DESIGNED -
 DRAWN -
 CHECKED -
 DATE -

STATE OF ILLINOIS
DEPARTMENT OF TRANSPORTATION

IL-54 OVER SALT CREEK IN WEEDMAN
 SCALE: SHEET NO. 5 OF 14 SHEETS STA. 140+91.65 TO STA. 140+91.65

F.A.P. RTE.	SECTION	COUNTY	TOTAL SHEETS	SHEET NO.
71	(121BR)BR	DEWITT	75	56
FED. ROAD DIST. NO. ILLINOIS FED. AID PROJECT			CONTRACT NO. 70429	

140 + 91.65