


BY	DATE
FINAL SURVEY	SURVEYED
NOTE BOOK	PLOTTED
NO.	TEMPLATE
	AREAS CHECKED

BY	DATE
ORIGINAL SURVEY	SURVEYED
NOTE BOOK	PLOTTED
NO.	TEMPLATE
	AREAS CHECKED

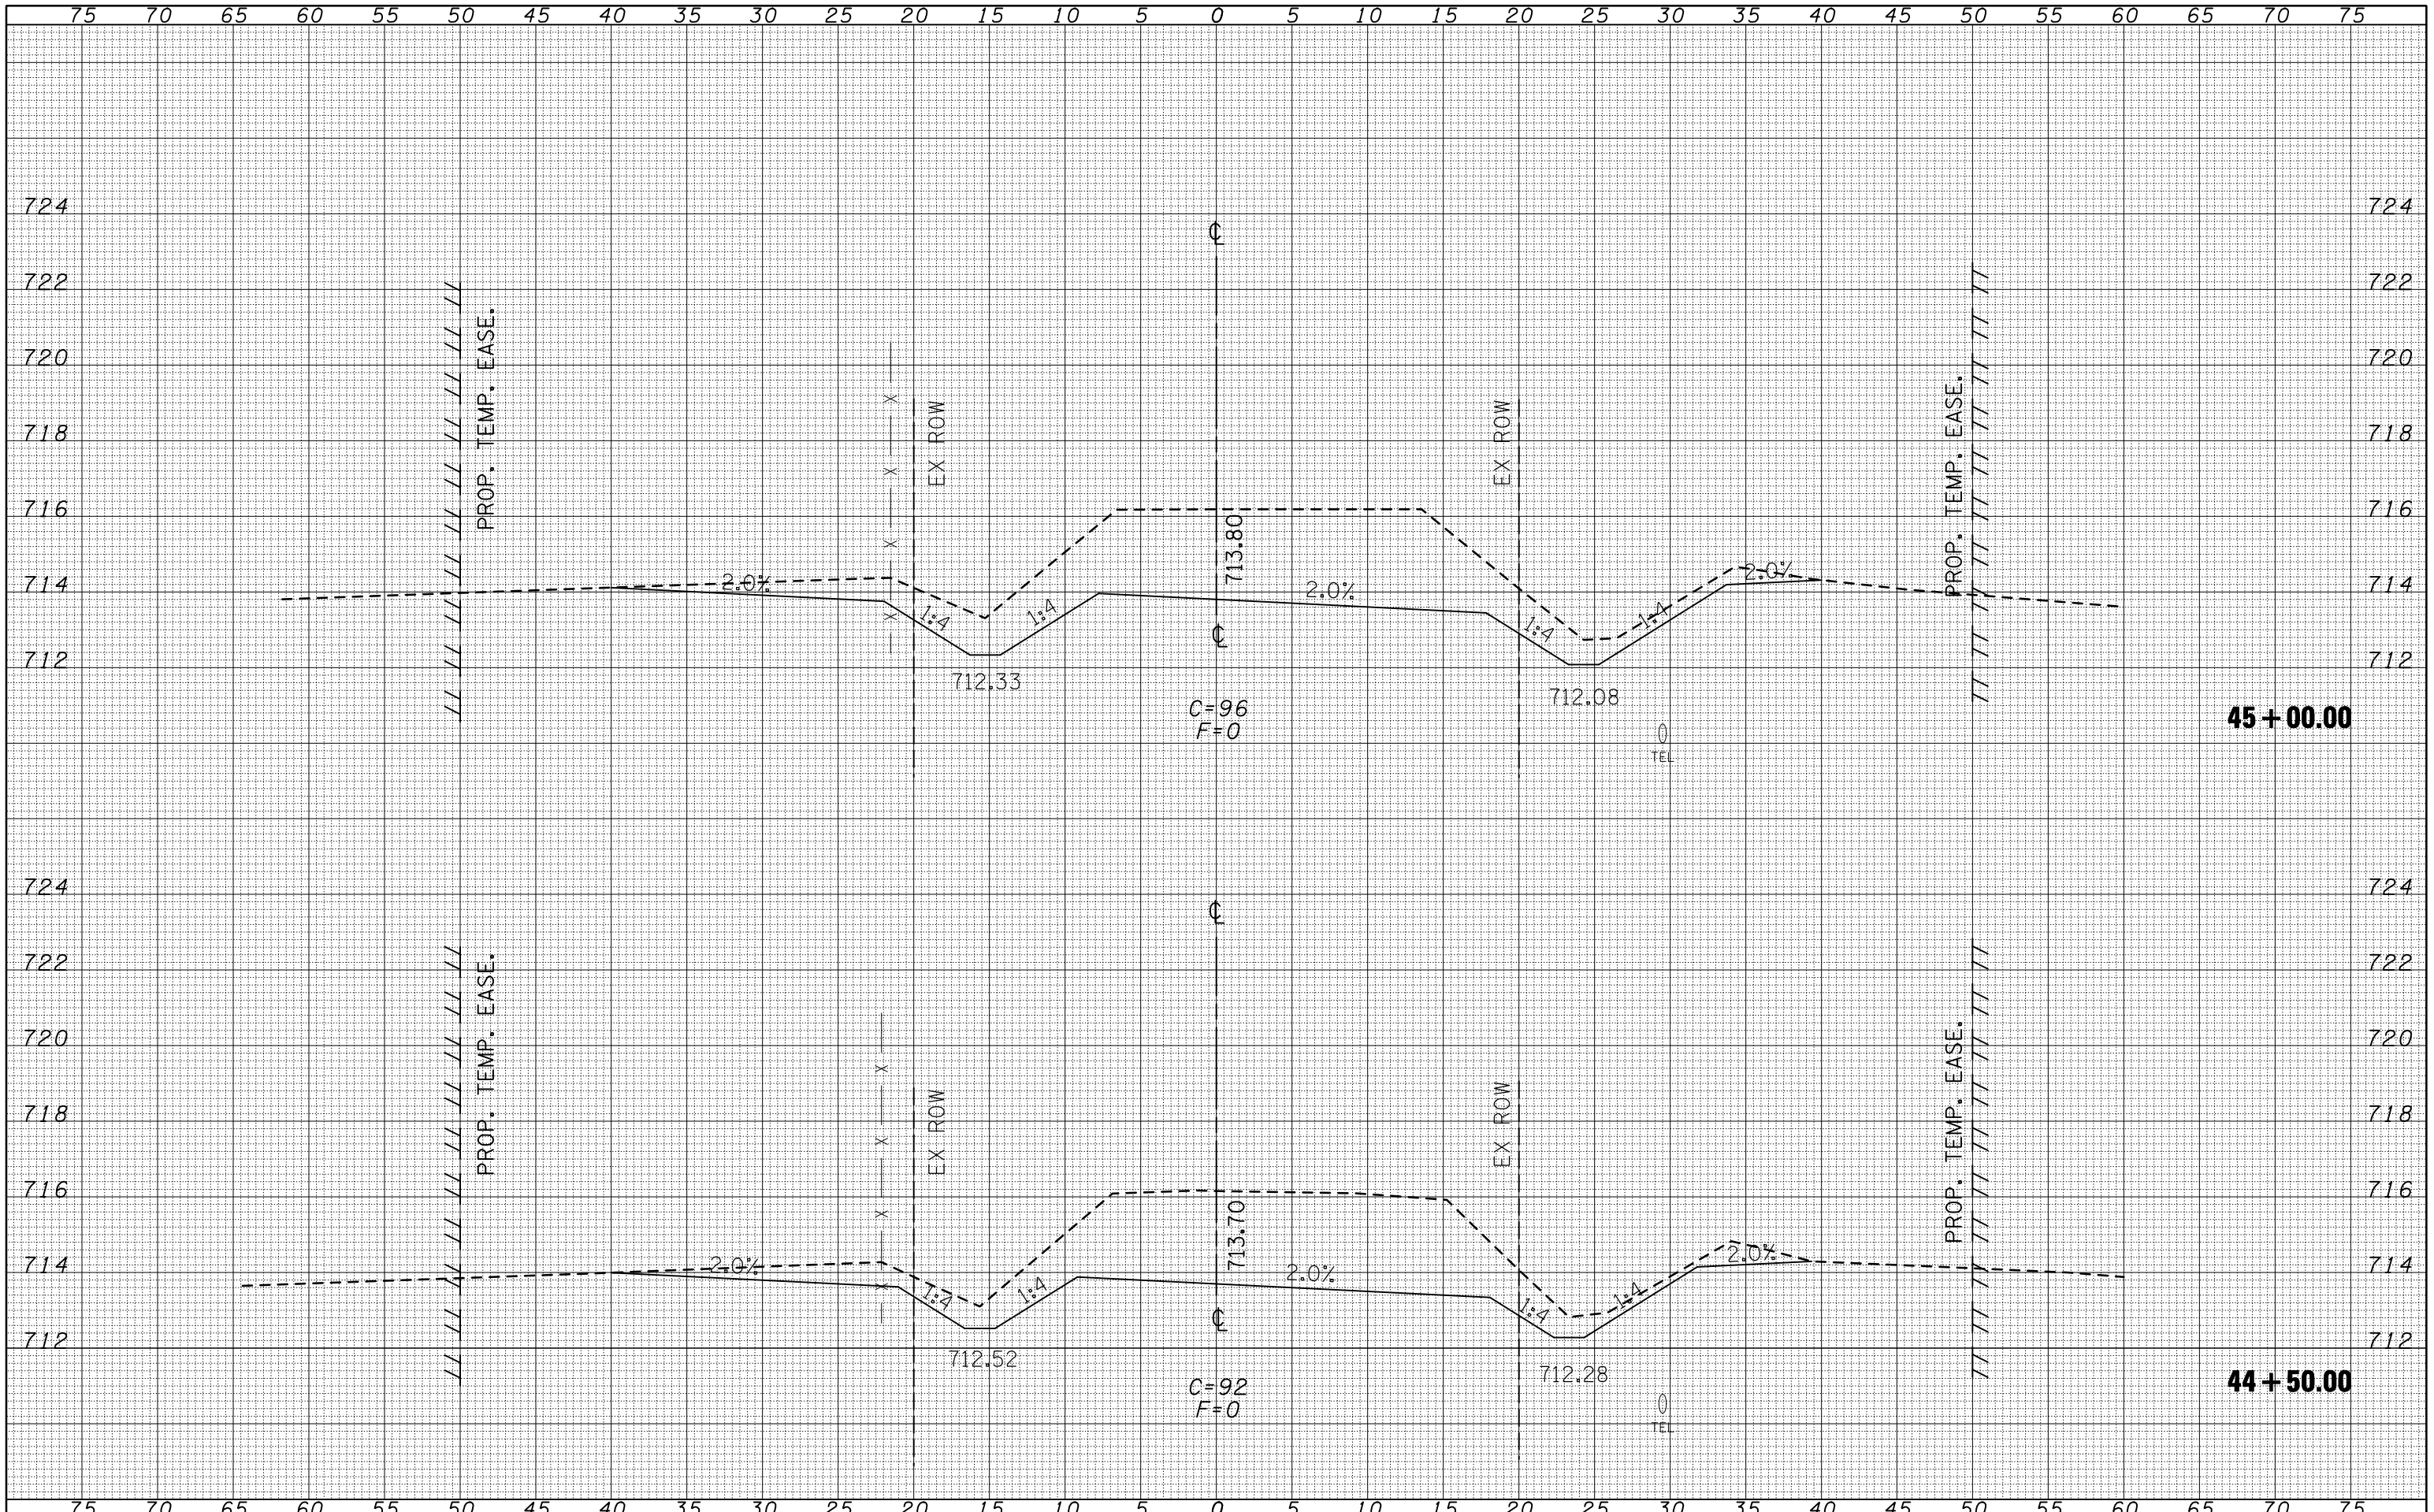

FILE NAME =  
 c:\pwork\pwork\STULTSJW\d0158664\0570429-shr-TWP\_RD-xshd.dgn

USER NAME = stultsjw  
 DESIGNED -  
 DRAWN -  
 PLOT SCALE = 10.0000 / IN.  
 CHECKED -  
 PLOT DATE = 8/17/2009

DESIGNED -  
 DRAWN -  
 CHECKED -  
 DATE -

REVISED -  
 REVISED -  
 REVISED -  
 REVISED -

**STATE OF ILLINOIS  
 DEPARTMENT OF TRANSPORTATION**

**IL-54 OVER SALT CREEK (TOWNSHIP ROAD REMOVAL)**

SCALE: SHEET NO. 4 OF 10 SHEETS STA. 44+50.00 TO STA. 45+00.00

F.A.P. RTE.	SECTION	COUNTY	TOTAL SHEETS	SHEET NO.
71	(121BR)BR	DEWITT	75	69
FED. ROAD DIST. NO.			ILLINOIS FED. AID PROJECT	
			CONTRACT NO. 70429	