


DATE	
BY	
SURVEYED	
PLOTTED	
TEMPLATE	
NOTE BOOK	
AREAS CHECKED	
NO.	

DATE	
BY	
SURVEYED	
PLOTTED	
TEMPLATE	
NOTE BOOK	
AREAS CHECKED	
NO.	

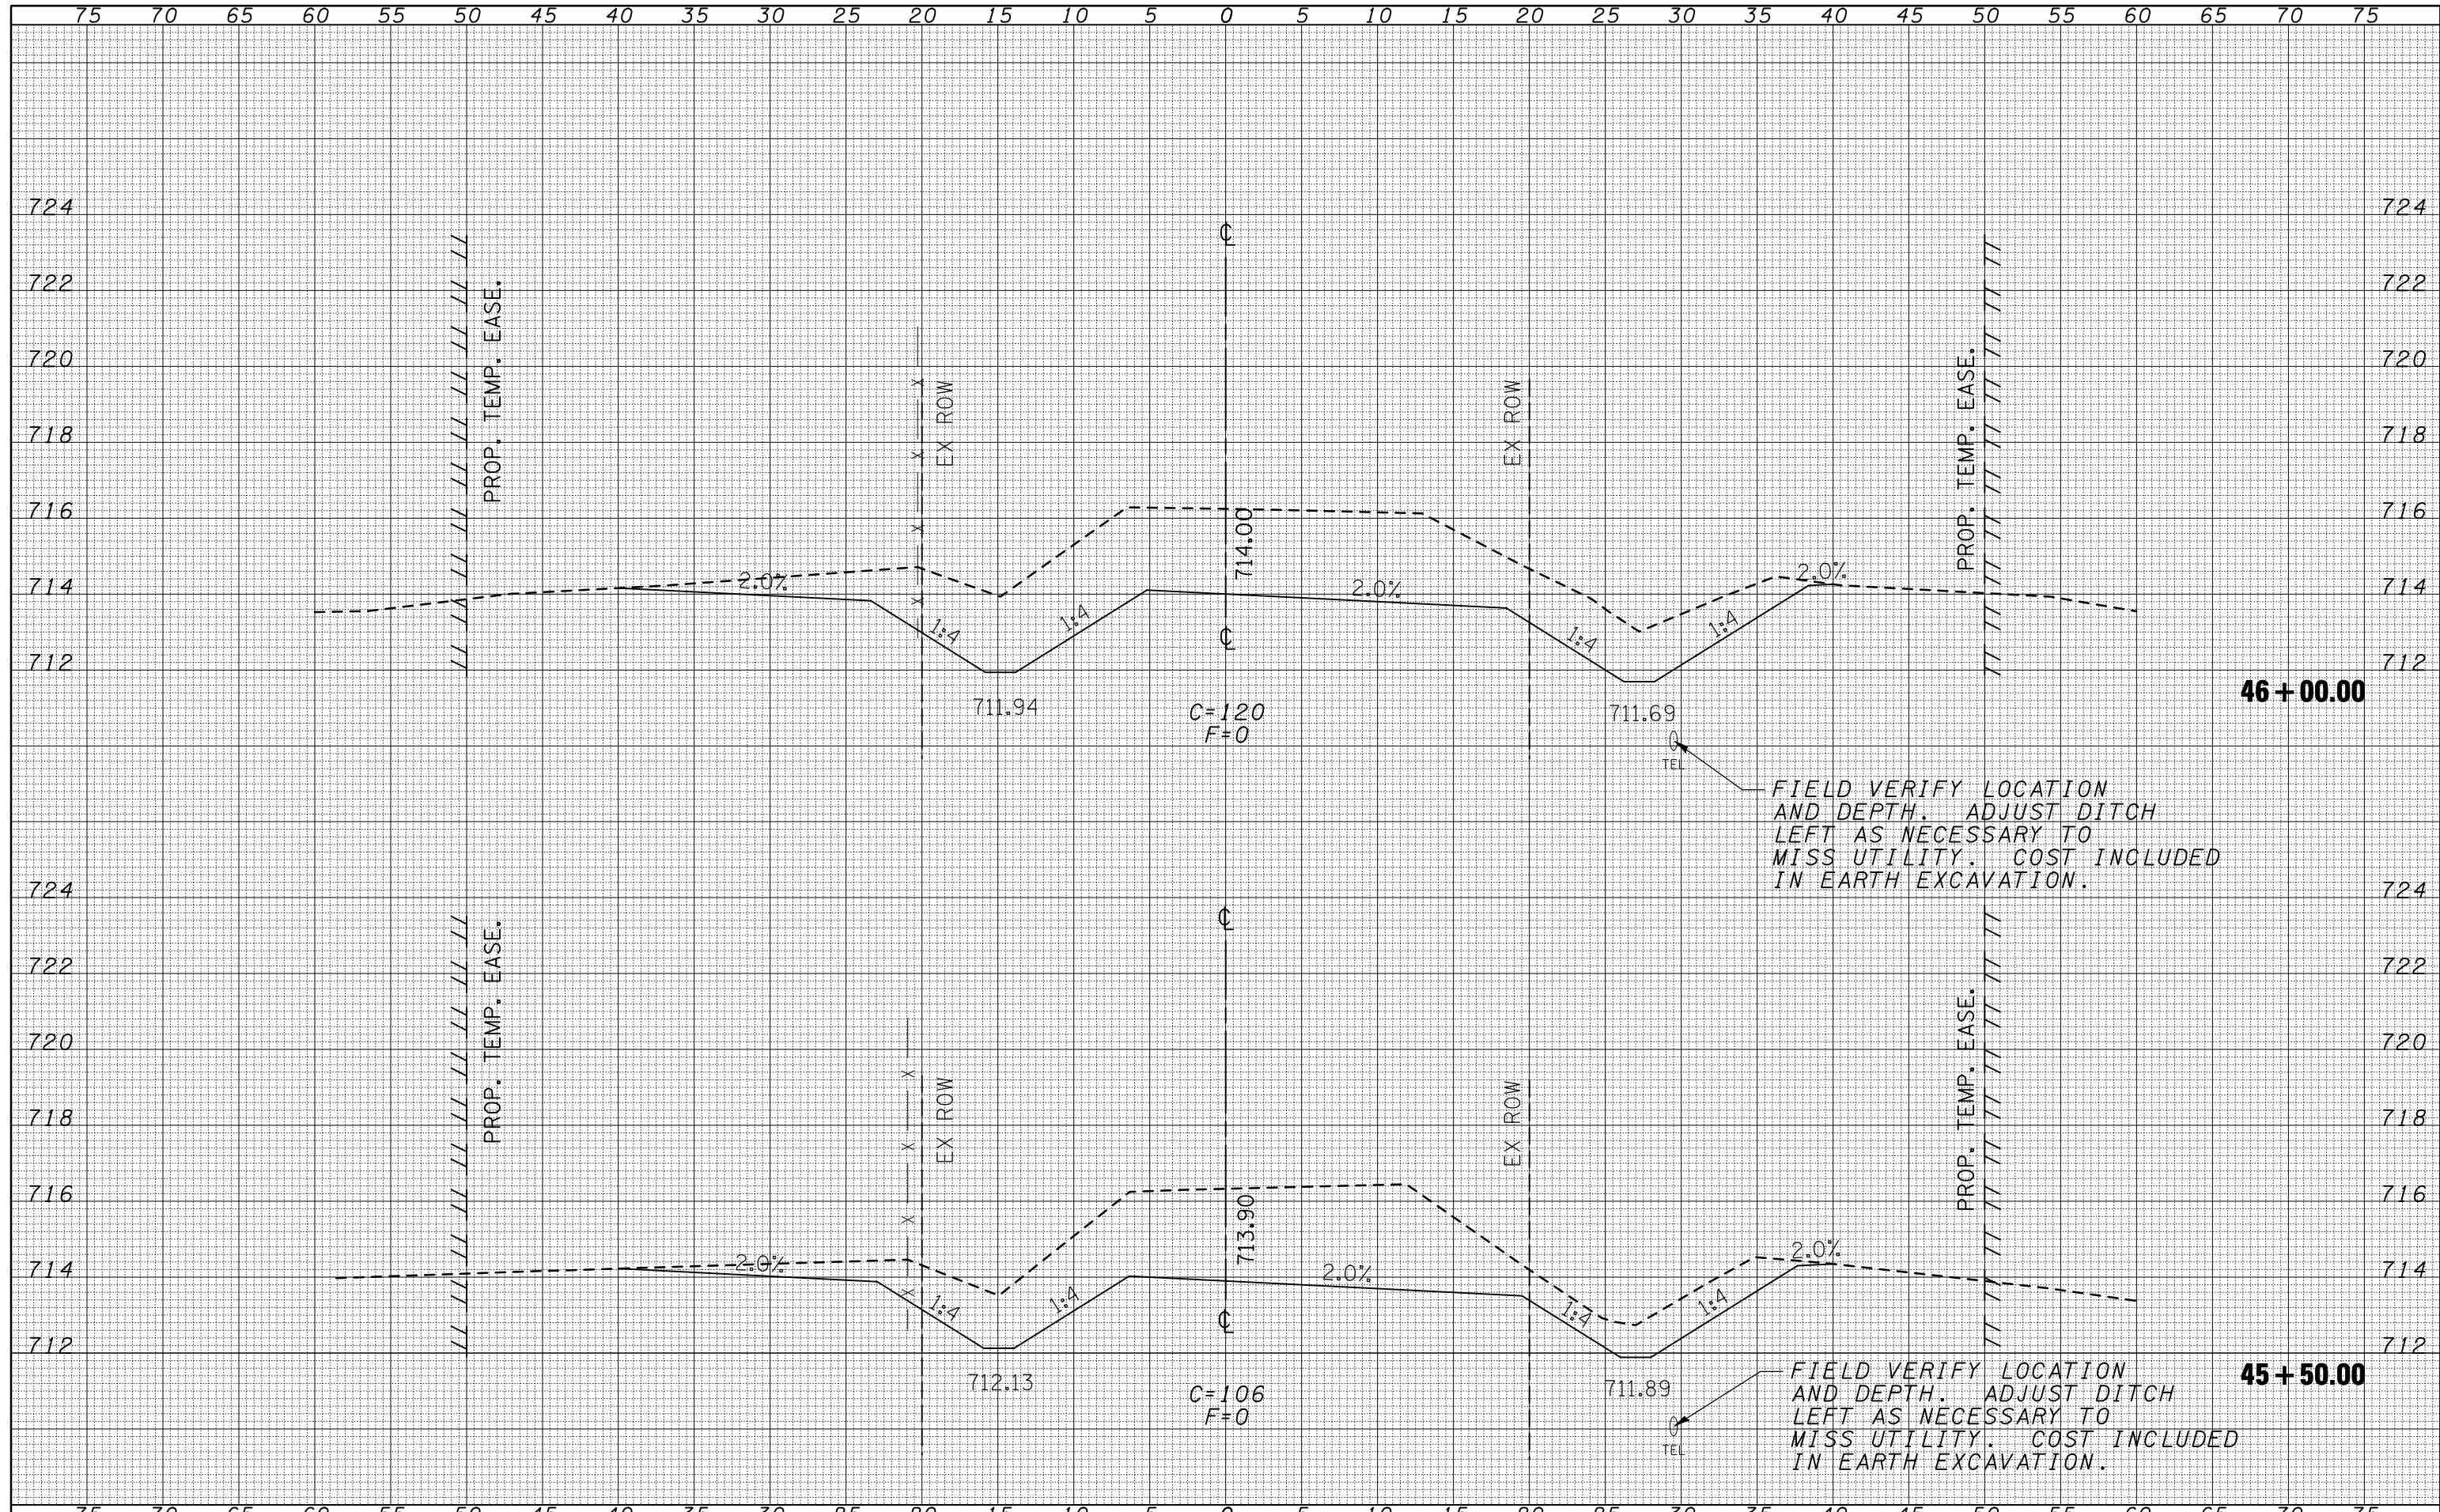

FIELD VERIFY LOCATION AND DEPTH. ADJUST DITCH LEFT AS NECESSARY TO MISS UTILITY. COST INCLUDED IN EARTH EXCAVATION.

FIELD VERIFY LOCATION AND DEPTH. ADJUST DITCH LEFT AS NECESSARY TO MISS UTILITY. COST INCLUDED IN EARTH EXCAVATION.

FILE NAME =	USER NAME = stults,jw	DESIGNED -	REVISED -	STATE OF ILLINOIS DEPARTMENT OF TRANSPORTATION	IL-54 OVER SALT CREEK (TOWNSHIP ROAD REMOVAL)	F.A.P. RTE.	SECTION	COUNTY	TOTAL SHEETS	SHEET NO.
ca:\pwork\PWIDOT\STULTS\JW\d0158664\0570429-sh1-TWP_RD-xasht.dgn	DRAWN -	REVISED -	71			(121BR)BR	DEWITT	75	70	
PLOT SCALE = 10.0000' / IN.	CHECKED -	REVISED -	CONTRACT NO. 70429							
PLOT DATE = 8/17/2009	DATE -	REVISED -	FED. ROAD DIST. NO. ILLINOIS FED. AID PROJECT							
SCALE: SHEET NO. 5 OF 10 SHEETS STA. 45+50.00 TO STA. 46+00.00										