


F.A.P. RTE.	SECTION	COUNTY	TOTAL SHEETS	SHEET NO.
BOB	.	..	715	14
STA.		TO STA.		
FED. ROAD DIST. NO.	ILLINOIS	FED. AID PROJECT		

- (205,57,105)RS-2
- CHAMPAIGN & DOUGLAS


### EXISTING TYPICAL CROSS SECTION (C)

STATION	TO	STATION
Ⓑ 1101+91.09		1113+81.39 Ⓑ
Ⓑ 1118+68.58		1141+66.69 Ⓑ
Ⓑ 1997+76.55		2009+97.13 Ⓑ
Ⓑ 2016+92.71		2029+24.90 Ⓑ

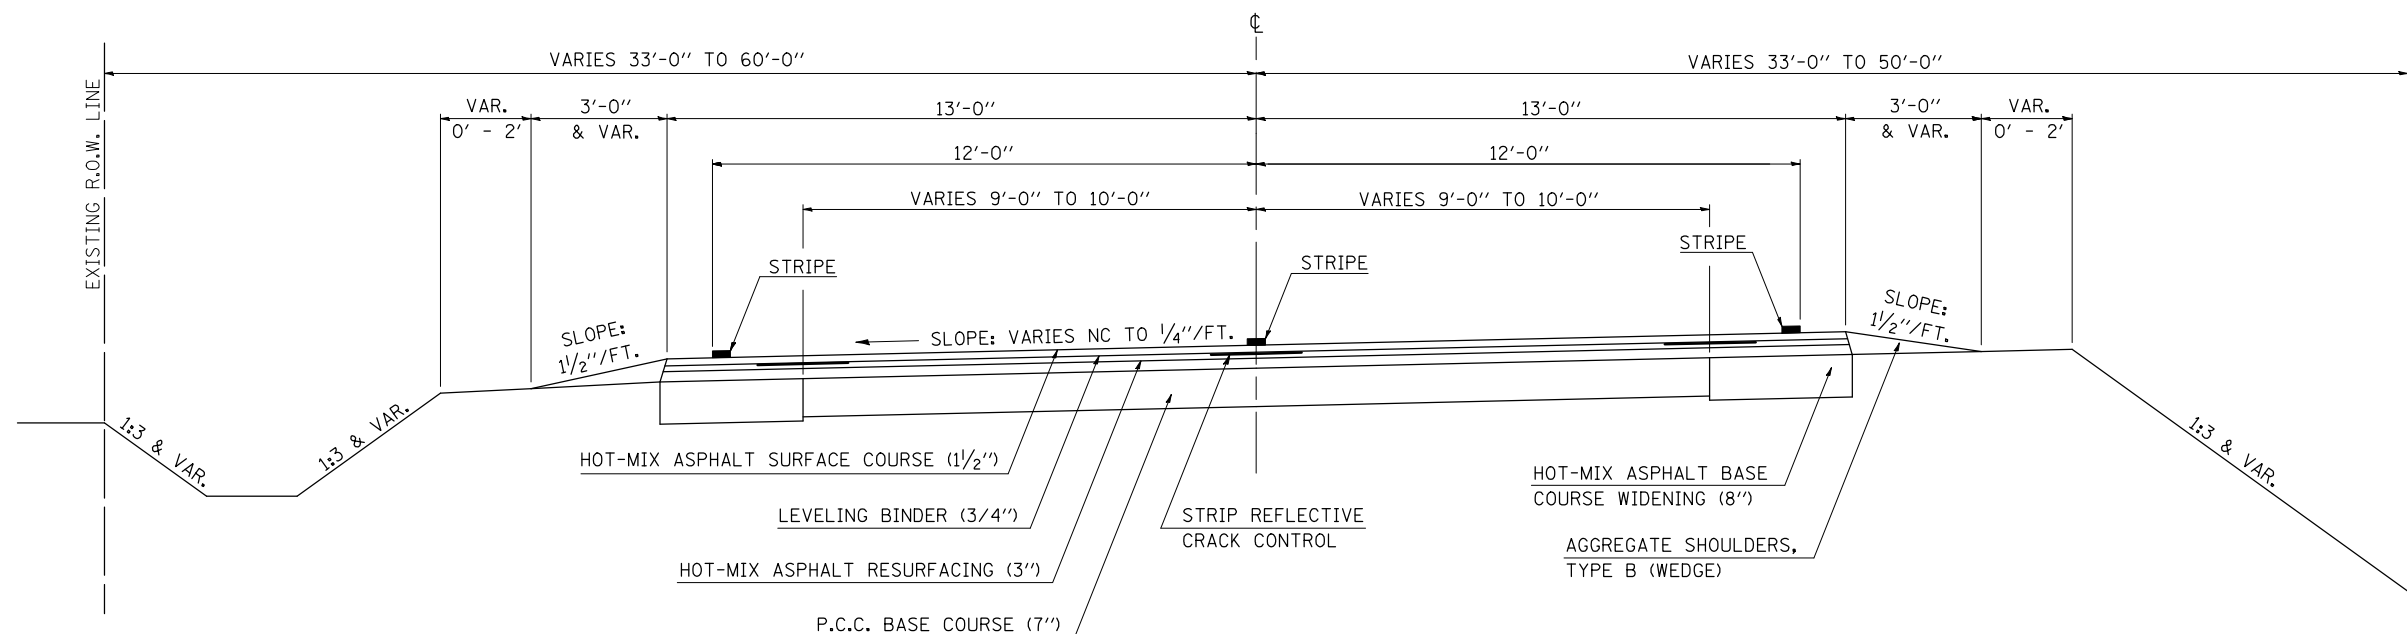

### EXISTING TYPICAL CROSS SECTION (D)

STATION	TO	STATION
Ⓑ 2306+18.00		2309+00.00

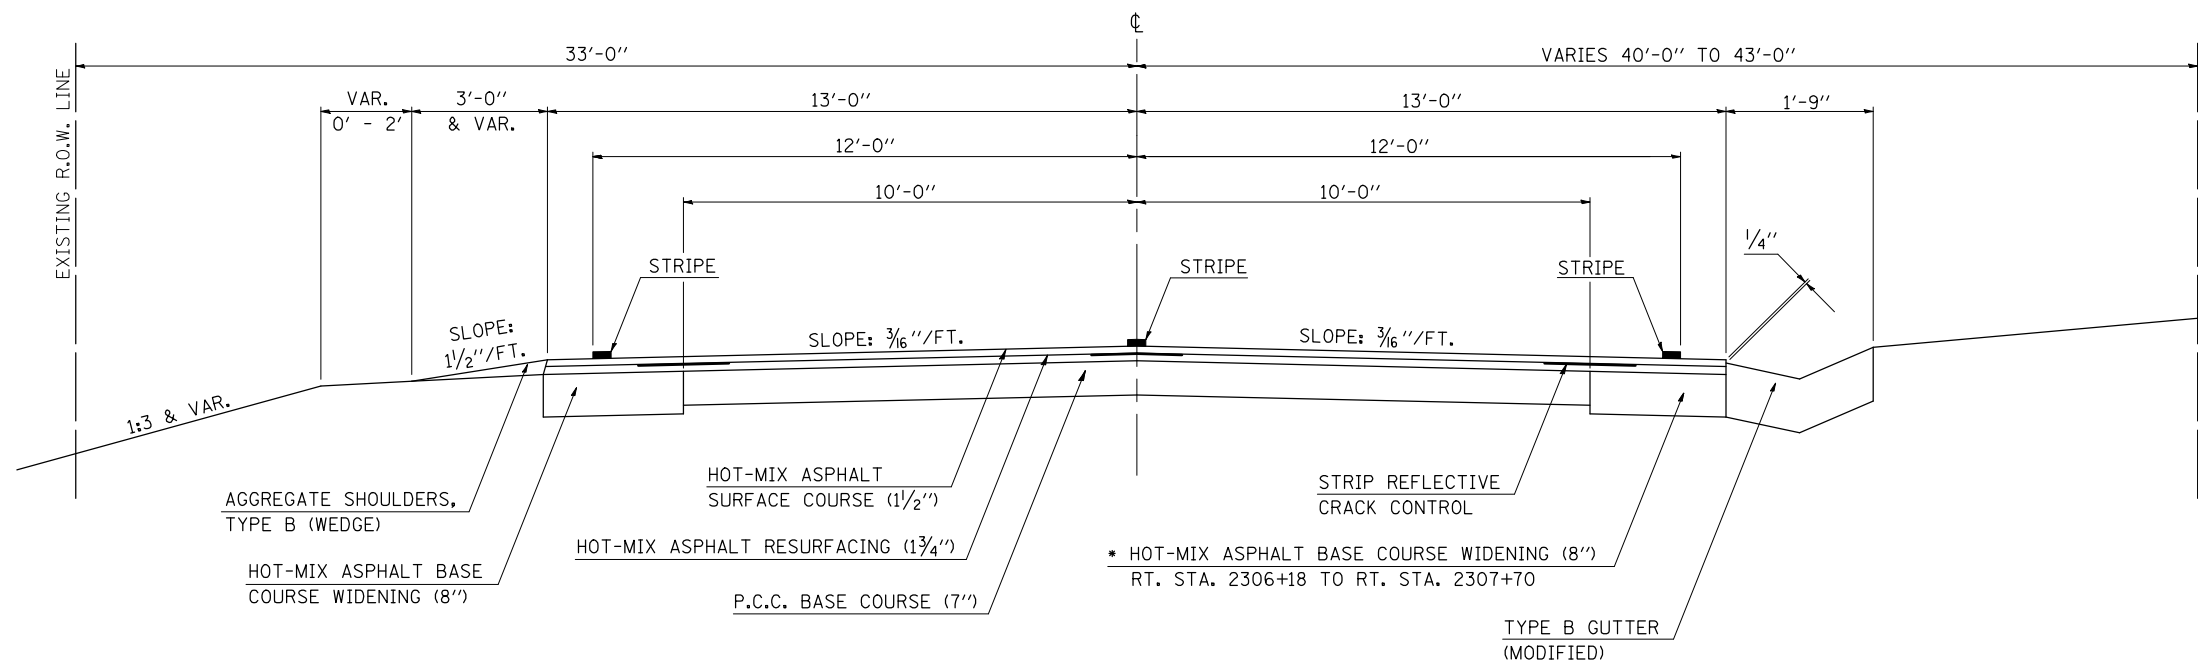

\* P.C.C. BASE COURSE WIDENING, POURED MONOLITHICALLY WITH TYPE B GUTTER AT RT. STA. 2307+70 TO RT. STA. 2308+87