

F.A.P. RTE.	SECTION	COUNTY	TOTAL SHEETS	SHEET NO.
808	.	**	715	16
STA.		TO STA.		
FED. ROAD DIST. NO.		ILLINOIS	FED. AID PROJECT	


- (205,57,105)RS-2
- CHAMPAIGN & DOUGLAS

\* NOTE: PROPOSED HMA SHOULDERS 6" SHALL BE CONSTRUCTED TO THE SAME ELEVATION AS THE EXISTING PAVEMENT. THE SHOULDERS WILL THEN BE MILLED PRIOR TO RESURFACING TO ESTABLISH THE PROPOSED PAVEMENT SLOPES.

### PROPOSED TYPICAL CROSS SECTION ③

STATION	TO	STATION
② 1101+03.58		1114+68.80 ②
② 1117+59.43		1142+39.92 ②
② 1148+57.46		2010+92.06 ②
② 2016+01.80		2030+15.60 ②


STATION EQUATION: 1149+47.99 (BACK) = 1997+74.14 (AHEAD)

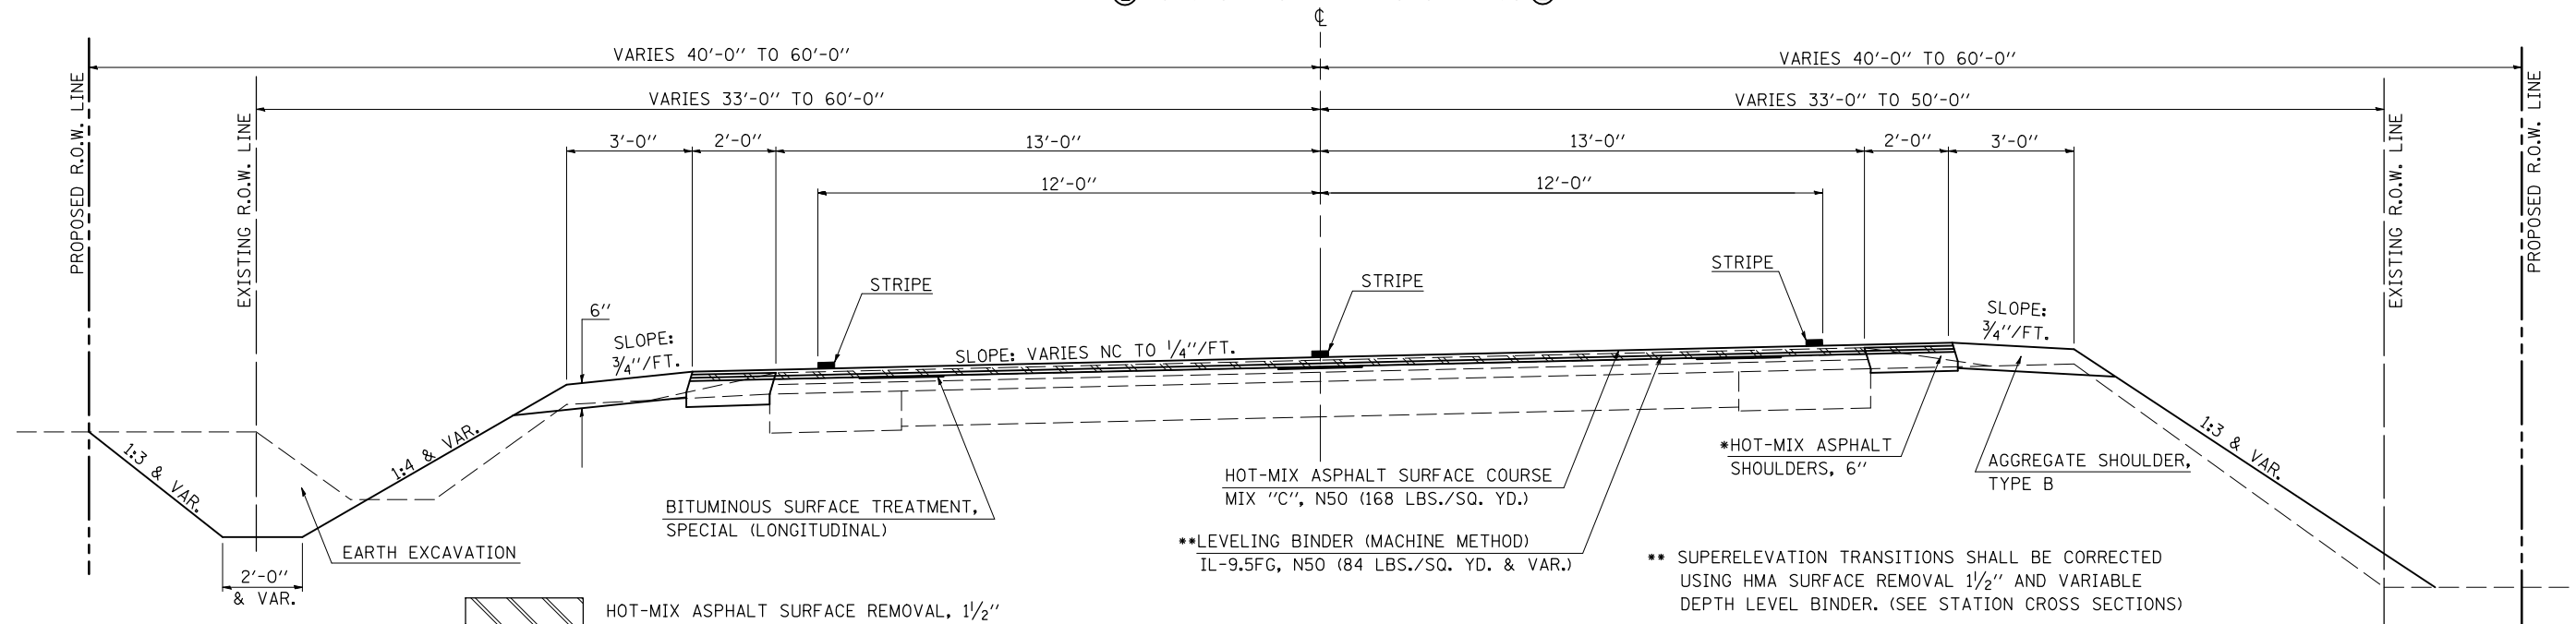

\*\* SUPERELEVATION TRANSITIONS SHALL BE CORRECTED USING HMA SURFACE REMOVAL 1/2" AND VARIABLE DEPTH LEVEL BINDER. (SEE STATION CROSS SECTIONS)

### PROPOSED TYPICAL CROSS SECTION ④

STATION	TO	STATION
② 2286+50.00		2291+00.00 ⑤

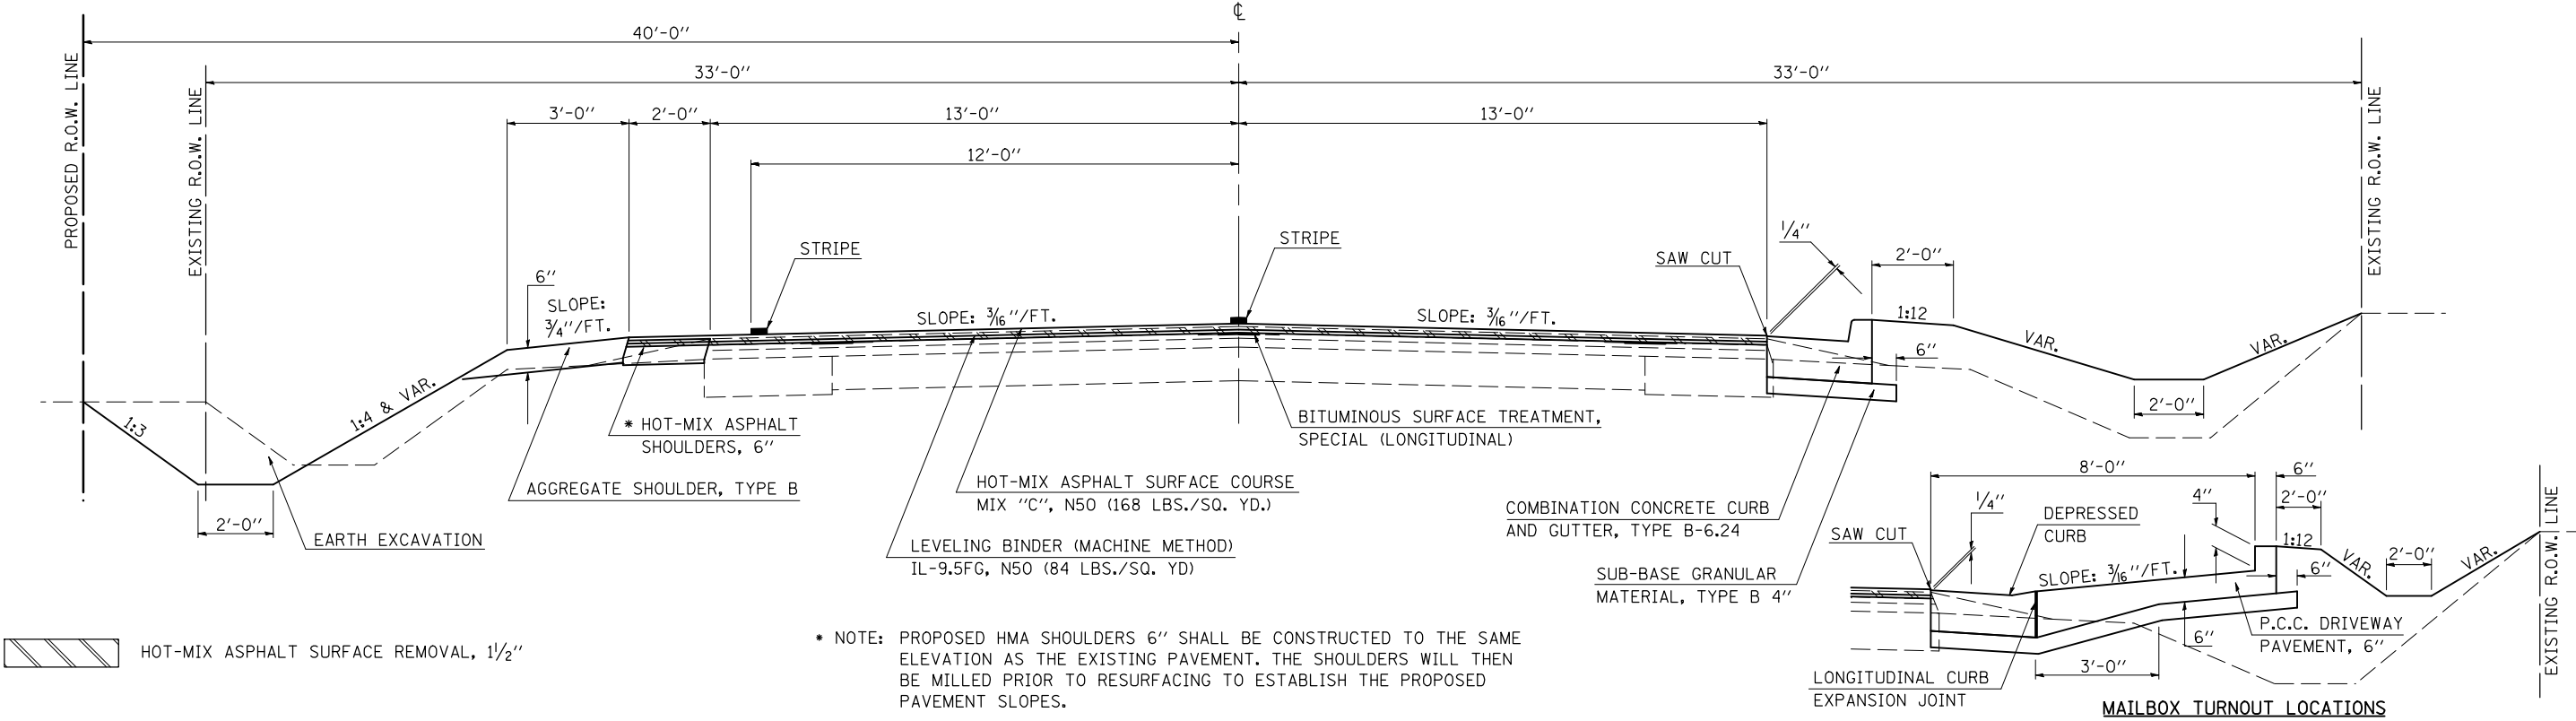

\* NOTE: PROPOSED HMA SHOULDERS 6" SHALL BE CONSTRUCTED TO THE SAME ELEVATION AS THE EXISTING PAVEMENT. THE SHOULDERS WILL THEN BE MILLED PRIOR TO RESURFACING TO ESTABLISH THE PROPOSED PAVEMENT SLOPES.

PLOT DATE = 8/14/2009  
 FILE NAME = C:\pwworkspace\cearlock\1\10445\70623-sht4-typlcd.dgn  
 PLOT SCALE = 42.3529 / IN.  
 REFERENCE = \$REF\$