


F.A.P. RTE.	SECTION	COUNTY	TOTAL SHEETS	SHEET NO.
80B	.	**	715	17
STA.		TO STA.		
FED. ROAD DIST. NO.		ILLINOIS FED. AID PROJECT		

- (205,57,105)RS-2
- CHAMPAIGN & DOUGLAS


PROPOSED TYPICAL CROSS SECTION ⑤

STATION ④ 2291+00.00 TO STATION 2306+18.00 ⑥

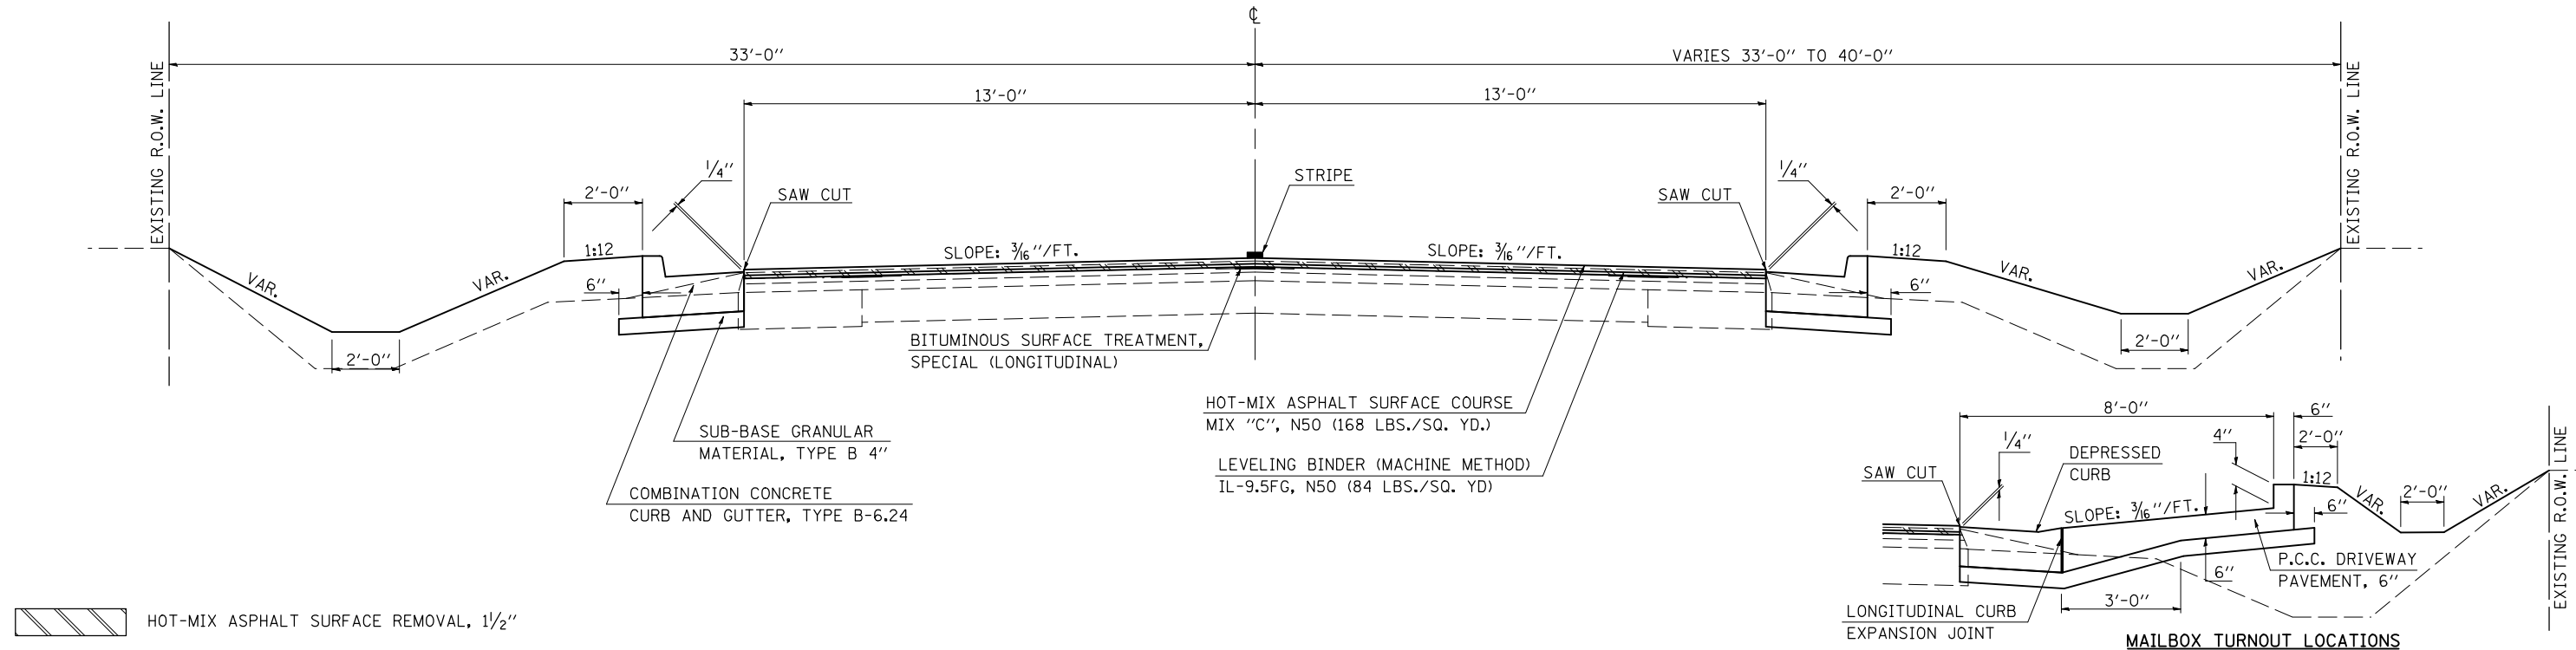

PROPOSED TYPICAL CROSS SECTION ⑥

STATION ⑤ 2306+18.00 TO STATION 2309+00.00

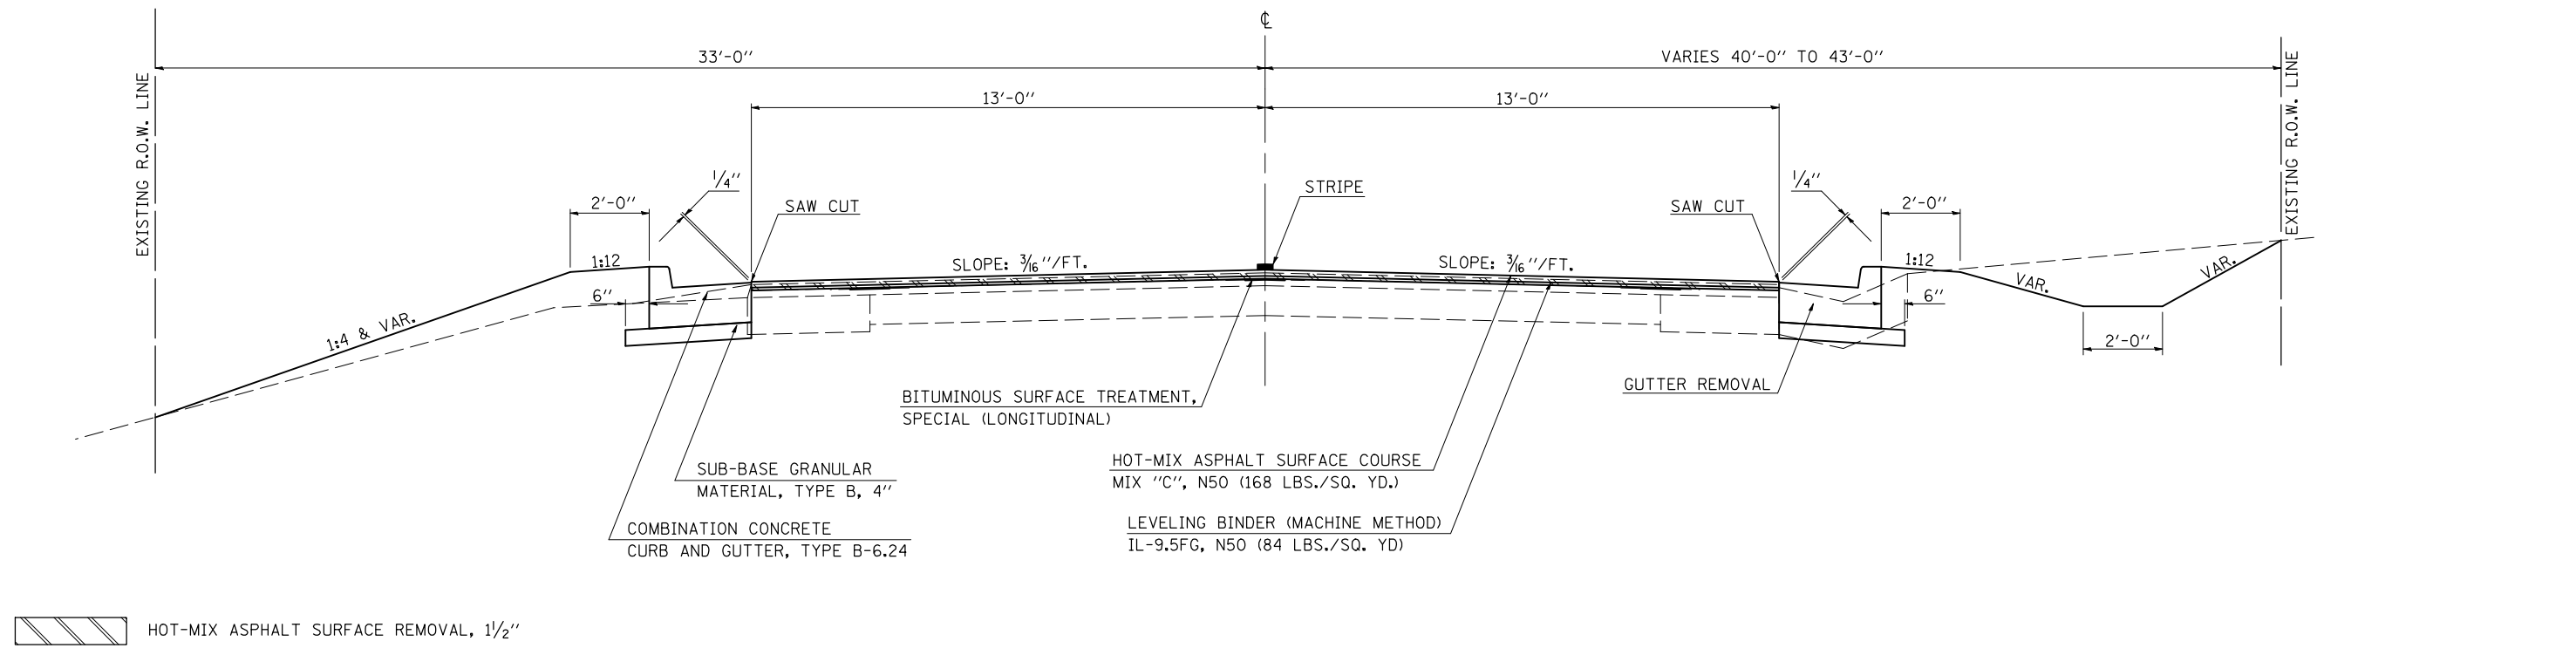

PLOT DATE = 8/14/2009
 FILE NAME = c:\pwworkspace\clearlock\1\445\70623-sh1-typical.dgn
 PLOT SCALE = 42.3529' / IN.
 REFERENCE = \$REF\$