

F.A.P. RTE.	SECTION	COUNTY	TOTAL SHEETS	SHEET NO.
808		••	715	56
STA. 2289+25.00		TO STA. 2295+25.00		
FED. ROAD DIST. NO.	ILLINOIS	FED. AID PROJECT		

- (205,57,105)RS-2
- CHAMPAIGN & DOUGLAS



LEGEND

- DRIVEWAY PAVEMENT REMOVAL
- GUTTER REMOVAL
- COMBINATION CURB & GUTTER REMOVAL
- HOT-MIX ASPHALT SURFACE REMOVAL, 1 1/2"
- HOT-MIX ASPHALT SURFACE REMOVAL - BUTT JOINT

REMOVAL DETAIL SHEETS / PHILO

SHEET 2 OF 5

FREDERICK JEWELL GREIN
5527051

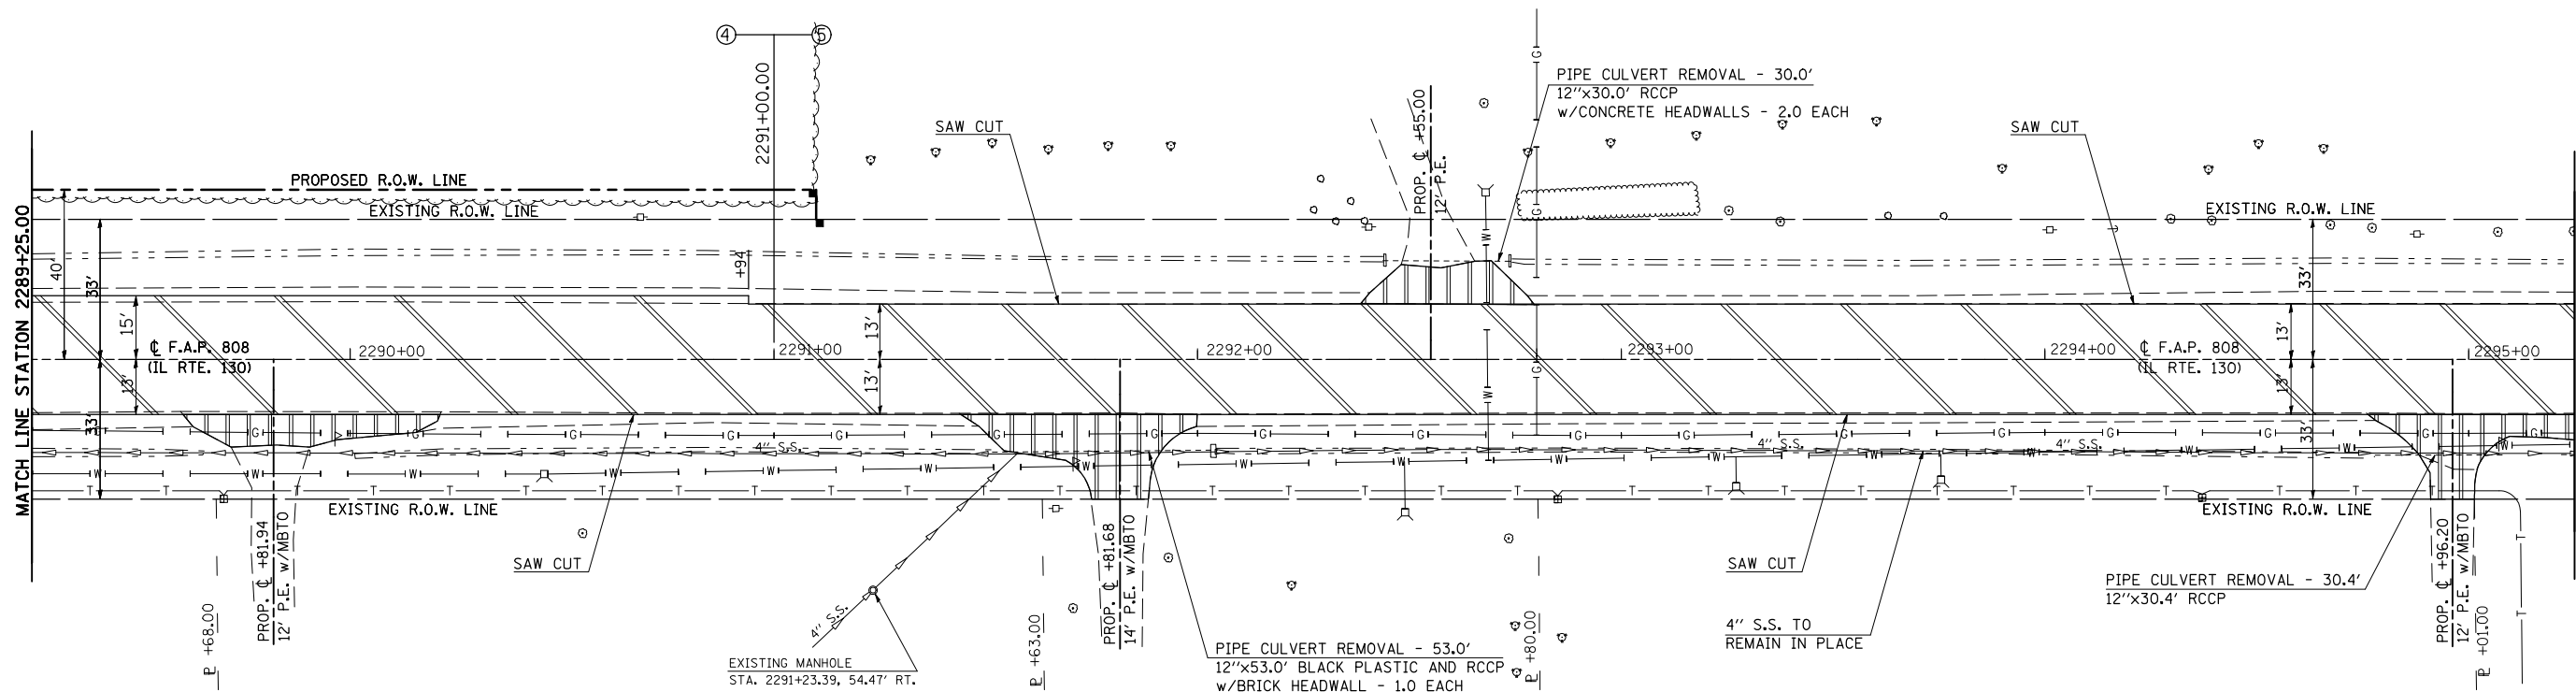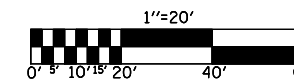

MERVYN & VELMA OLSON

CHESTER KLOCKENBRINK

RICHARD T. RICE

JOSEPH V. KEEFE

44213200 SAW CUTS

STATION	OFFSET (FT)	TO	STATION	OFFSET (FT)	QUANTITY (FT)
2289+25.00	13.00 RT.		2295+25.00	13.00 RT.	600.00
2290+94.00	13.00 LT.		2295+25.00	13.00 LT.	431.00
TOTAL =					1031.00 FT

44000155 HOT-MIX ASPHALT SURFACE REMOVAL, 1 1/2"

STATION	TO	STATION	LENGTH (FT)	WIDTH (FT)	AREA (SQ YD)
2289+25.00		2290+94.00	169.00	28.00	525.78
2290+94.00		2295+25.00	431.00	26.00	1245.11
TOTAL =					1770.89 SQ YD

44000200 DRIVEWAY PAVEMENT REMOVAL

STATION	OFFSET (FT)	QUANTITY (SQ YD)
2289+81.94	13.00 RT.	38.00
2291+81.68	13.00 RT.	68.00
2292+55.00	13.00 LT.	33.00
2294+96.20	13.00 RT.	40.00
TOTAL =		179.00 SQ YD

50105220 PIPE CULVERT REMOVAL

STATION	OFFSET (FT)	QUANTITY (FT)
2291+81.68	22.00 RT.	53.00
2292+55.00	23.50 LT.	30.00
2294+96.20	23.00 RT.	30.40
TOTAL =		113.40 FT

50104400 CONCRETE HEADWALL REMOVAL

STATION	OFFSET (FT)	QUANTITY (EACH)
2292+04.00	22.00 RT.	1.00
2292+44.00	23.50 LT.	1.00
2292+74.00	23.50 LT.	1.00
TOTAL =		3.00 EACH

NOTE:
SAW CUTS SHALL BE USED TO ESTABLISH A 13 FT PAVEMENT WIDTH PRIOR TO THE CONSTRUCTION OF THE COMBINATION CURB & GUTTER. THE MISCELLANEOUS PAVEMENT TO BE REMOVED WILL NOT BE PAID FOR SEPARATELY, BUT SHALL BE CONSIDERED INCIDENTAL TO THE EARTH EXCAVATION OPERATIONS REQUIRED FOR CONSTRUCTION OF THE COMBINATION CURB & GUTTER.

ILLINOIS DEPARTMENT OF TRANSPORTATION
REMOVAL DETAIL SHEET/PHILO
STATION 2289+25.00 TO STATION 2295+25.00
F.A.P. ROUTE 808 (IL ROUTE 130)
SECTION (205,57,105)RS-2
CHAMPAIGN & DOUGLAS COUNTIES
SCALE: 1" = 20'
DATE: 06/10/09
DRAWN BY: B.B.P.
CHECKED BY: G.A.E.

PLOT DATE = 8/13/2009
FILE NAME = G:\b\work\PHILO\DOT\GEARLOCK\JD\010445\70623-sht-r-em.dgn
USER NAME = gearlockj