


F.A.P. RTE.	SECTION	COUNTY	TOTAL SHEETS	SHEET NO.
808	.	..	715	59
STA. 2306+50.00		TO STA. 2310+00.00		
FED. ROAD DIST. NO.	ILLINOIS	FED. AID PROJECT		

- (205,57,105)RS-2
- CHAMPAIGN & DOUGLAS

# REMOVAL DETAIL SHEETS / PHILO


SHEET 5 OF 5

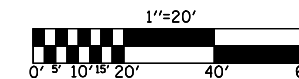

## LEGEND

- DRIVEWAY PAVEMENT REMOVAL
- GUTTER REMOVAL
- COMBINATION CURB & GUTTER REMOVAL
- HOT-MIX ASPHALT SURFACE REMOVAL, 1 1/2"
- HOT-MIX ASPHALT SURFACE REMOVAL - BUTT JOINT

STEVEN J. KHACHATURIAN

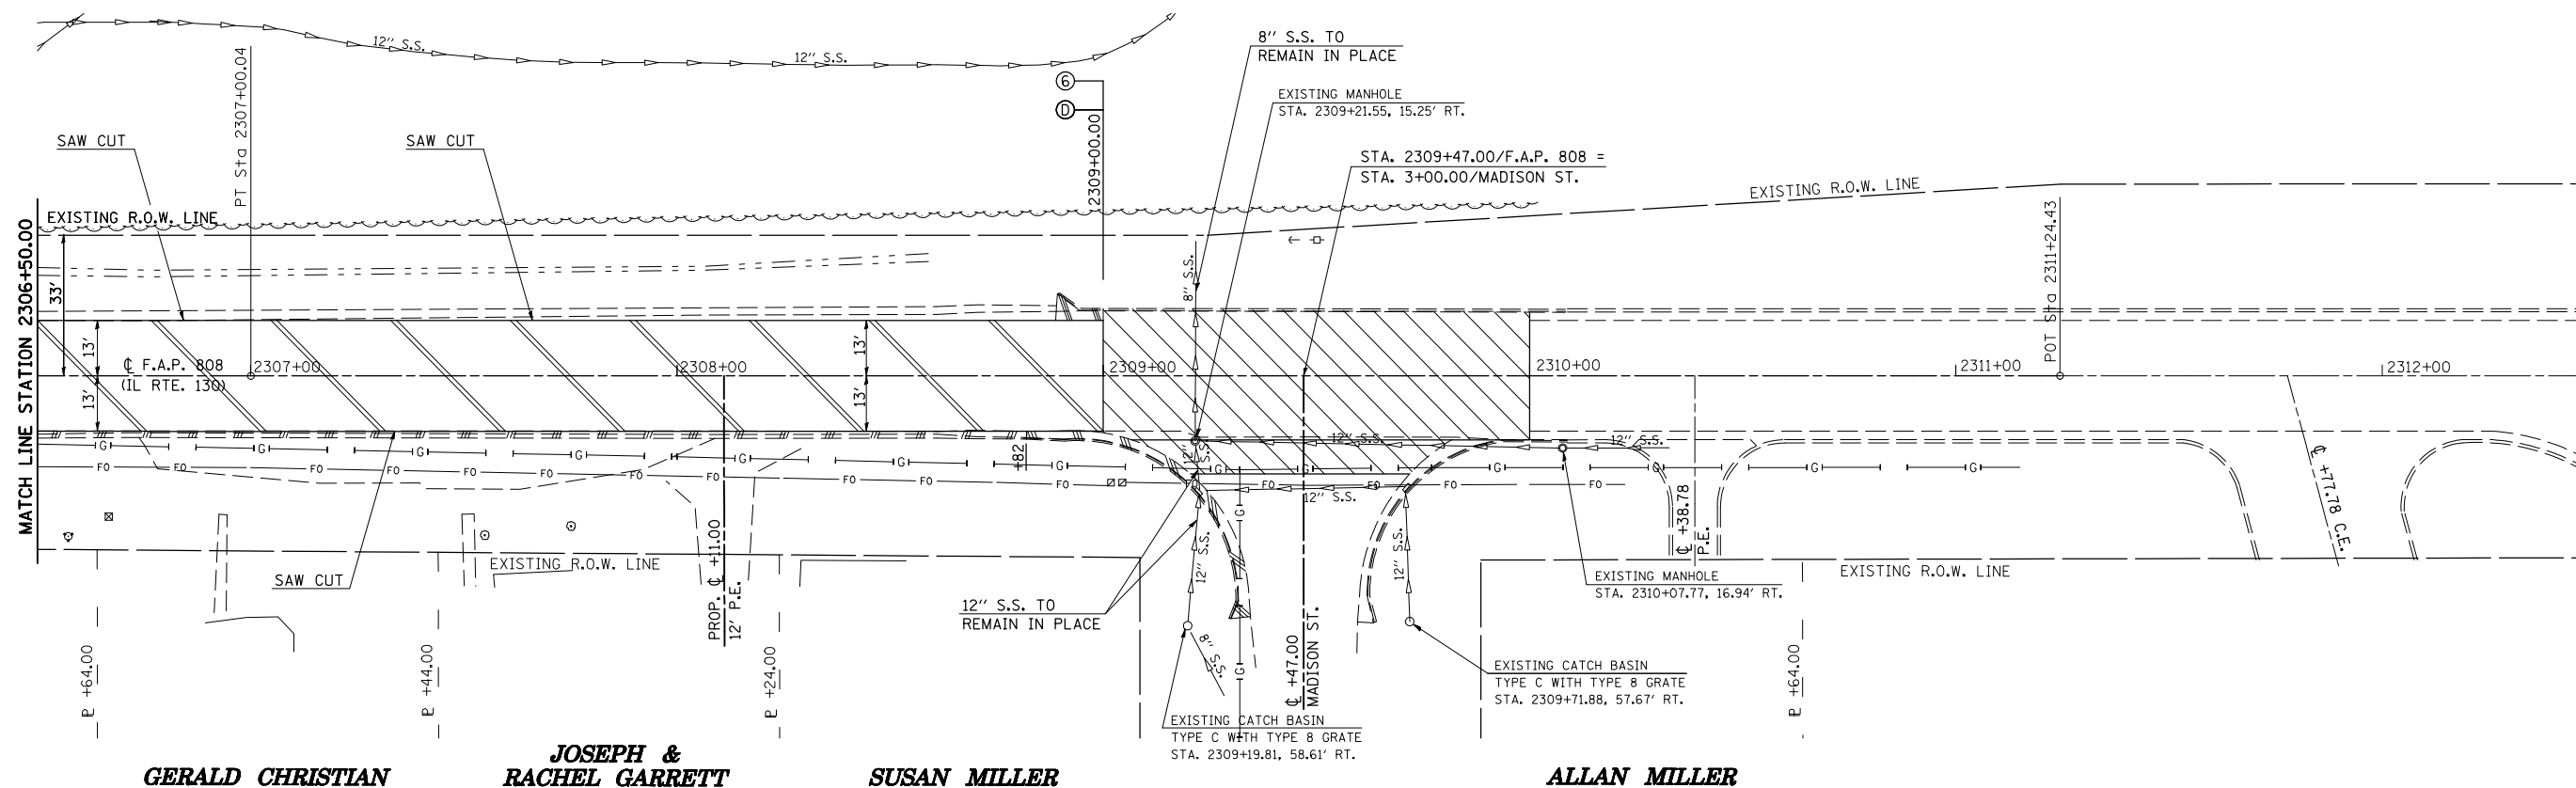

GERALD CHRISTIAN

JOSEPH & RACHEL GARRETT

SUSAN MILLER

ALLAN MILLER

### 44213200 SAW CUTS

STATION	OFFSET (FT)	TO	STATION	OFFSET (FT)	QUANTITY (FT)
2306+50.00	13.00 RT.		2309+00.00	13.00 RT.	250.00
2306+50.00	13.00 LT.		2309+00.00	13.00 LT.	250.00
TOTAL =					500.00 FT

### 44000400 GUTTER REMOVAL

STATION	OFFSET (FT)	TO	STATION	OFFSET (FT)	QUANTITY (FT)
2306+50.00	14.00 RT.		2308+82.00	14.00 RT.	232.00
TOTAL =					232.00 FT

### 44000155 HOT-MIX ASPHALT SURFACE REMOVAL, 1 1/2"

STATION	TO	STATION	LENGTH (FT)	WIDTH (FT)	AREA (SQ YD)
2306+50.00		2309+00.00	250.00	26.00	722.22
TOTAL =					722.22 SQ YD

### NOTE:

SAW CUTS SHALL BE USED TO ESTABLISH A 13 FT PAVEMENT WIDTH PRIOR TO THE CONSTRUCTION OF THE COMBINATION CURB & GUTTER. THE MISCELLANEOUS PAVEMENT TO BE REMOVED WILL NOT BE PAID FOR SEPARATELY, BUT SHALL BE CONSIDERED INCIDENTAL TO THE EARTH EXCAVATION OPERATIONS REQUIRED FOR CONSTRUCTION OF THE COMBINATION CURB & GUTTER.

### 44000500 COMBINATION CURB AND GUTTER REMOVAL

STATION	OFFSET (FT)	TO	STATION	OFFSET (FT)	QUANTITY (FT)
2308+88.00	14.00 LT.		2309+00.00	14.00 LT.	12.00
2308+82.00	14.00 RT.		2309+35.00	57.00 RT.	78.00
TOTAL =					90.00 FT

### 40600982 HOT-MIX ASPHALT SURFACE REMOVAL - BUTT JOINT

STATION	TO	STATION	LENGTH (FT)	WIDTH (FT)	AREA (SQ YD)
2309+00.00		2310+00.00	100.00	30.00	334.00
2309+47.00		MADISON ST			77.00
TOTAL =					411.00 SQ YD

ILLINOIS DEPARTMENT OF TRANSPORTATION  
**REMOVAL DETAIL SHEET/PHILO**  
 STATION 2306+50.00 TO STATION 2310+00.00  
 F.A.P. ROUTE 808 (IL ROUTE 130)  
 SECTION (205,57,105)RS-2  
 CHAMPAIGN & DOUGLAS COUNTIES  
 SCALE: 1" = 20' DRAWN BY: B.B.P.  
 DATE: 06/10/09 CHECKED BY: G.A.E.

PLOT DATE = 8/13/2009  
 FILE NAME = G:\b\work\PHILO\DOT\GEARLOCK.D\040445\70623-sht-r-em.dgn  
 PLOT NAME = 02.05.03  
 USER NAME = gearlockj