


SEC. 3, T. 16 N., R. 9 E., 3rd P.M.

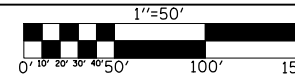

JOSEPH E. LAWLESS
5527002

F.A.P. RTE.	SECTION	COUNTY	TOTAL SHEETS	SHEET NO.
808	.	..	715	68

STA. 307+00.00 TO STA. 1000+90.00
ILLINOIS FED. AID PROJECT
(205,57,105)RS-2
CHAMPAIGN & DOUGLAS

- INCIDENTAL HOT-MIX ASPHALT SURFACING
- AGGREGATE SURFACE COURSE, TYPE B
- HOT-MIX ASPHALT SURFACE REMOVAL - BUTT JOINT
- DRIVEWAY PAVEMENT REMOVAL

VILLA GROVE STATE BANK L-12

CATCH BASIN, TYPE C
W/TYPE 8 GRATE - 1.0 EACH
STA. 311+87.00, 30.00' LT.

PIPE CULVERT, CLASS D, TYPE 1, 24"x50.0'
WITH END SECTIONS, 24" - 2.0 EACH
29.5' LT., STA. 315+55.60, D.S.F.L. = 648.42
29.0' LT., STA. 316+05.60, U.S.F.L. = 648.46

PIPE CULVERT, CLASS D, TYPE 1, 24"x52.0'
WITH END SECTIONS, 24" - 2.0 EACH
28.5' RT., STA. 318+20.60, D.S.F.L. = 648.71
28.0' RT., STA. 318+72.60, U.S.F.L. = 648.75

FOR SIDEROAD IMPROVEMENTS
SEE SHEET 130

STORM SEWER PROTECTED
CLASS A, 8" - 4.0'

PIPE CULVERT REMOVAL - 28.5'
24"x28.5' RCCP


PIPE CULVERT REMOVAL - 64.5'
24"x64.5' CMP

EXISTING PIPE CULVERT
24"x48.0' CMP

EXISTING CATCH BASIN
STA. 1000+25.64, 28.00' LT.

PROPOSED A.R. CULVERT
STA. 1000+60.00

REMOVING CATCH BASINS - 1.0 EACH
TYPE C WITH TYPE 8 GRATE
STA. 311+87.05, 28.42' LT.

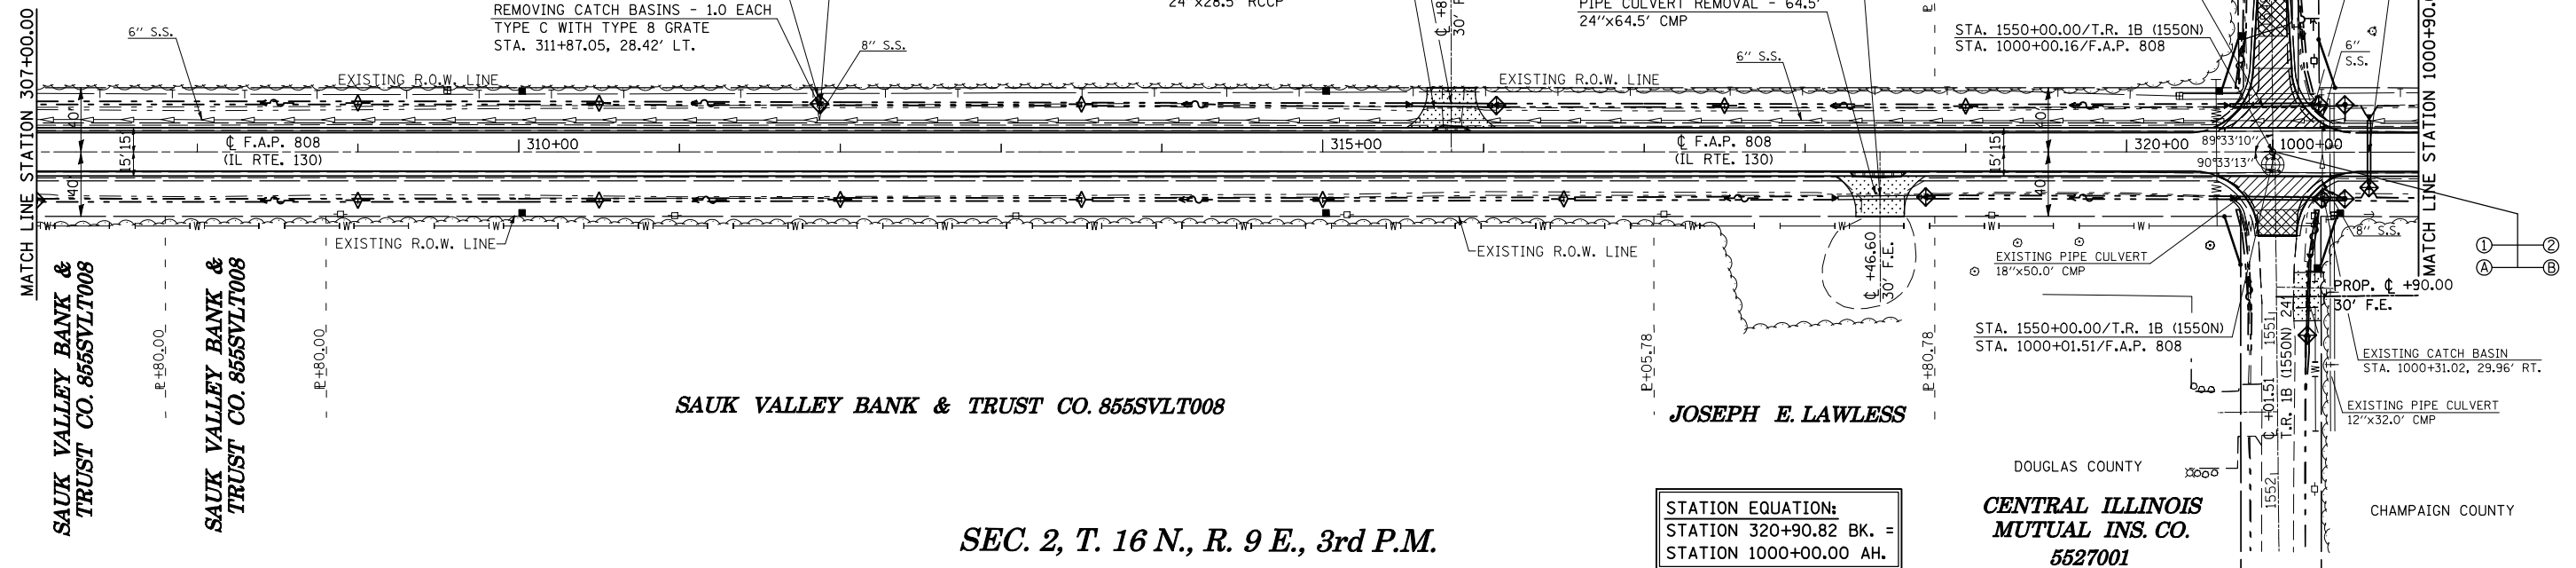

SAUK VALLEY BANK & TRUST CO. 855SVLT008

JOSEPH E. LAWLESS

DOUGLAS COUNTY
CENTRAL ILLINOIS
MUTUAL INS. CO.
5527001

CHAMPAIGN COUNTY

STATION EQUATION:
STATION 320+90.82 BK. =
STATION 1000+00.00 AH.

SEC. 2, T. 16 N., R. 9 E., 3rd P.M.

PLAN	SURVEYED	BY	DATE
	PLOTTED		
	CHECKED		
	DATE		

PROFILE	SURVEYED	BY	DATE
	PLOTTED		
	CHECKED		
	DATE		

PLOT DATE = 8/13/2009
FILE NAME = c:\pwworkspace\pwworkspace\1058824\1058824.dwg
PLOT SCALE = 1/8" = 1'-0"
USER NAME = georlockj

