



F.A.P. RTE.	SECTION	COUNTY	TOTAL SHEETS	SHEET NO.
808	•	••	715	101
STA. 2289+25.00		TO STA. 2295+25.00		
FED. ROAD DIST. NO.	ILLINOIS	FED. AID PROJECT		

**SEC. 22, T. 18 N., R. 9 E., 3rd P.M.**

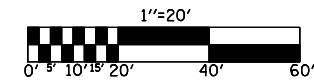

**FREDERICK JEWELL GREIN**  
5527051

- (205,57,105)RS-2
- CHAMPAIGN & DOUGLAS

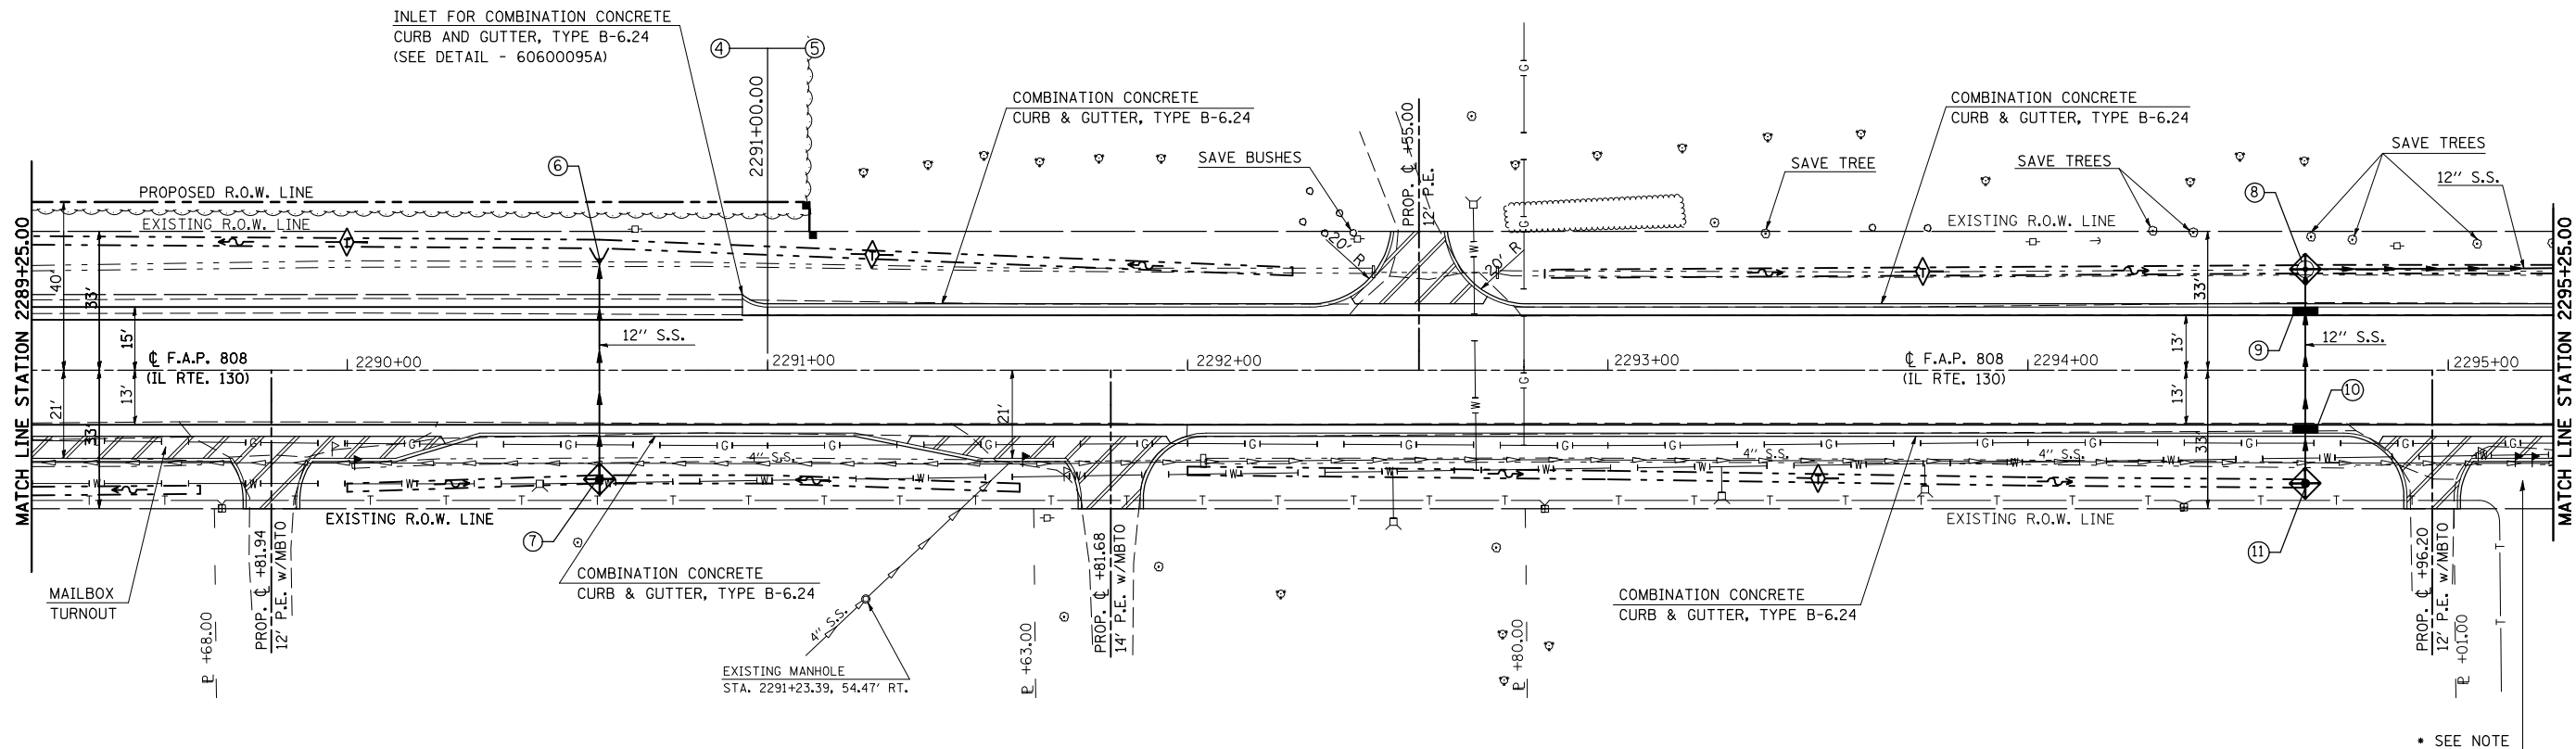

• SEE NOTE

**MERVYN & VELMA OLSON**

**CHESTER KLOCKENBRINK**

**RICHARD T. RICE**

**JOSEPH V. KEEFE**

NOTE:  
BETWEEN THE PRIVATE ENTRANCES LOCATED AT RT. STA. 2294+96.20 AND RT. STA. 2295+38.60, NO CATCH BASIN OR DITCH WILL BE REQUIRED. THE FINAL GRADE ON THE EARTHWORK SHALL SLOPE FROM THE BACK OF THE CURB TO THE RIGHT-OF-WAY LINE.

- INCIDENTAL HOT-MIX ASPHALT SURFACING
- AGGREGATE SURFACE COURSE, TYPE B
- P.C.C. DRIVEWAY PAVEMENT, 6"

**SEC. 23, T. 18 N., R. 9 E., 3rd P.M.**

ILLINOIS DEPARTMENT OF TRANSPORTATION  
**PLAN SHEET**  
STATION 2289+25.00 TO STATION 2295+25.00  
F.A.P. ROUTE 808 (IL ROUTE 130)  
SECTION (205,57,105)RS-2  
CHAMPAIGN & DOUGLAS COUNTIES  
SCALE: 1" = 20'  
DATE: 07/13/09  
DRAWN BY: B.B.P.  
CHECKED BY: G.A.E.

PLOT DATE = 8/13/2009  
 FILE NAME = G:\b\work\K\PIWDOT\CEARLOCK\JD\010445\70623-sht-plnprf-20.dgn  
 USER NAME = ceartockj