

F.A.P. RTE.	SECTION	COUNTY	TOTAL SHEETS	SHEET NO.
808	.	..	715	103

STA.	TO STA.
2295+25.00	2300+50.00

FED. ROAD DIST. NO. ILLINOIS FED. AID PROJECT



- (205,57,105)RS-2
- CHAMPAIGN & DOUGLAS

**SEC. 22, T. 18 N., R. 9 E., 3rd P.M.**

EXISTING CURVE 73  
 P.I. STA. 2301+65.53  
 $\Delta = 00^{\circ}29'35.08''$  (LT)  
 $D = 00^{\circ}02'46.05''$   
 $R = 124,221.88'$   
 $T = 534.52'$   
 $L = 1,069.03'$   
 $E = 1.15'$   
 $e = \text{NONE}$   
 $T.R. = \text{-----}$   
 $S.E. \text{ RUN} = \text{-----}$   
 P.C. STA. 2296+31.01  
 P.T. STA. 2307+00.04

**FREDERICK JEWELL GREIN**  
**5527051**

**LOCUST GROVE CEMETERY**

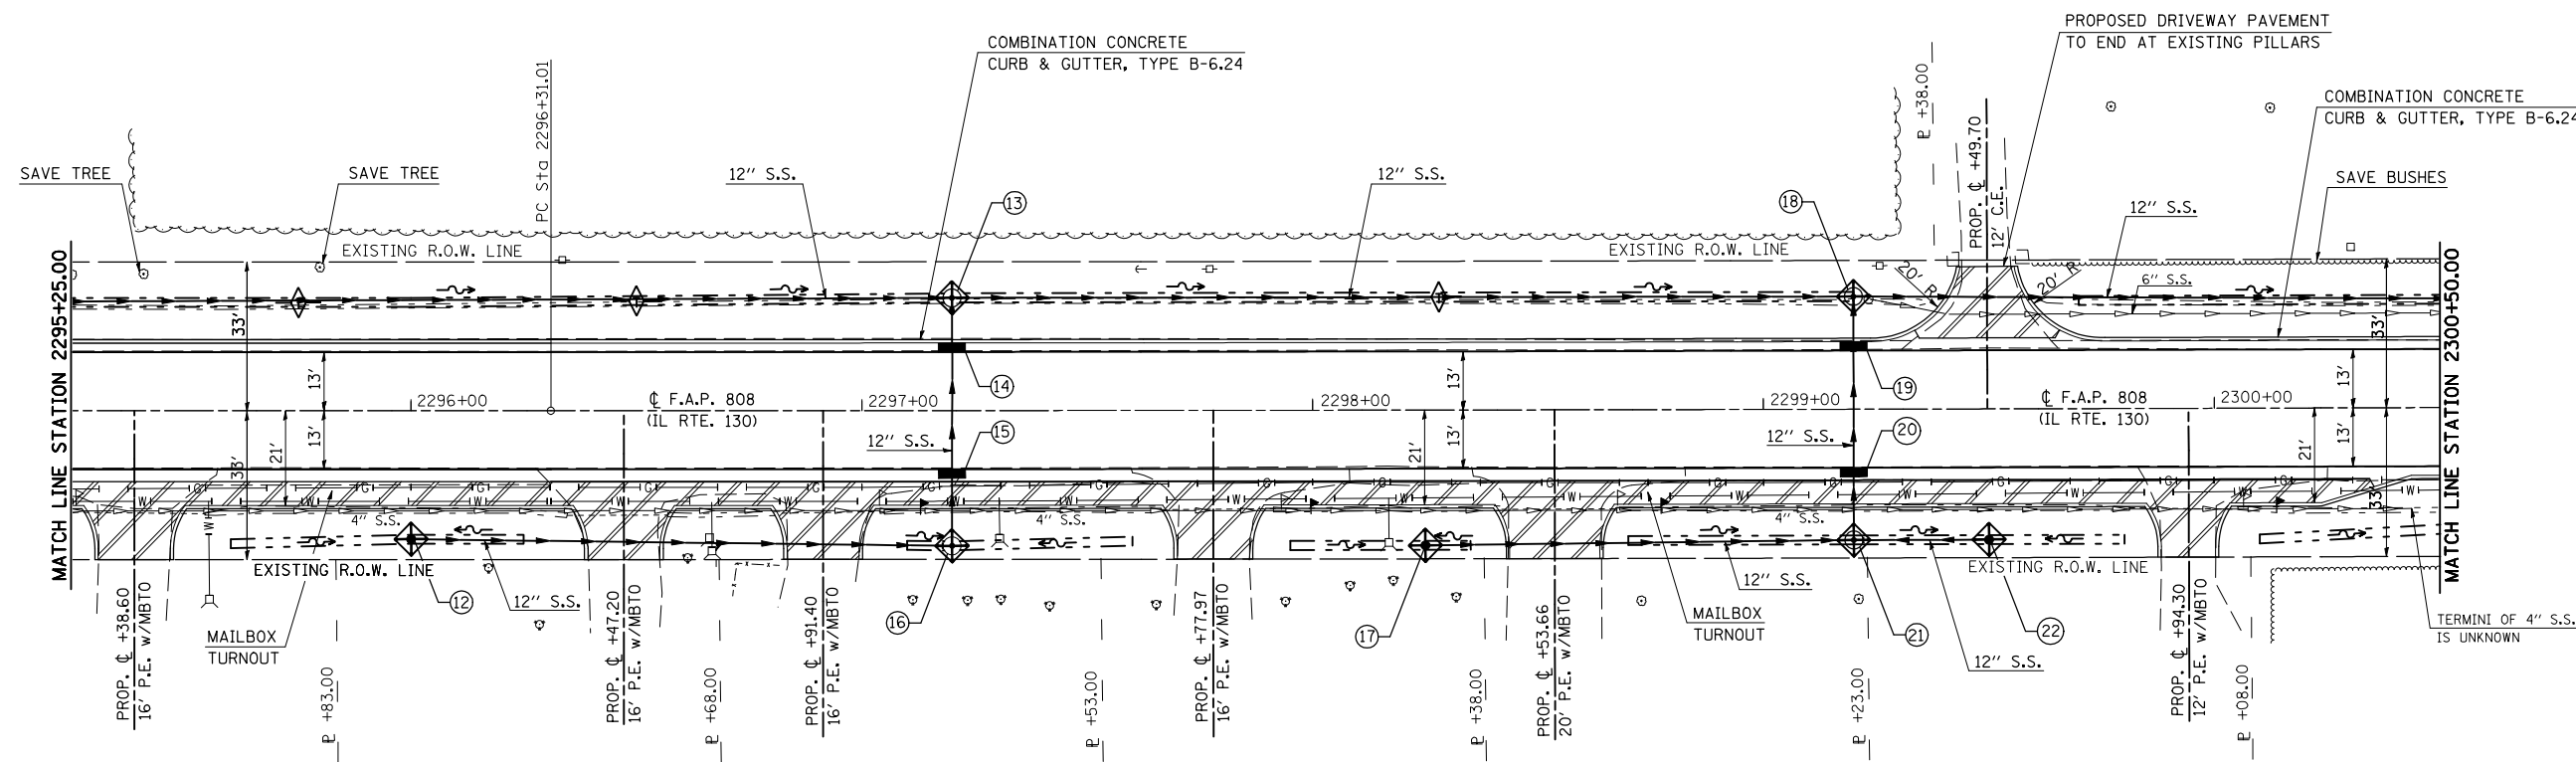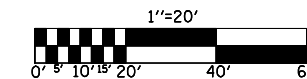

**ANTHONY C. EVANS**

**WILLIAM M. CURRY**

**CHRISTOPHER D. & AMY ROBERTS**

**JAMES L. KELLER**

**STEVEN & DEBRA WALDROP**

**JON S. WEBB**

**MARK A. RETZOLK**

- INCIDENTAL HOT-MIX ASPHALT SURFACING
- AGGREGATE SURFACE COURSE, TYPE B
- P.C.C. DRIVEWAY PAVEMENT, 6"

**SEC. 23, T. 18 N., R. 9 E., 3rd P.M.**

ILLINOIS DEPARTMENT OF TRANSPORTATION  
**PLAN SHEET**  
 STATION 2295+25.00 TO STATION 2300+50.00  
 F.A.P. ROUTE 808 (IL ROUTE 130)  
 SECTION (205,57,105)RS-2  
 CHAMPAIGN & DOUGLAS COUNTIES  
 SCALE: 1" = 20' DRAWN BY: B.B.P.  
 DATE: 07/13/09 CHECKED BY: G.A.E.

PLOT DATE = 8/13/2009  
 FILE NAME = G:\b\work\K\PHD07\CEARLOCK\045\70623-sht-pln\prf\_20.dgn  
 USER NAME = ceartock\j