


F.A.P. RTE.	SECTION	COUNTY	TOTAL SHEETS	SHEET NO.
808	•	••	715	106
STA. 2300+50.00		TO STA. 2306+50.00		
FED. ROAD DIST. NO.	ILLINOIS	FED. AID PROJECT		

SEC. 22, T. 18 N., R. 9 E., 3rd P.M.

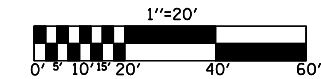


- (205,57,105)RS-2
- CHAMPAIGN & DOUGLAS

LOCUST GROVE CEMETERY

LOCUST GROVE CEMETERY

LOCUST GROVE CEMETERY ASSN.

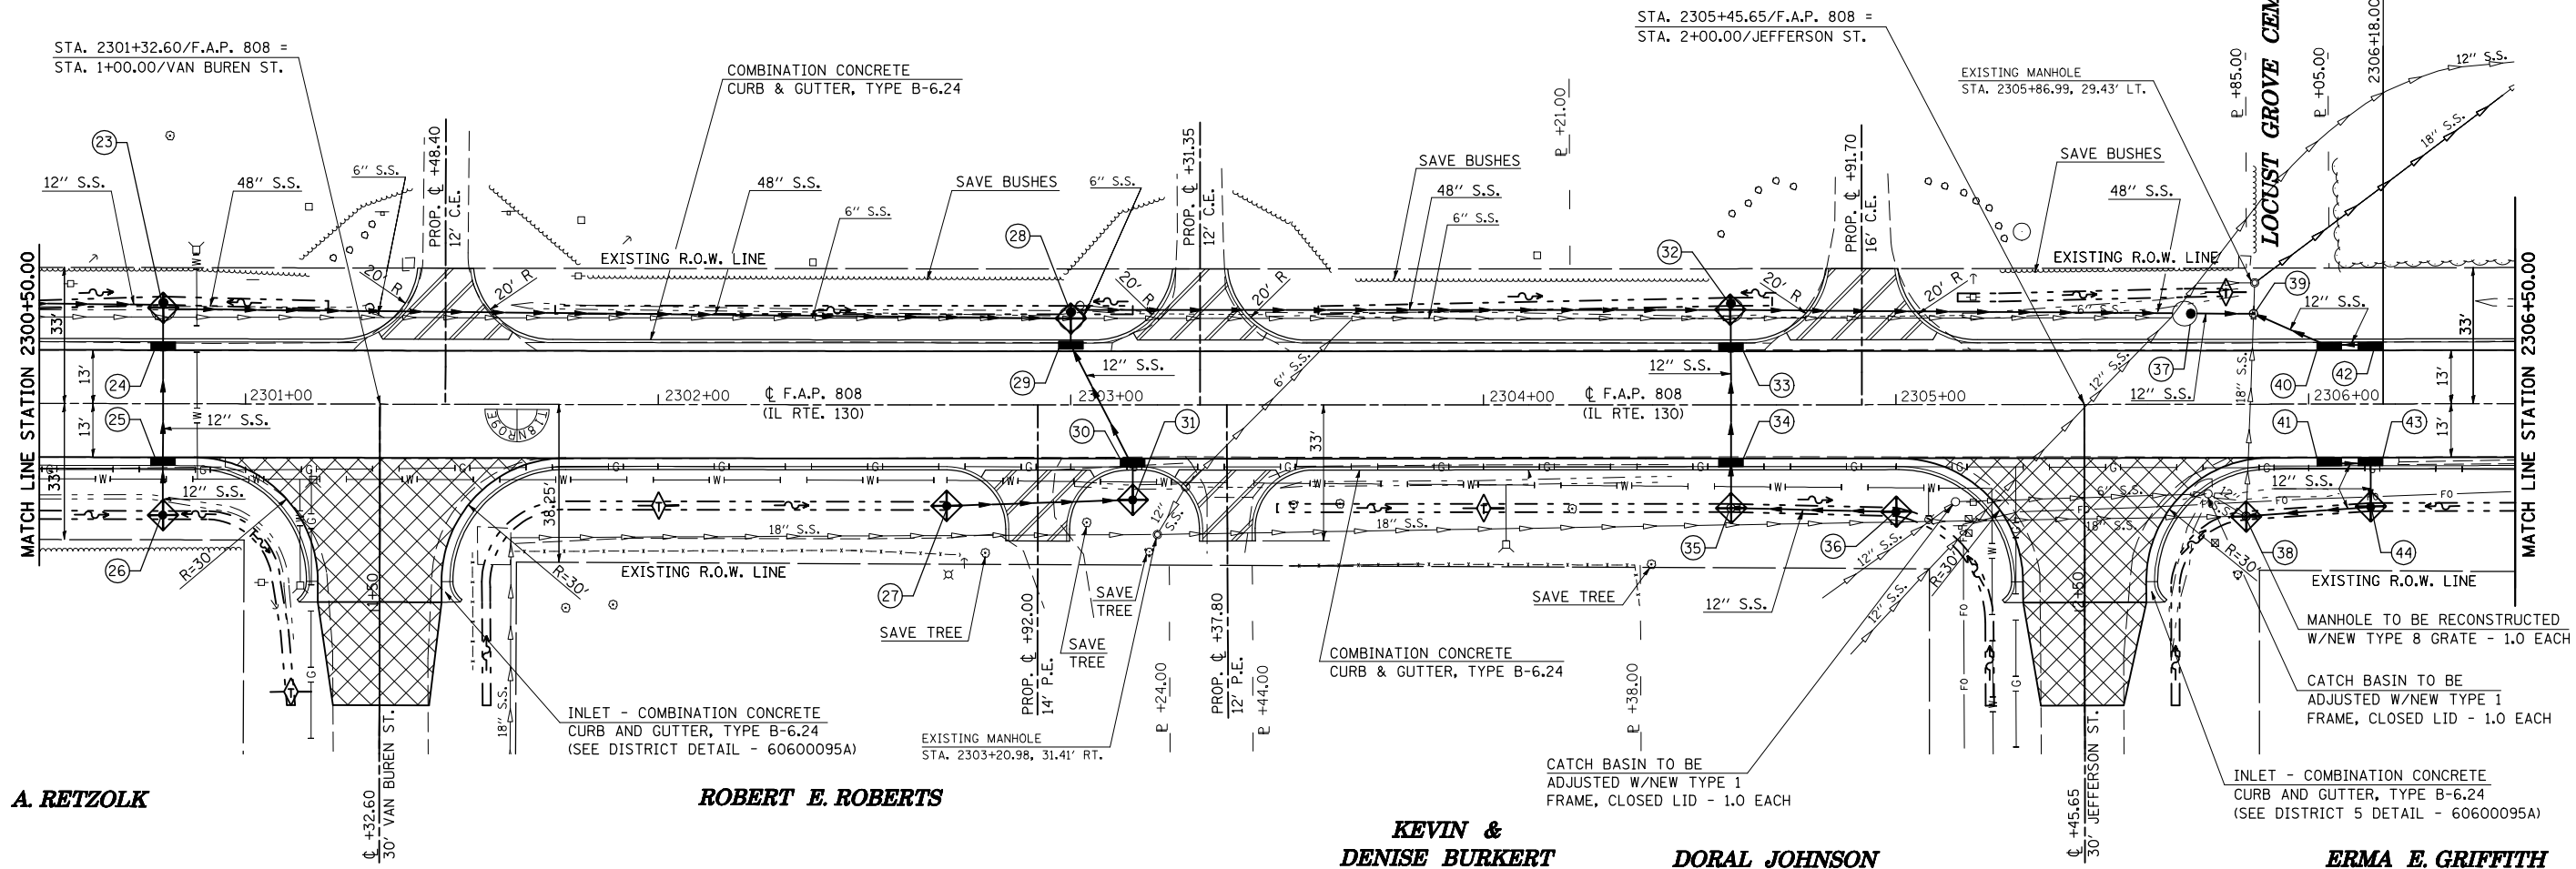

MARK A. RETZOLK

ROBERT E. ROBERTS

KEVIN &  
DENISE BURKERT

DORAL JOHNSON

ERMA E. GRIFFITH

- INCIDENTAL HOT-MIX ASPHALT SURFACING
- AGGREGATE SURFACE COURSE, TYPE B
- HOT-MIX ASPHALT SURFACE REMOVAL - BUTT JOINT
- P.C.C. DRIVEWAY PAVEMENT, 6"

SEC. 23, T. 18 N., R. 9 E., 3rd P.M.

ILLINOIS DEPARTMENT OF TRANSPORTATION  
**PLAN SHEET**  
 STATION 2300+50.00 TO STATION 2306+50.00  
 F.A.P. ROUTE 808 (IL ROUTE 130)  
 SECTION (205,57,105)RS-2  
 CHAMPAIGN & DOUGLAS COUNTIES  
 SCALE: 1" = 20'  
 DATE: 07/13/09  
 DRAWN BY: B.B.P.  
 CHECKED BY: G.A.E.

PLOT DATE = 8/13/2009  
 FILE NAME = G:\b\work\K\PHOTO\CEARLOCK\JD\010445\70623-sht-pln\pfr-f-20.dgn  
 PLOT DATE = 8/13/2009  
 FILE NAME = G:\b\work\K\PHOTO\CEARLOCK\JD\010445\70623-sht-pln\pfr-f-20.dgn  
 PLOT DATE = 8/13/2009  
 FILE NAME = G:\b\work\K\PHOTO\CEARLOCK\JD\010445\70623-sht-pln\pfr-f-20.dgn  
 PLOT DATE = 8/13/2009  
 FILE NAME = G:\b\work\K\PHOTO\CEARLOCK\JD\010445\70623-sht-pln\pfr-f-20.dgn