


F.A.P. RTE.	SECTION	COUNTY	TOTAL SHEETS	SHEET NO.
808	.	..	715	128
STA. 2300+50.00		TO STA. 2306+50.00		
FED. ROAD DIST. NO.	ILLINOIS	FED. AID PROJECT		

- (205,57,105)RS-2
- CHAMPAIGN & DOUGLAS


SEC. 22, T. 18 N., R. 9 E., 3rd P.M.

FREDERICK JEWELL GREIN
5527051

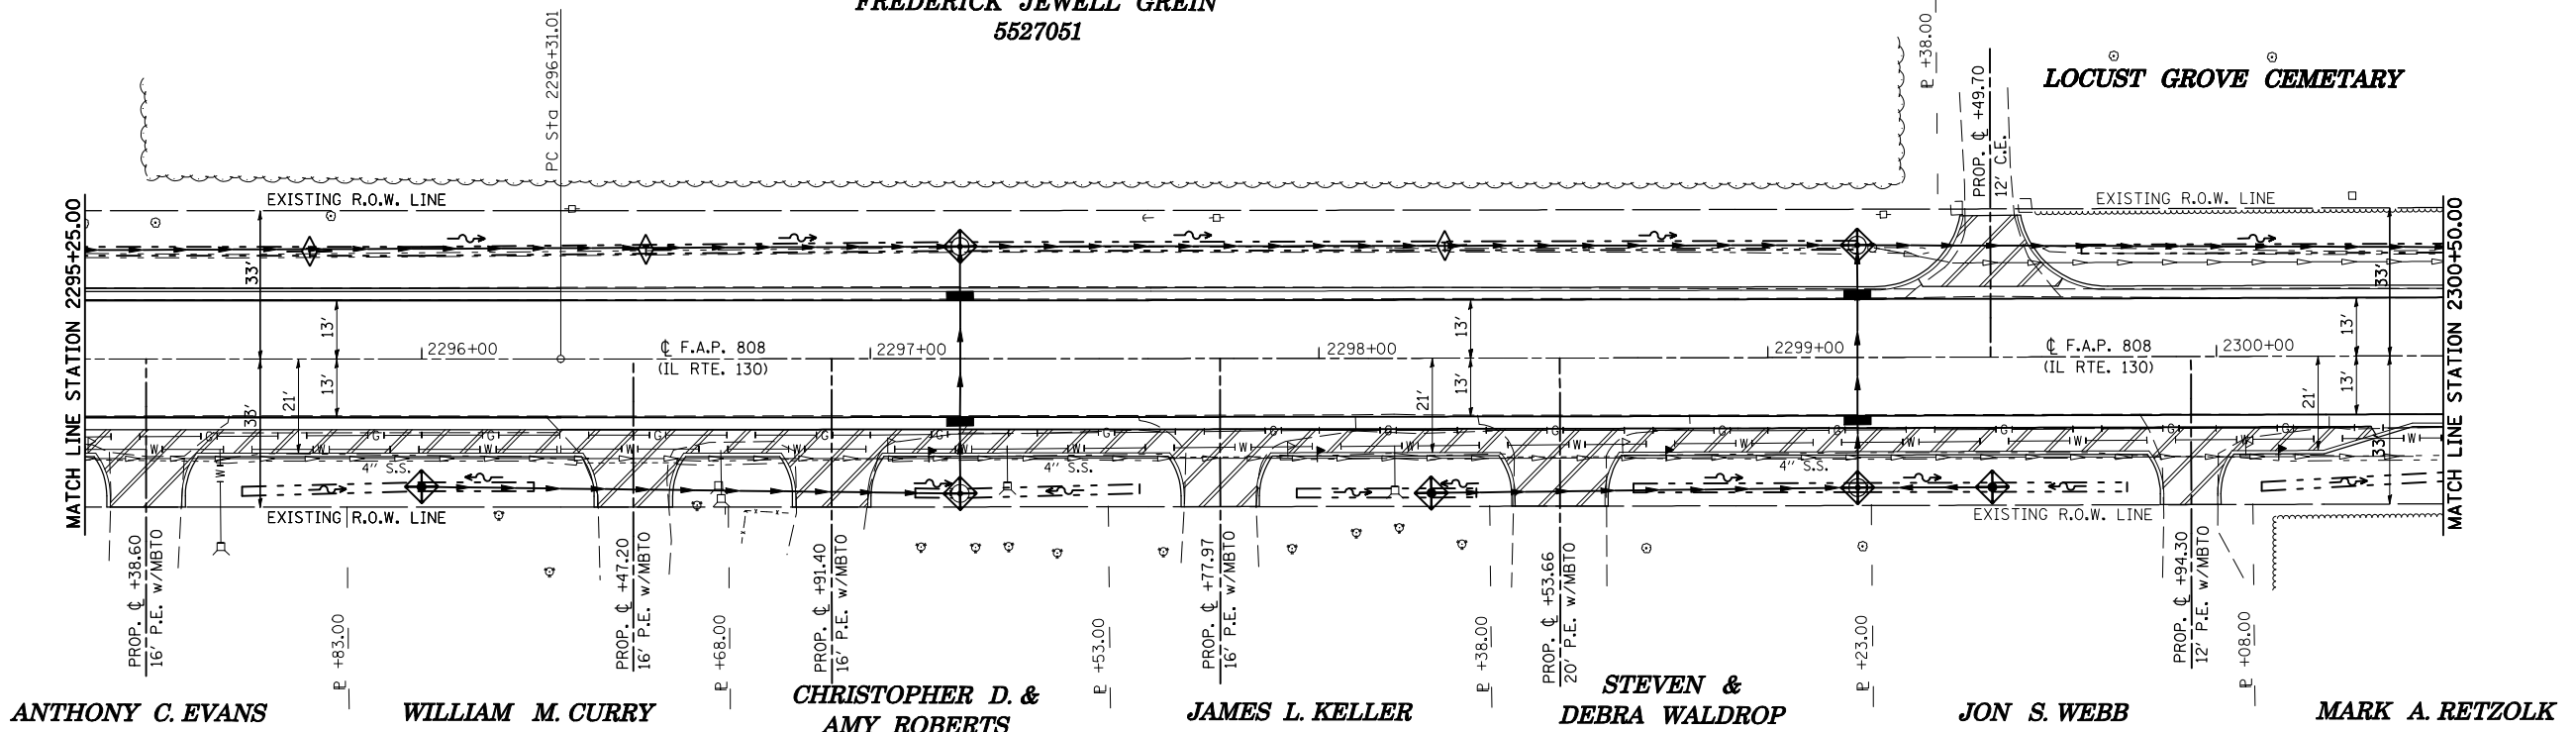

SEC. 23, T. 18 N., R. 9 E., 3rd P.M.

SEC. 22, T. 18 N., R. 9 E., 3rd P.M.

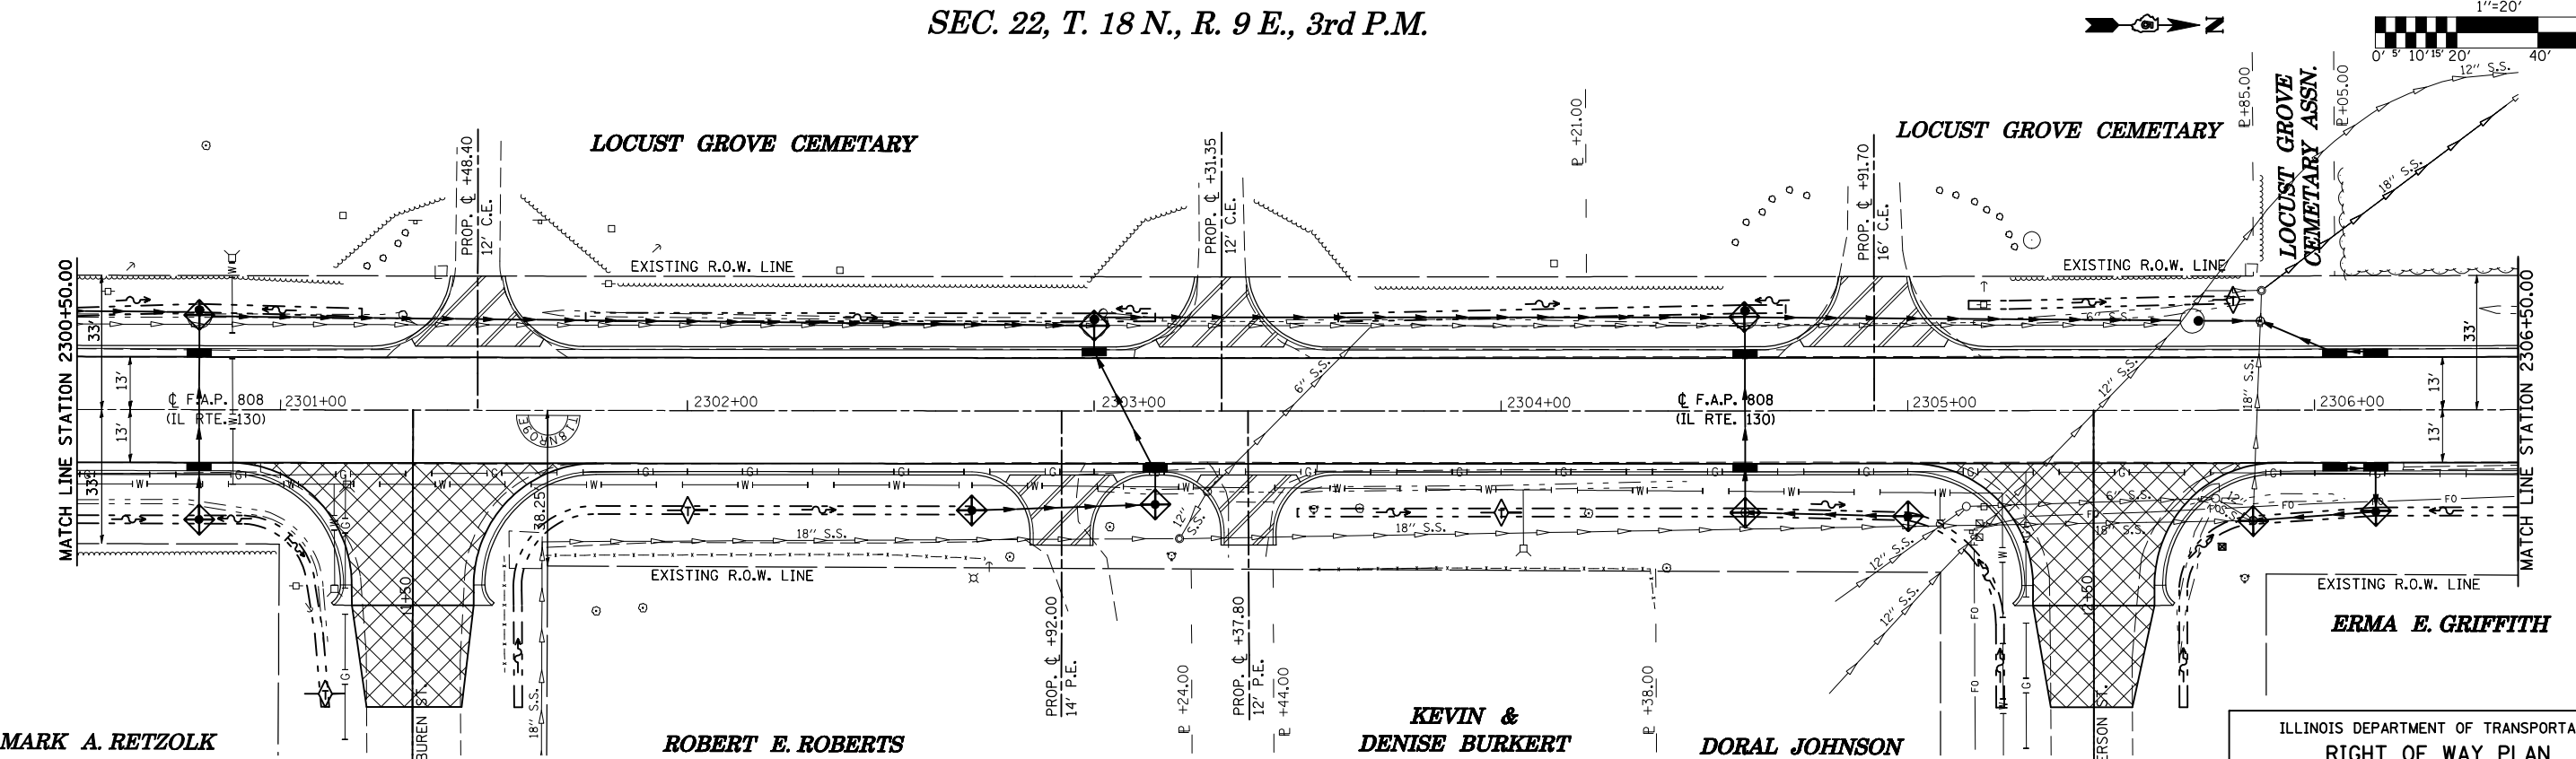

SEC. 23, T. 18 N., R. 9 E., 3rd P.M.

ILLINOIS DEPARTMENT OF TRANSPORTATION
RIGHT OF WAY PLAN
STATION 2300+50.00 TO STATION 2306+50.00
SCALE: 1" = 20'
DATE: 07/13/09
DRAWN BY: B.B.P.
CHECKED BY: G.A.E.

PLOT DATE = 8/13/2009
FILE NAME = c:\pwworkspace\p1001\CEARLOCK\ID\0101445\70623-shr-rwp\en.dgn
PLOT SCALE = 42.3523 / IN.
USER NAME = ceerlockjd