


F.A.S. 527 (200N)  
(WEST SIDE OF IL RTE. 130)

F.A.P. RTE.	SECTION	COUNTY	TOTAL SHEETS	SHEET NO.
808	*	**	715	149
STA. 1106+14.92		TO STA. 1106+14.92		
FED. ROAD DIST. NO.		ILLINOIS FED. AID PROJECT		
* 205.57.1051RS-2				
** CHAMPAIGN & DOUGLAS				

DATE	BY

DATE	BY

PLOT DATE = 8/12/2005  
FILE NAME = 110582.dgn  
PLOT SCALE = 1/8" = 1'-0"  
USER NAME = ceer-lock,fd

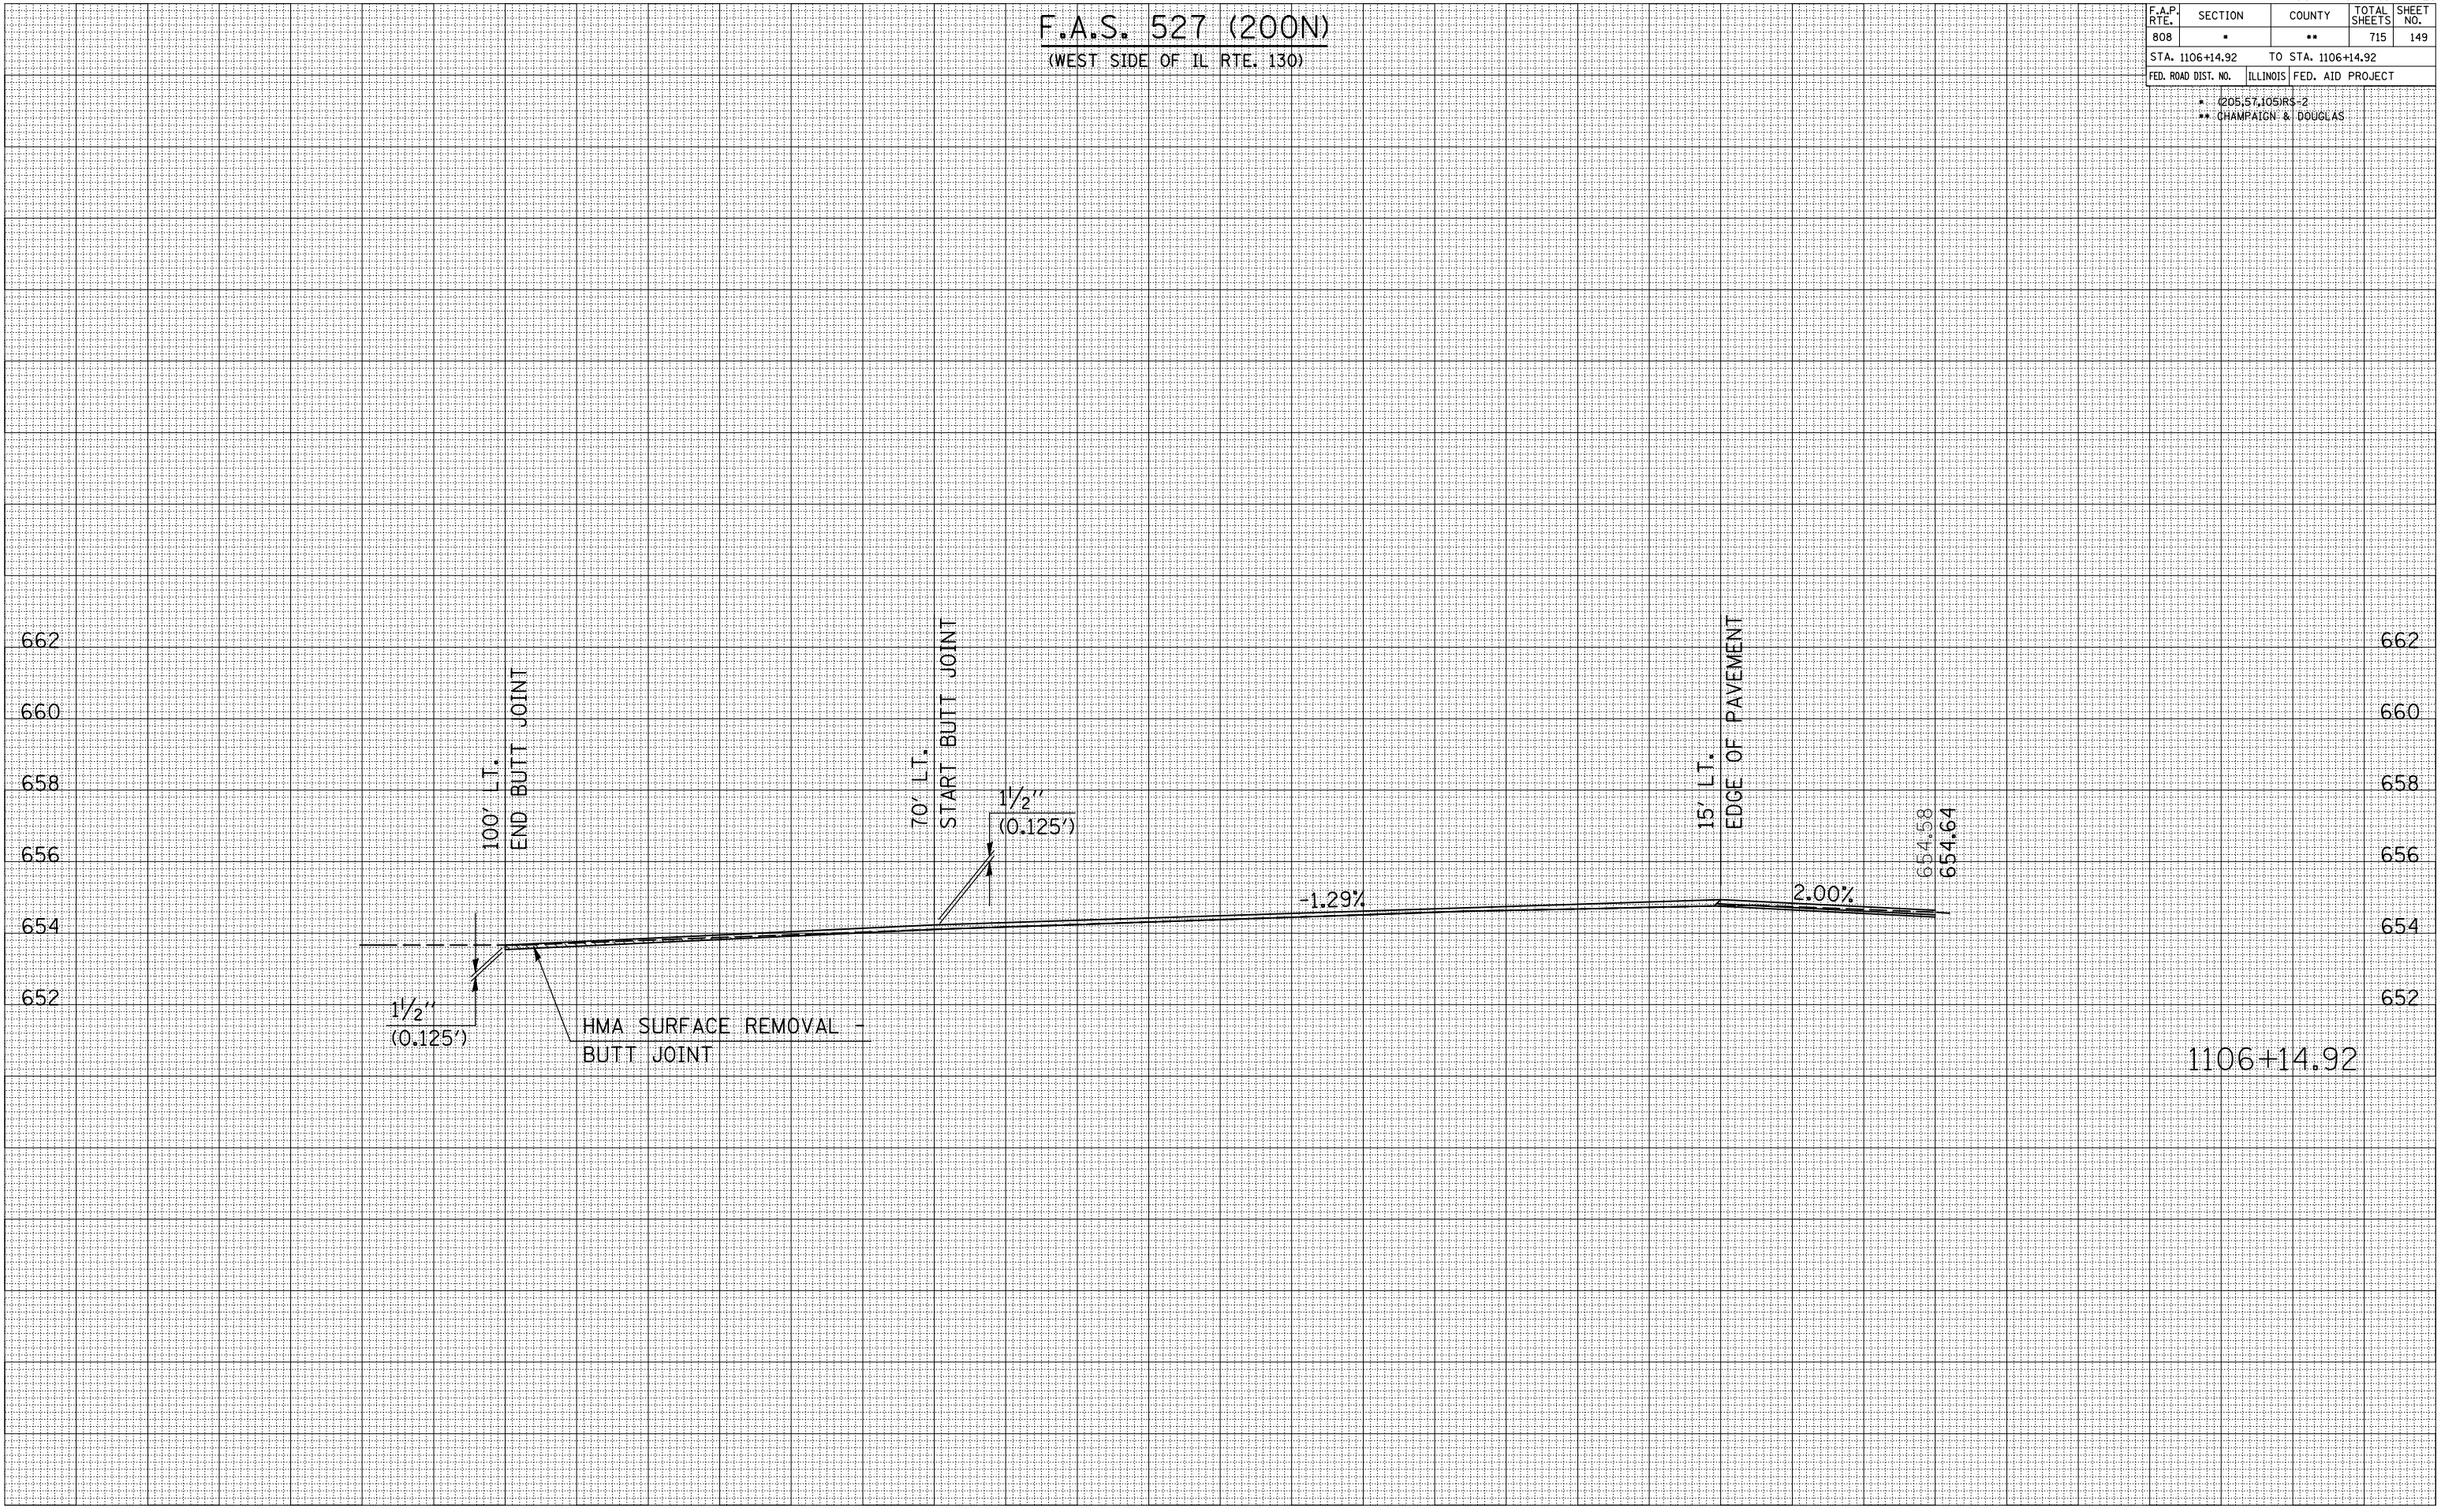

1106+14.92