

30 25 20 15 10 5 0 5 10 15 20 25 30 35 40 45 50 55 60 65 70 75 80 85 90 95 100 105 110 115 120

CONTRACT NO. 70623


T.R. 303 (200N)
(EAST SIDE OF IL RTE. 130)

F.A.P. RTE.	SECTION	COUNTY	TOTAL SHEETS	SHEET NO.
808	*	**	715	152
STA. 1106+18.00		TO STA. 1106+18.00		
FED. ROAD DIST. NO.	ILLINOIS	FED. AID PROJECT		
* (205.57.105)RS-2 ** CHAMPAIGN & DOUGLAS				

FINAL SURVEY NO.	SURVEYED BY	DATE

ORIGINAL SURVEY NO.	SURVEYED BY	DATE

PLOT DATE = 8/12/2008
 FILE NAME = 10.15.08.2008.ctb
 PLOT SCALE = 1/8" = 1' IN.
 USER NAME = ceer-lock,fd

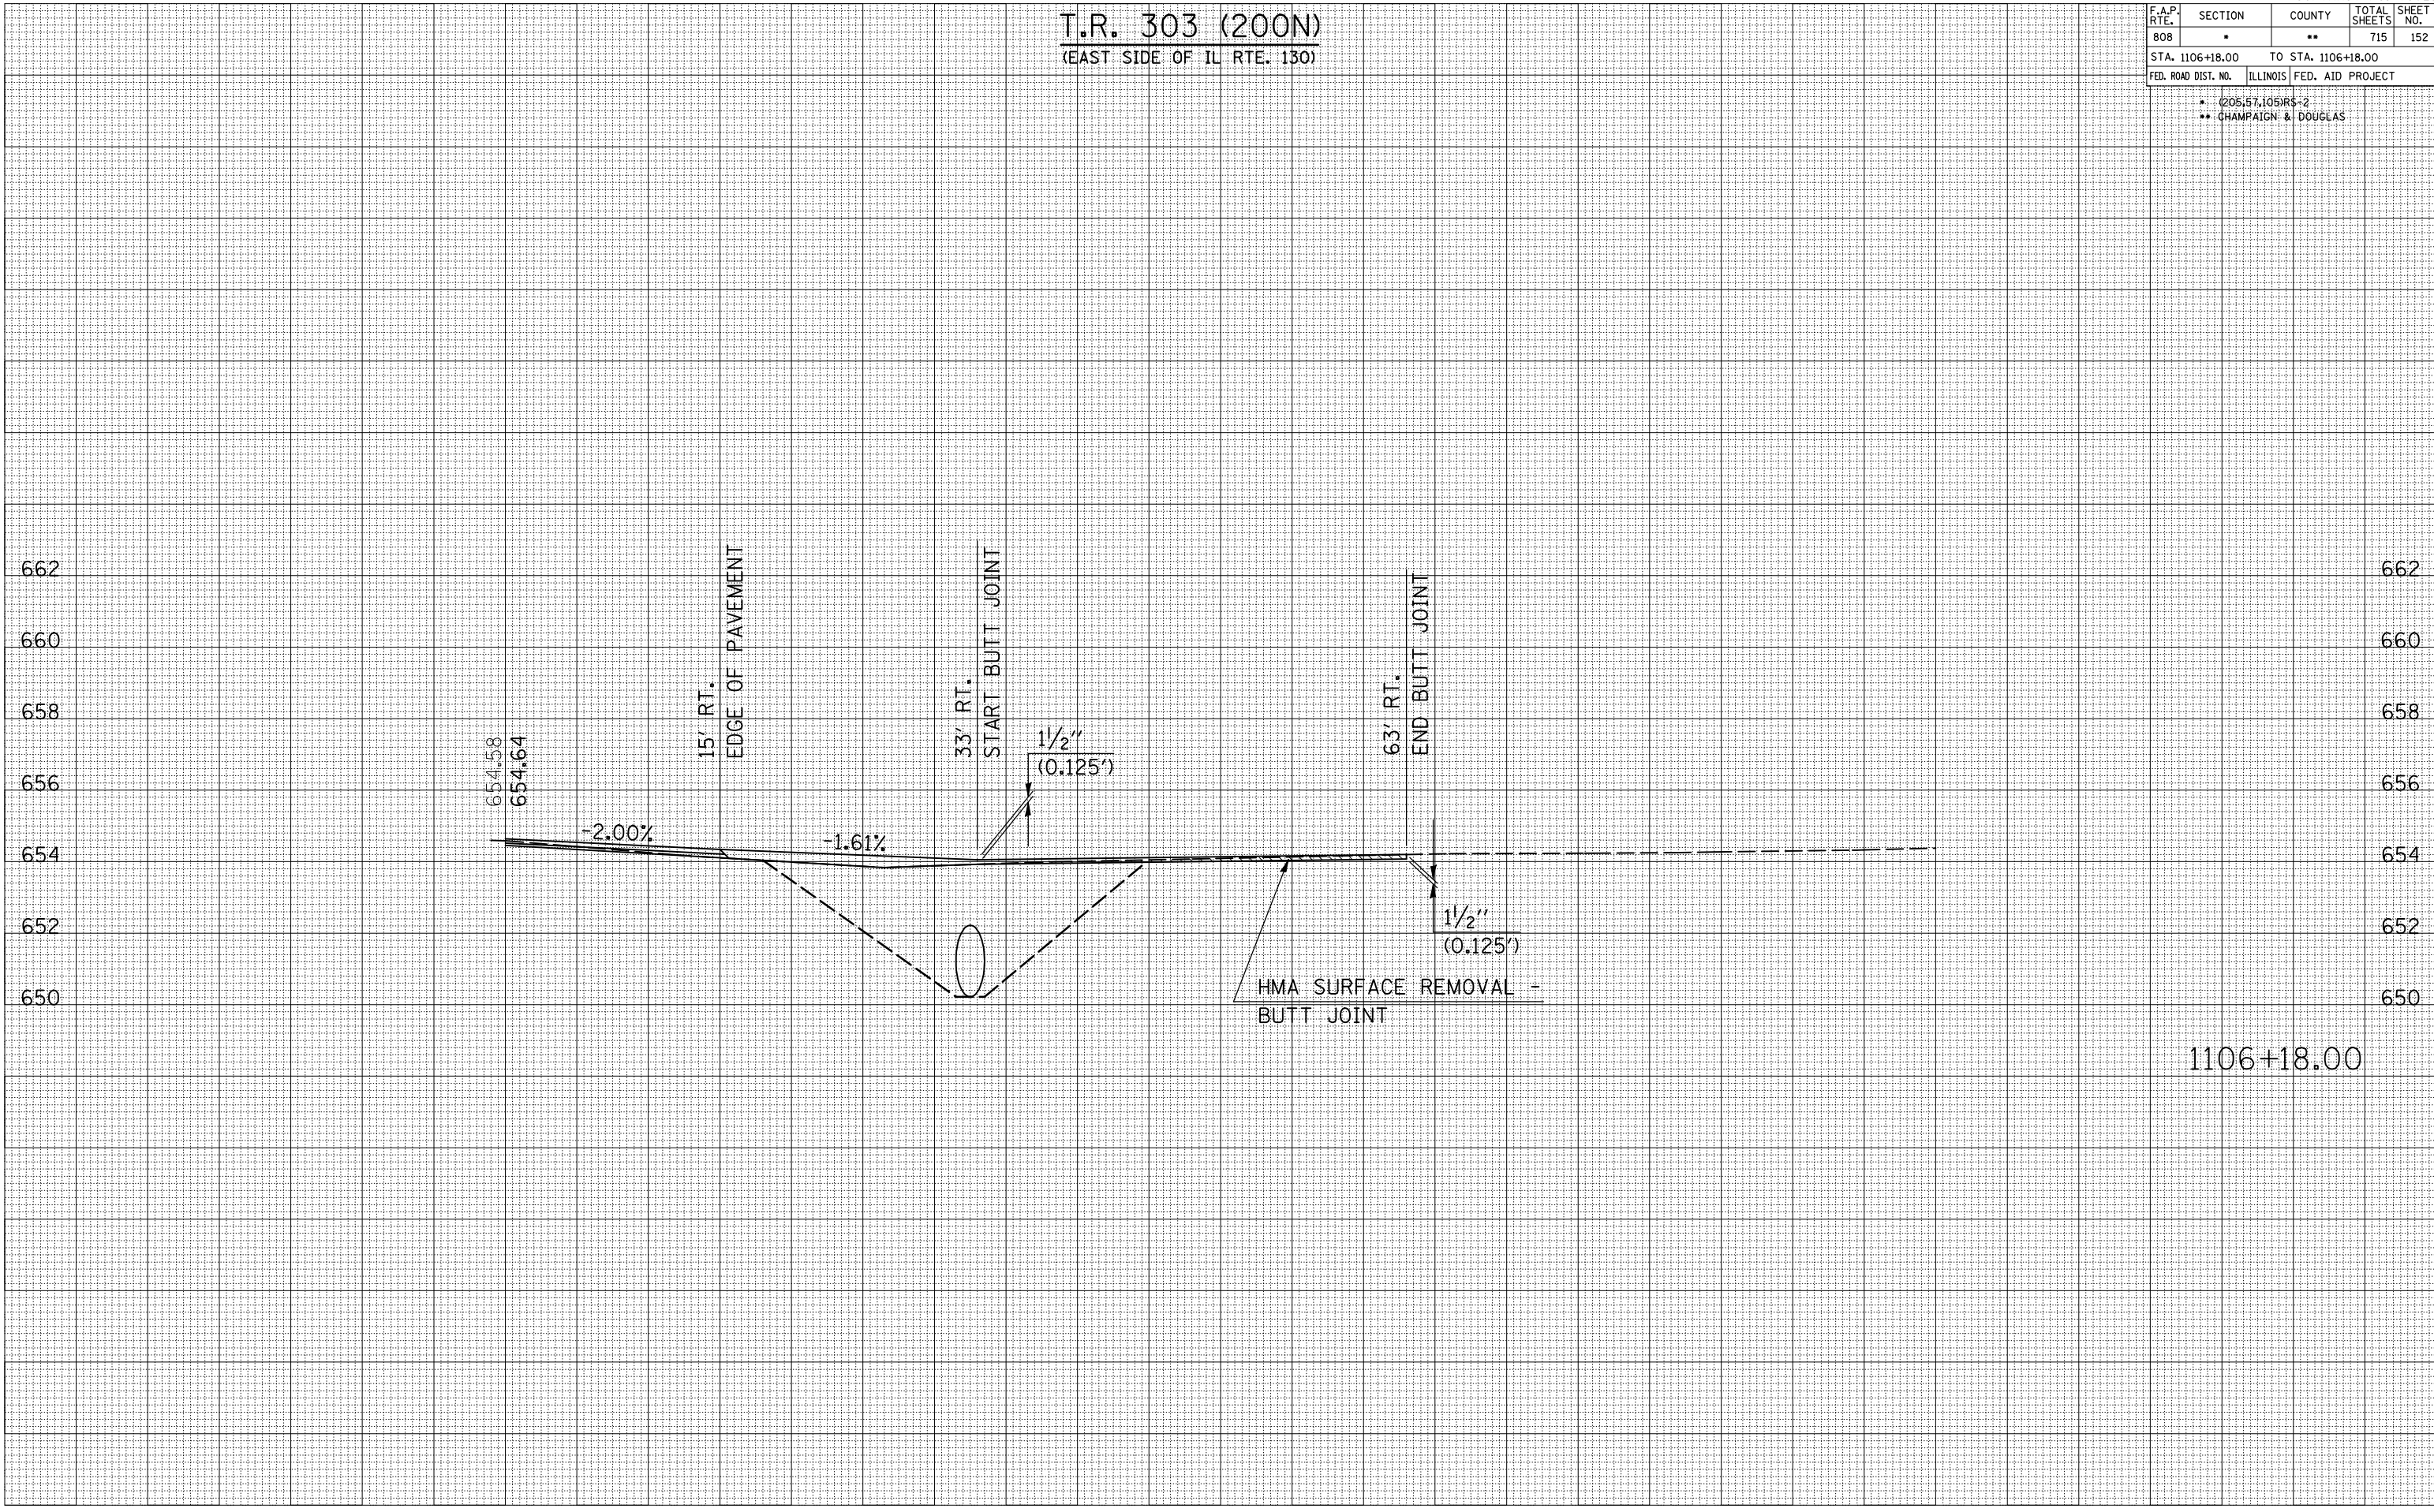

30 25 20 15 10 5 0 5 10 15 20 25 30 35 40 45 50 55 60 65 70 75 80 85 90 95 100 105 110 115 120 125 130