

30 25 20 15 10 5 0 5 10 15 20 25 30 35 40 45 50 55 60 65 70 75 80 85 90 95 100 105 110 115 120

CONTRACT NO. 70623


F.A.S. 526 (BONGARD RD.)
(EAST SIDE OF IL RTE. 130)

F.A.P. RTE.	SECTION	COUNTY	TOTAL SHEETS	SHEET NO.
808	*	**	715	157
STA. 2005+55.63		TO STA. 2005+55.63		
FED. ROAD DIST. NO.		ILLINOIS FED. AID PROJECT		
		* (205,57,105)RS-2		
		** CHAMPAIGN & DOUGLAS		

FINAL SURVEY NO.	SURVEYED	BY	DATE

ORIGINAL SURVEY NO.	SURVEYED	BY	DATE

PLOT DATE = 8/12/2005
FILE NAME = 1015682
PLOT SCALE = 1" = 40'
USER NAME = ceer-lock,fd

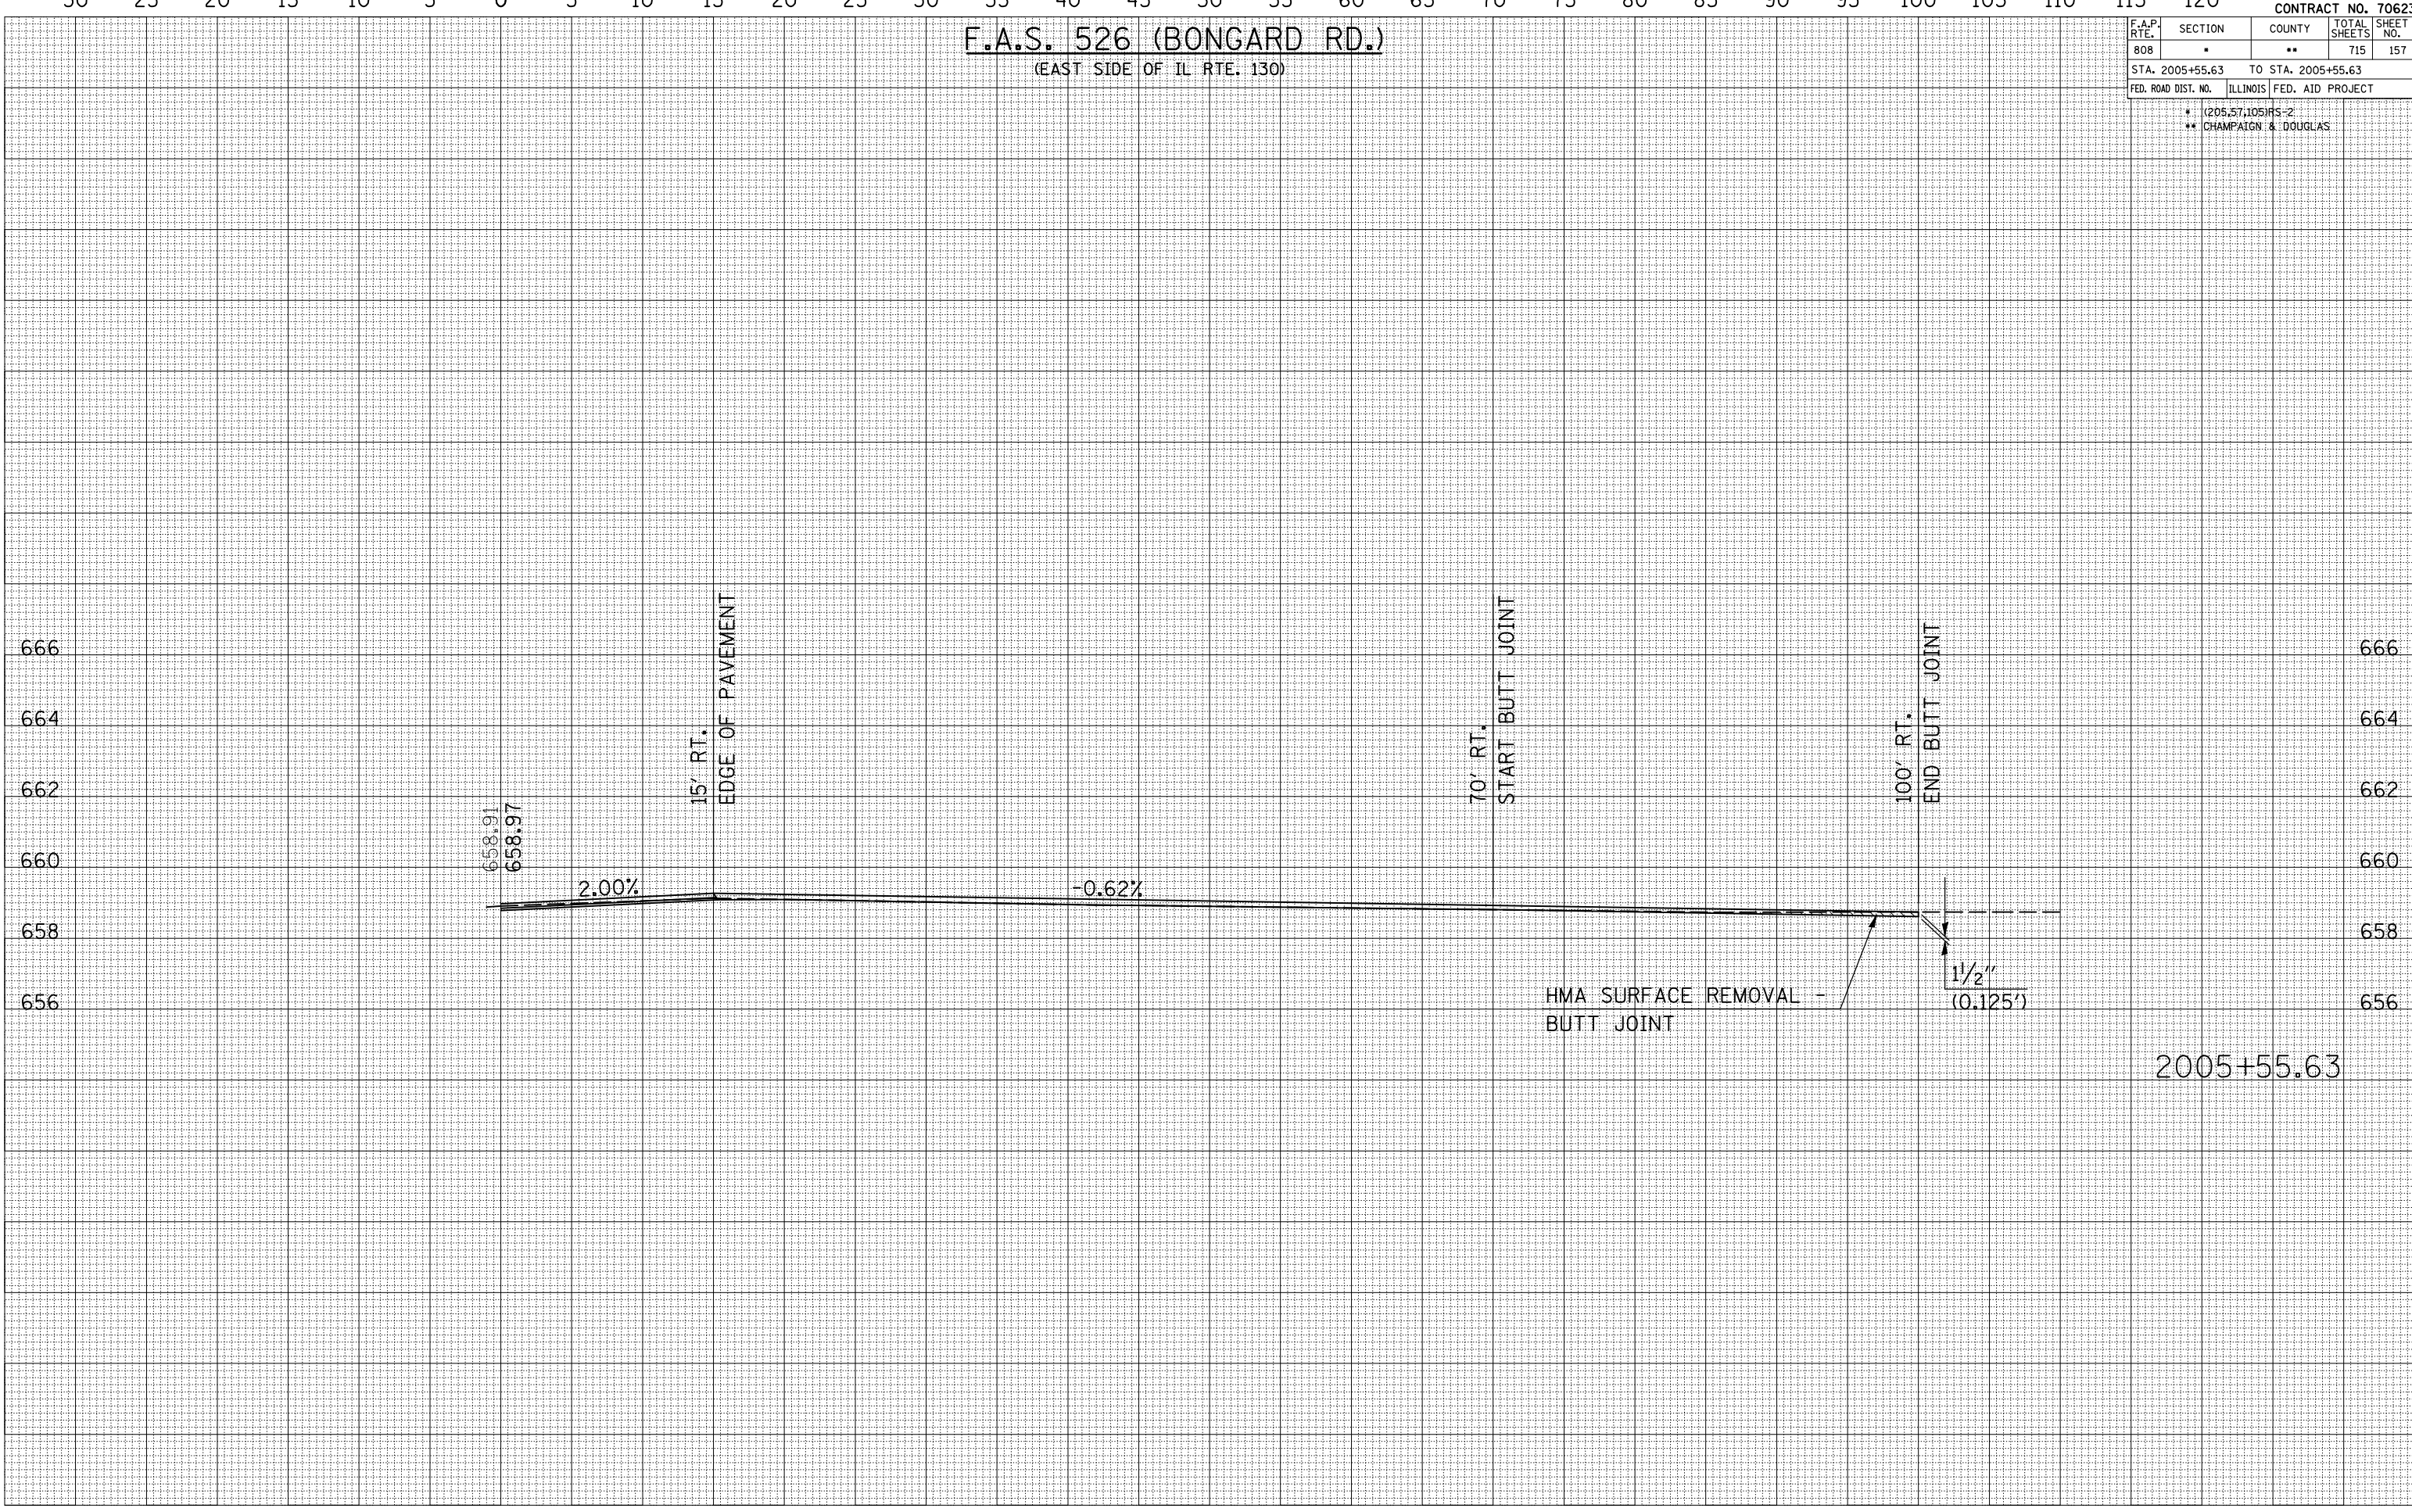

30 25 20 15 10 5 0 5 10 15 20 25 30 35 40 45 50 55 60 65 70 75 80 85 90 95 100 105 110 115 120 125 130