

T.R. 285 (400N)  
(EAST SIDE OF IL RTE. 130)


F.A.P. RTE.	SECTION	COUNTY	TOTAL SHEETS	SHEET NO.
808	*	**	715	166
STA. 2062+70.28		TO STA. 2062+70.28		
FED. ROAD DIST. NO.	ILLINOIS	FED. AID PROJECT		

\* (205,57.105)RS+2  
\*\* CHAMPAIGN & DOUGLAS

BY	DATE

BY	DATE

PLOT DATE = 8/12/2008  
FILE NAME = 1015682  
PLOT SCALE = 1/8" = 1'-0"  
USER NAME = ceer-lock,fd

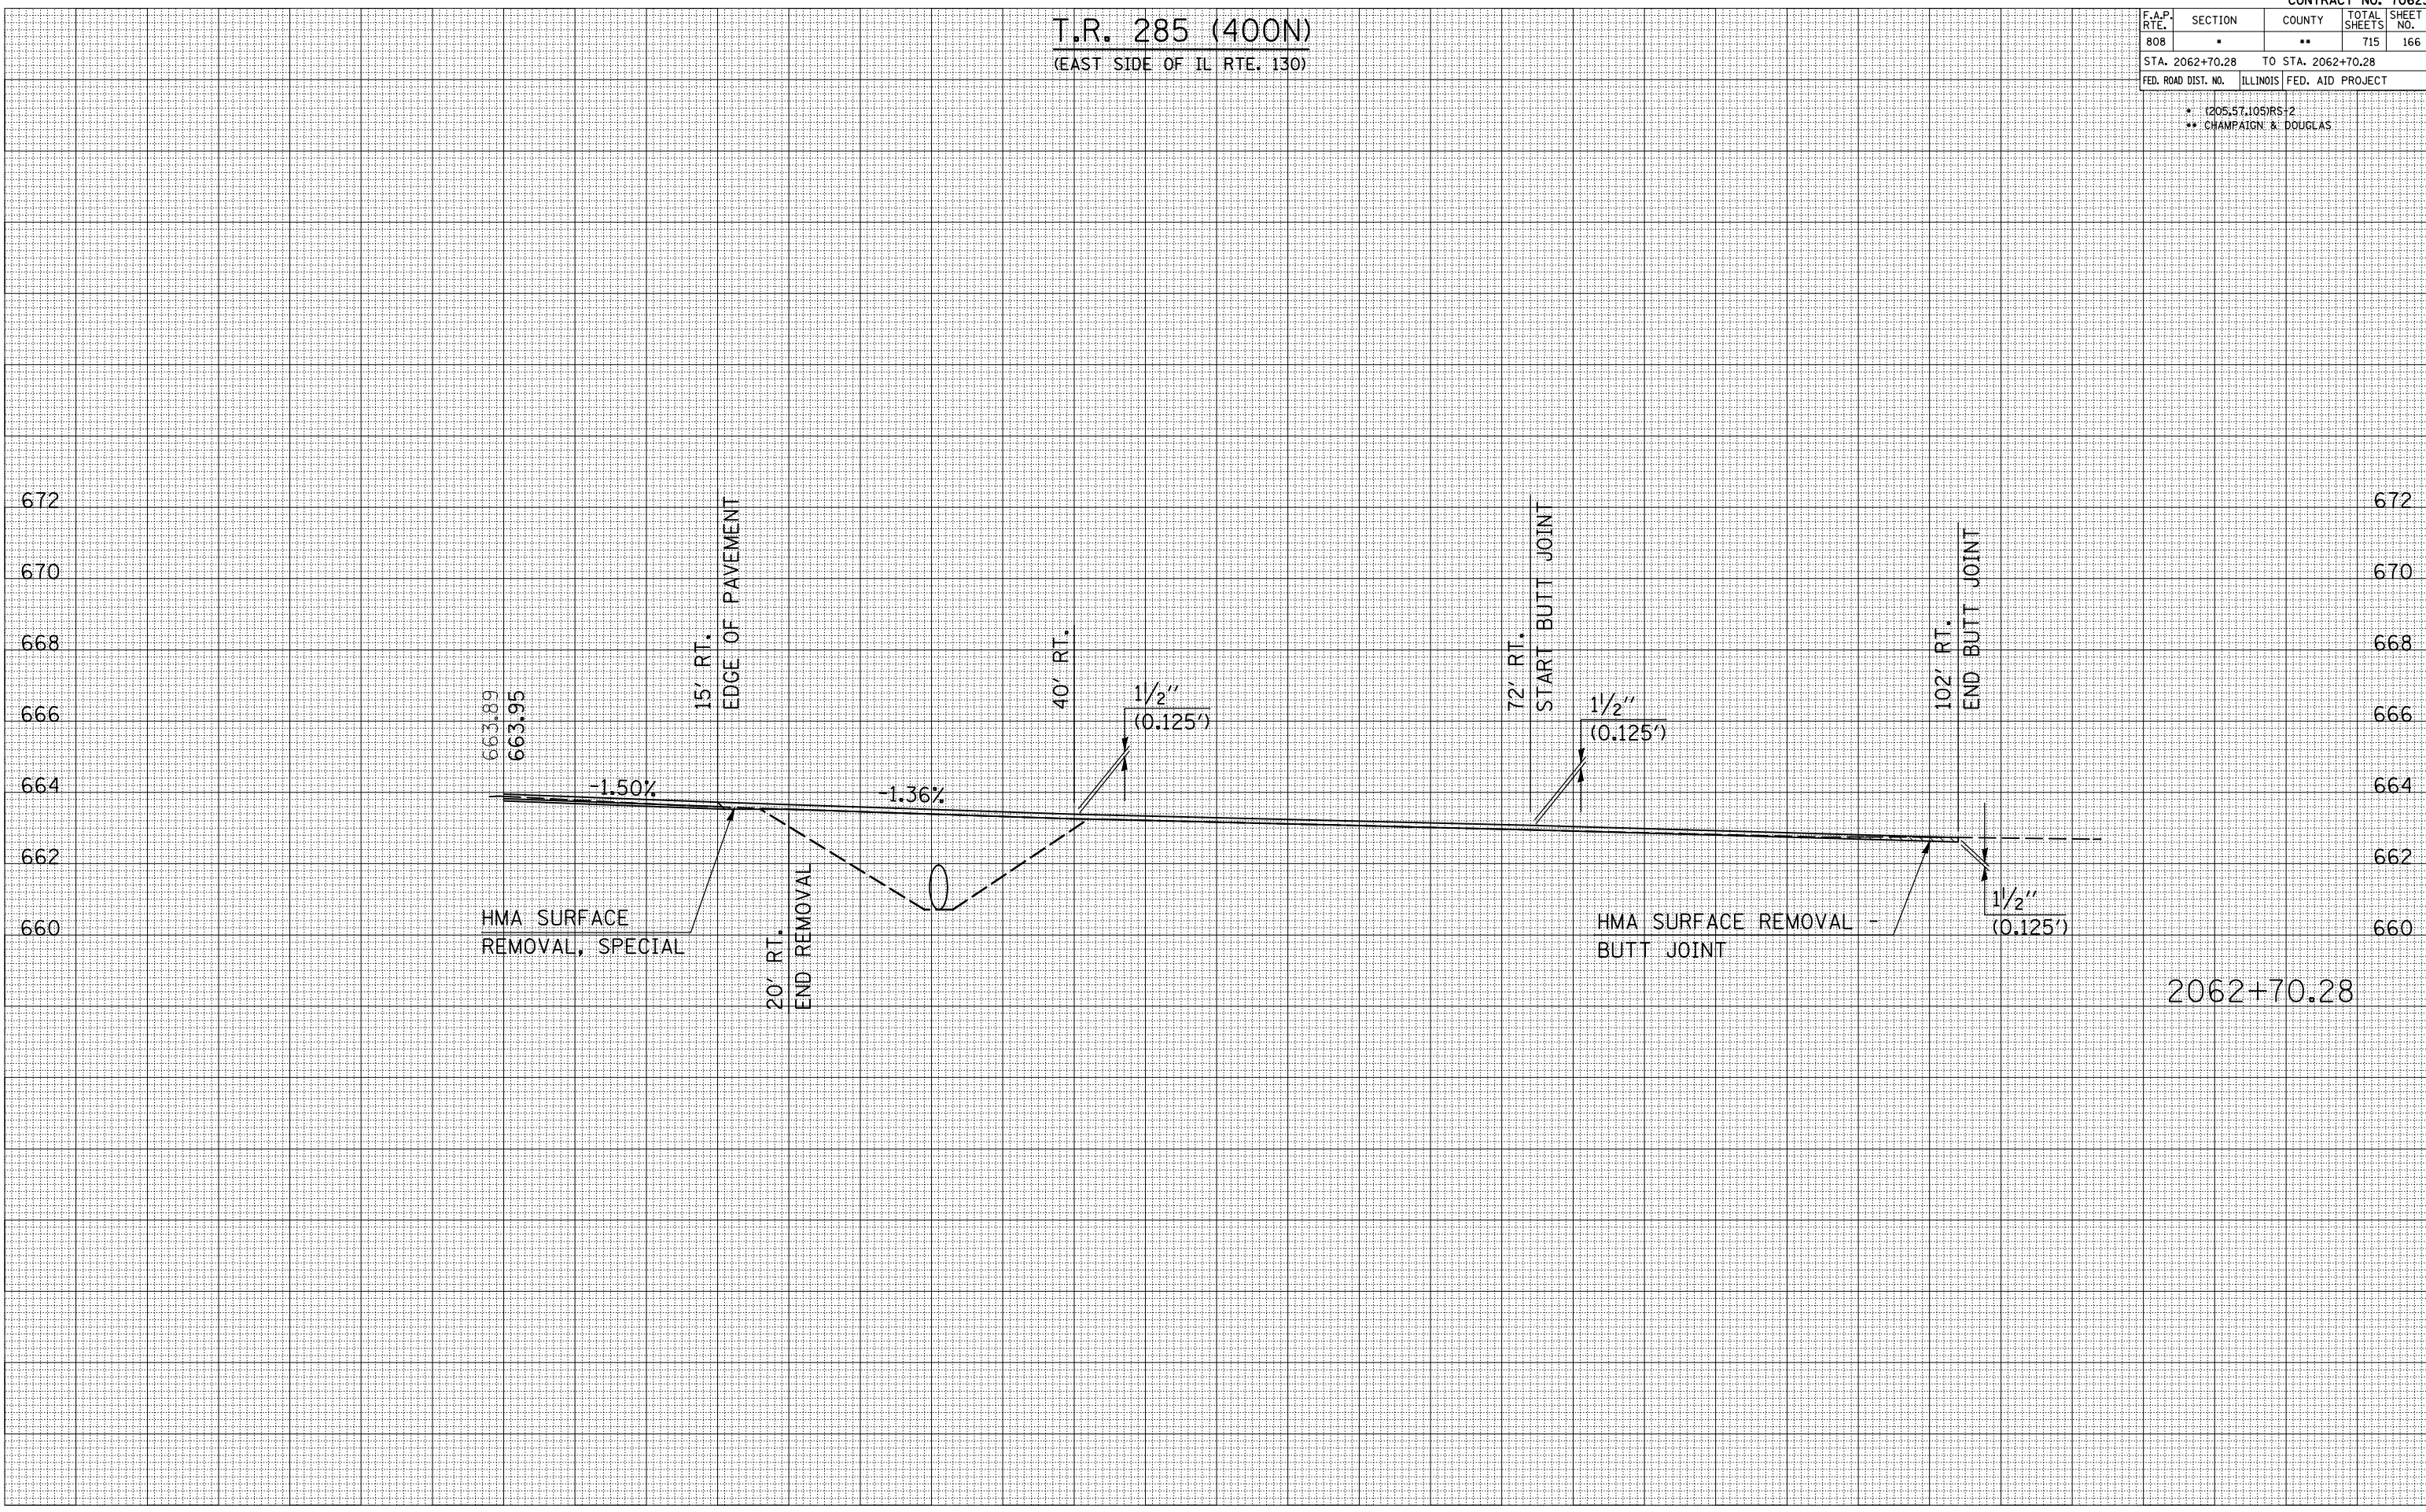

2062+70.28