


F.A.P. RTE.	SECTION	COUNTY	TOTAL SHEETS	SHEET NO.
808	*	**	715	250
STA.		TO STA.		
FED. ROAD DIST. NO.	ILLINOIS	FED. AID PROJECT		

- (205,57,105)RS-2
- \*\* CHAMPAIGN & DOUGLAS

**BOX CULVERT UNDERCUTTING DETAIL**  
**CULVERT NO. 6, STATION 2030+82.00**  
**S.N. 010-8143**

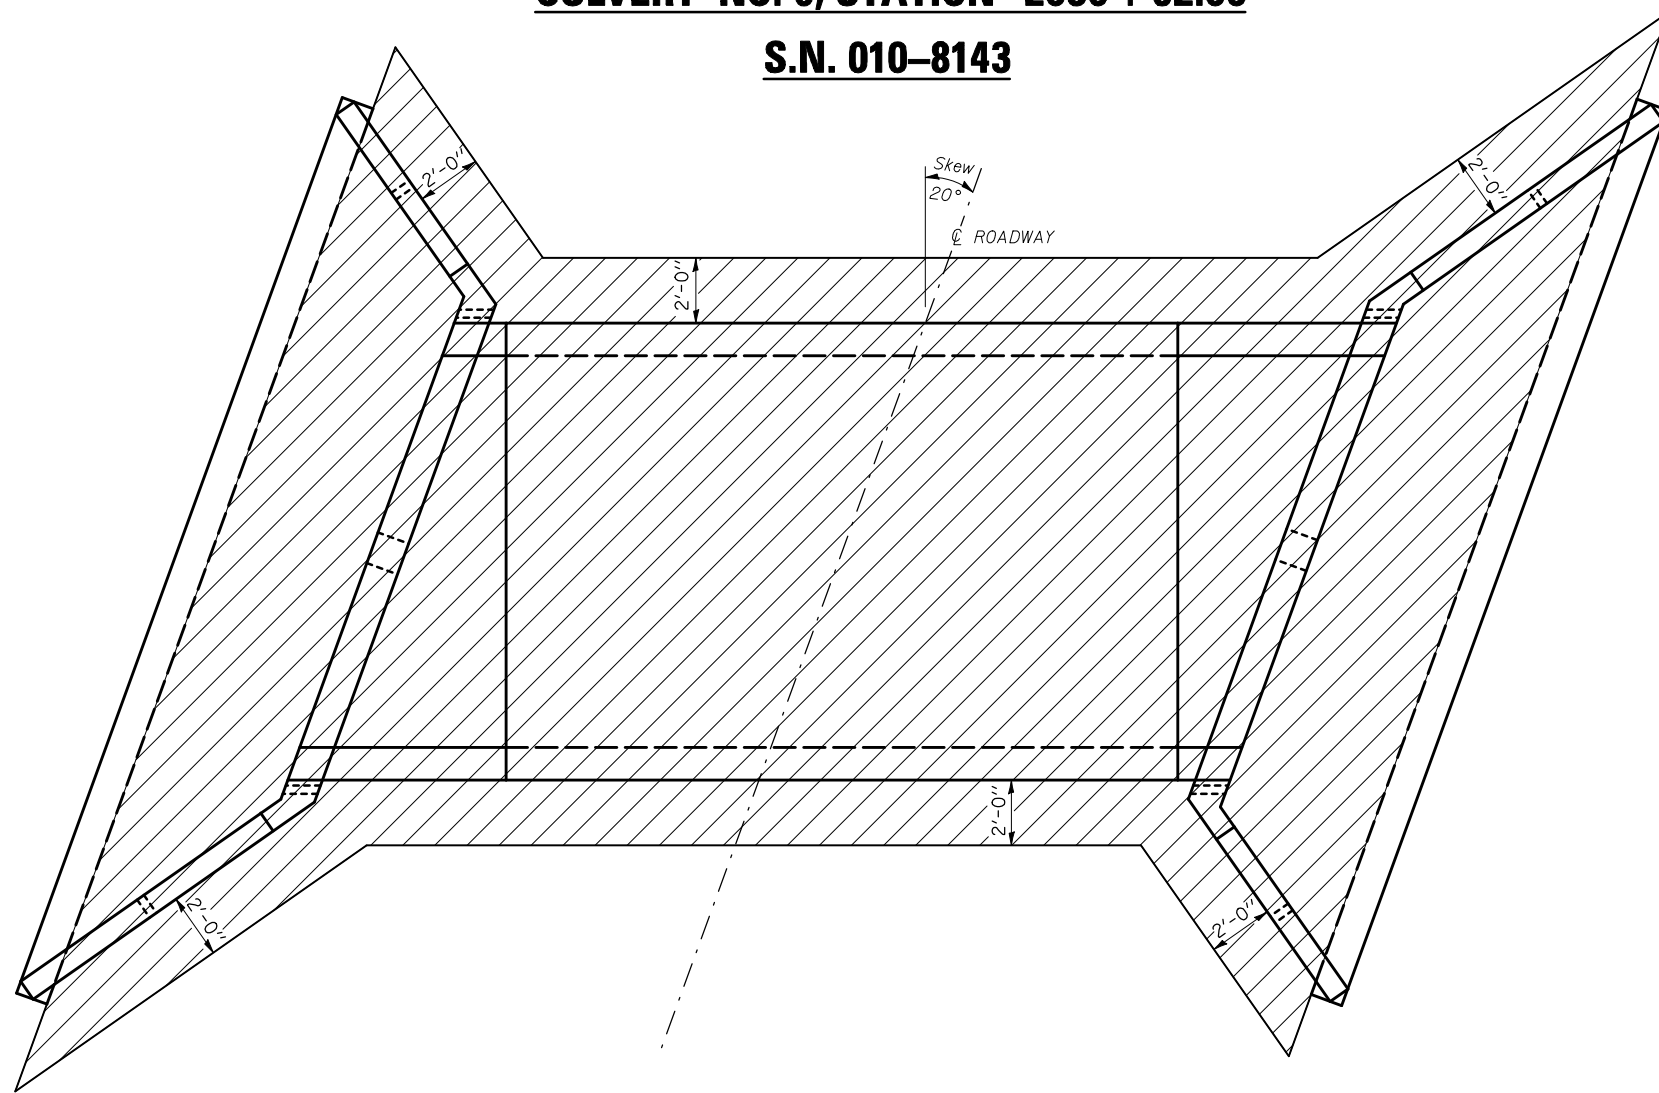

PLAN VIEW

**LEGEND**

STONE RIPRAP, CLASS A-1 (12")

\* SEE SHEET 1 & 2 FOR OVERALL DIMENSIONS

DRAWING NOT TO SCALE

PAY ITEM	DESCRIPTION	QUANTITY
28100201	STONE RIPRAP, CLASS A1	90.00 TON
28200200	FILTER FABRIC	137.00 SQ YD

**GENERAL NOTES**

- 1) STONE RIPRAP, CLASS A-1 SHALL BE USED WHERE A.R. CULVERTS ARE REQUIRED TO BE UNDERCUT DUE TO UNSTABLE SOIL CONDITIONS.
- 2) WORK SHOWN IN THE DETAIL SHALL BE PERFORMED IN ACCORDANCE WITH APPLICABLE PORTIONS OF SECTION 281 AND SECTION 282 OF THE STANDARD SPECIFICATIONS.
- 3) THIS WORK SHALL BE PAID FOR AT THE CONTRACT UNIT PRICE PER TON FOR STONE RIPRAP, CLASS A-1 AND PER SQUARE YARD FOR FILTER FABRIC.
- 4) THE EXCAVATION AND REMOVAL OF THE UNSUITABLE MATERIAL WILL NOT BE PAID FOR SEPERATELY, BUT SHALL BE CONSIDERED INCIDENTAL TO THE PAY ITEM FOR STONE RIPRAP, CLASS A-1.

PLOT DATE = 8/12/2009  
 FILE NAME = G:\DWG\WORK\PROJECTS\70623-SHT-CULVERT-DETAILS.DGN  
 PLOT DATE = 02/25/09  
 USER NAME = ceartock\j