


F.A.P. RTE.	SECTION	COUNTY	TOTAL SHEETS	SHEET NO.
808	.	..	715	298
STA.		TO STA.		
FED. ROAD DIST. NO.	ILLINOIS	FED. AID PROJECT		

- (205,57,105)RS-2
- CHAMPAIGN & DOUGLAS

DETAIL OF POROUS GRANULAR BACKFILL PAY LIMITS

12" S.S., STATION 2024+80.00

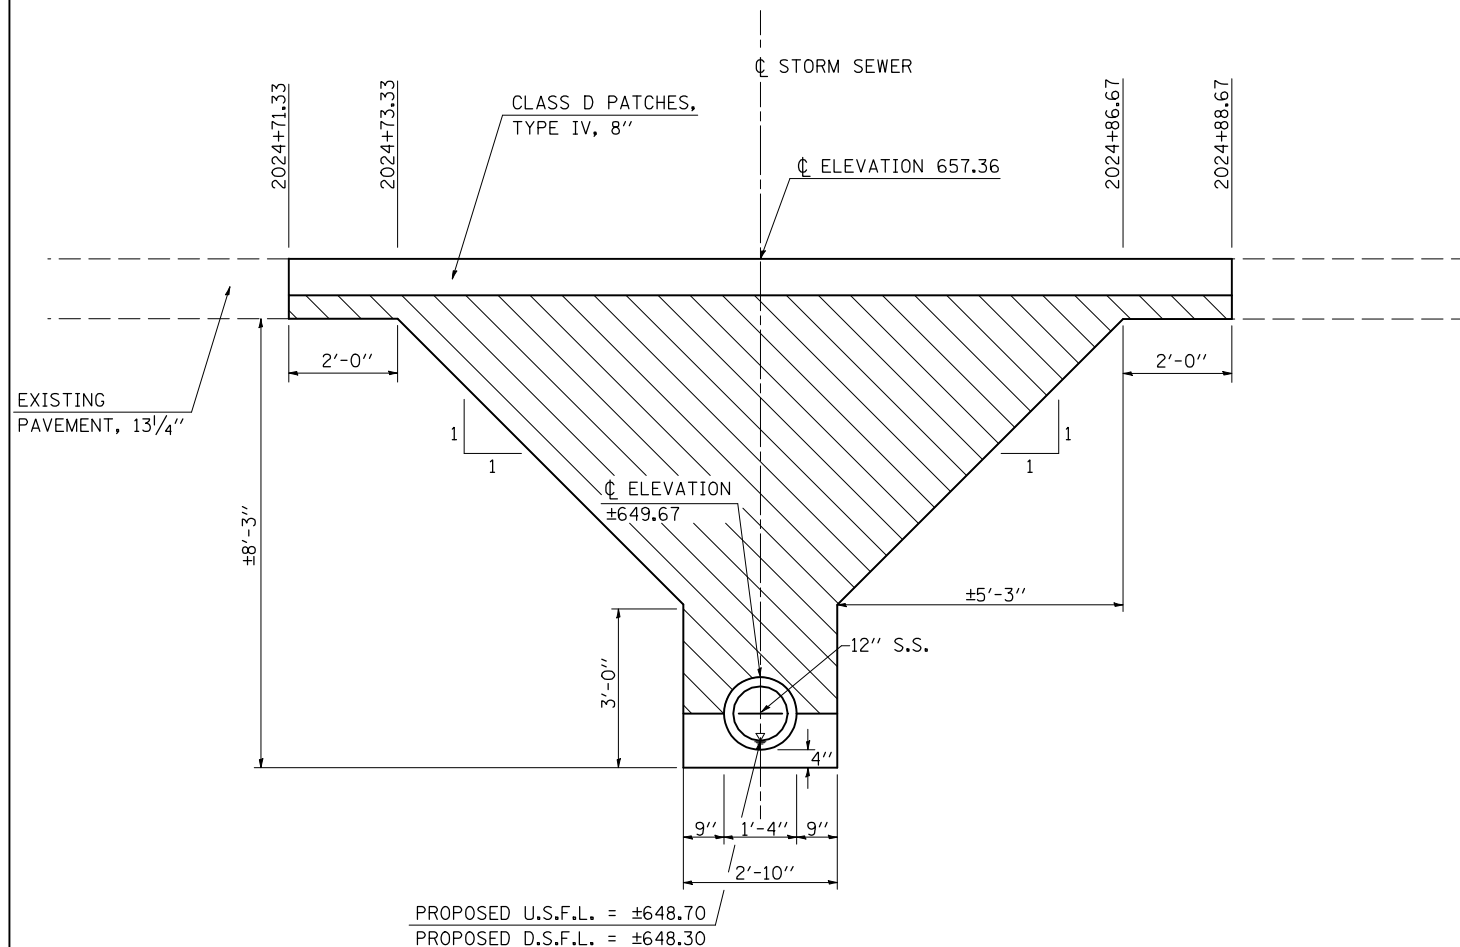

LEGEND

PAY LIMITS OF POROUS GRANULAR BACKFILL - CA-6


DRAWING NOT TO SCALE

GENERAL NOTES

- 1) WORK SHOWN IN THE DETAIL SHALL BE PERFORMED IN ACCORDANCE WITH APPLICABLE PORTIONS OF SECTION 209 AND SECTION 611 OF THE STANDARD SPECIFICATIONS.
- 2) POROUS GRANULAR BACKFILL SHALL EXTEND 2 FT. BEYOND THE AGGREGATE SHOULDER.
- 3) THIS WORK SHALL BE PAID FOR AT THE CONTRACT UNIT PRICE PER CUBIC YARD FOR POROUS GRANULAR BACKFILL.
- 4) THE EXCAVATION FOR THE PROPOSED STORM SEWER WILL NOT BE PAID FOR SEPERATELY, BUT SHALL BE CONSIDERED INCIDENTAL TO THE STORM SEWER OF THE TYPE AND SIZE SPECIFIED.

DETAIL OF POROUS GRANULAR BACKFILL PAY LIMITS

18" S.S., STATION 2030+52.60

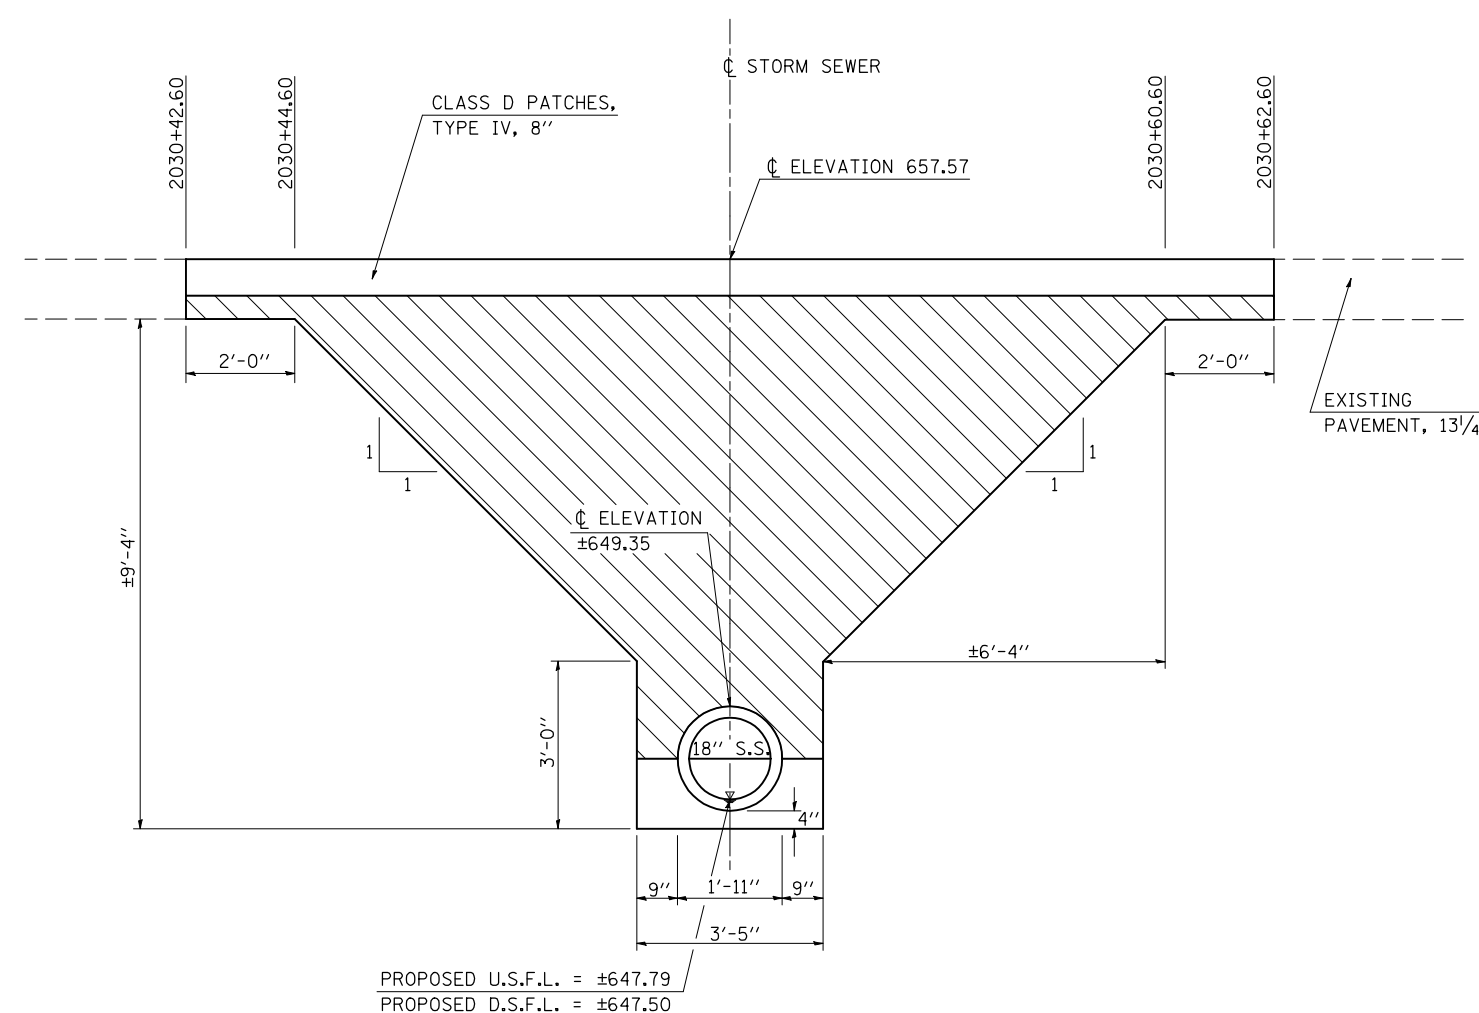

LEGEND

PAY LIMITS OF POROUS GRANULAR BACKFILL - CA-6

DRAWING NOT TO SCALE

GENERAL NOTES

- 1) WORK SHOWN IN THE DETAIL SHALL BE PERFORMED IN ACCORDANCE WITH APPLICABLE PORTIONS OF SECTION 209 AND SECTION 611 OF THE STANDARD SPECIFICATIONS.
- 2) POROUS GRANULAR BACKFILL SHALL EXTEND 2 FT. BEYOND THE AGGREGATE SHOULDER.
- 3) THIS WORK SHALL BE PAID FOR AT THE CONTRACT UNIT PRICE PER CUBIC YARD FOR POROUS GRANULAR BACKFILL.
- 4) THE EXCAVATION FOR THE PROPOSED STORM SEWER WILL NOT BE PAID FOR SEPERATELY, BUT SHALL BE CONSIDERED INCIDENTAL TO THE STORM SEWER OF THE TYPE AND SIZE SPECIFIED.

ILLINOIS DEPARTMENT OF TRANSPORTATION

DETAIL OF POROUS GRANULAR BACKFILL PAY LIMITS

SCALE: N/A
DATE: 07/22/09

DRAWN BY: B.B.P.
CHECKED BY: G.A.E.