

F.A.P. RTE.	SECTION	COUNTY	TOTAL SHEETS	SHEET NO.
808	*	**	715	453
STA. 1133+61.00		TO STA. 1133+69.80		
FED. ROAD DIST. NO.	ILLINOIS	FED. AID PROJECT		

• (205)57,105)RS-2  
 \*\* CHAMPAIGN & DOUGLAS


BY	DATE

NO.	AREAS CHECKED

BY	DATE

NO.	AREAS CHECKED

PLOT DATE = 8/2/2009  
 FILE NAME = 1133+61.00-69.80.dgn  
 PLOT SCALE = 1/8"=1'-0"  
 USER NAME = craigr

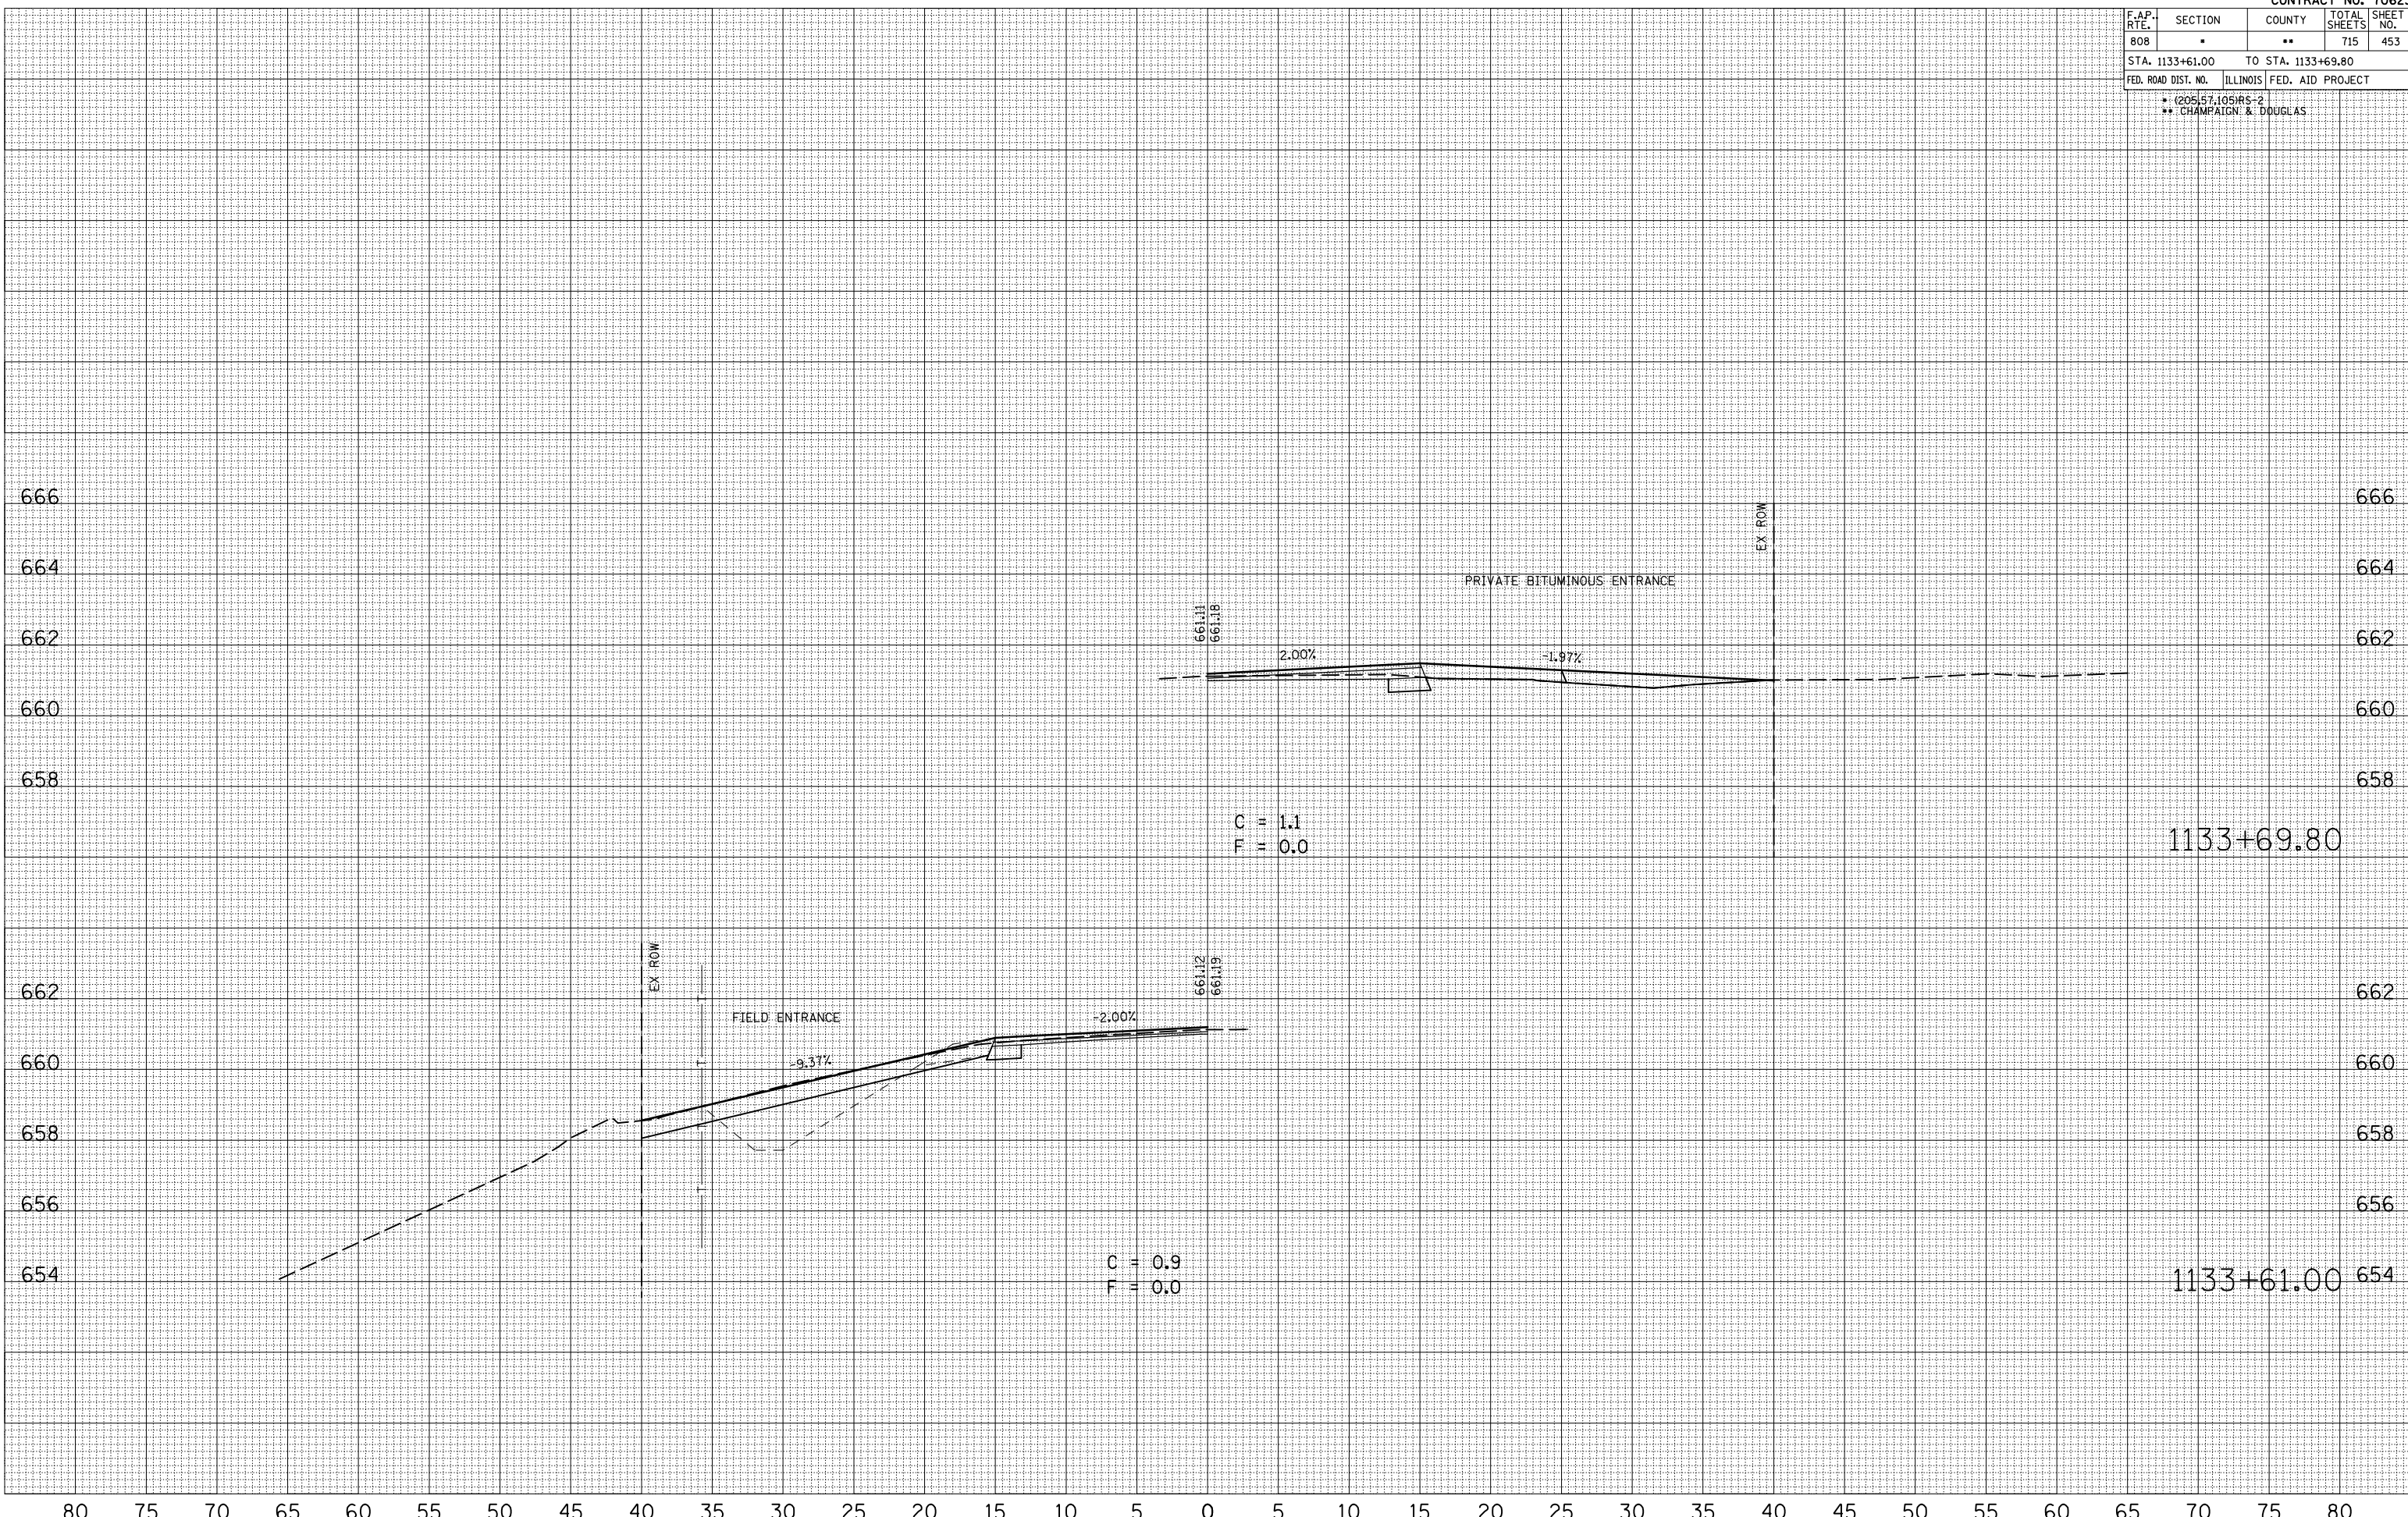

C = 1.1  
 F = 0.0

C = 0.9  
 F = 0.0