

F.A.P. RTE.	SECTION	COUNTY	TOTAL SHEETS	SHEET NO.
808	.	..	715	681
STA. 2294+66.00		TO STA. 2294+96.20		
FED. ROAD DIST. NO.		ILLINOIS FED. AID PROJECT		
* (205.57, 105)RS-2 ** CHAMPAIGN & DOUGLAS				


BY	DATE

NO.	AREAS CHECKED

BY	DATE

NO.	AREAS CHECKED

PLOT DATE = 8/1/2009
 FILE NAME = I:\105682\Drawings\2294+66.00.dwg
 PLOT SCALE = 1/8" = 1' IN.
 USER NAME = craigr

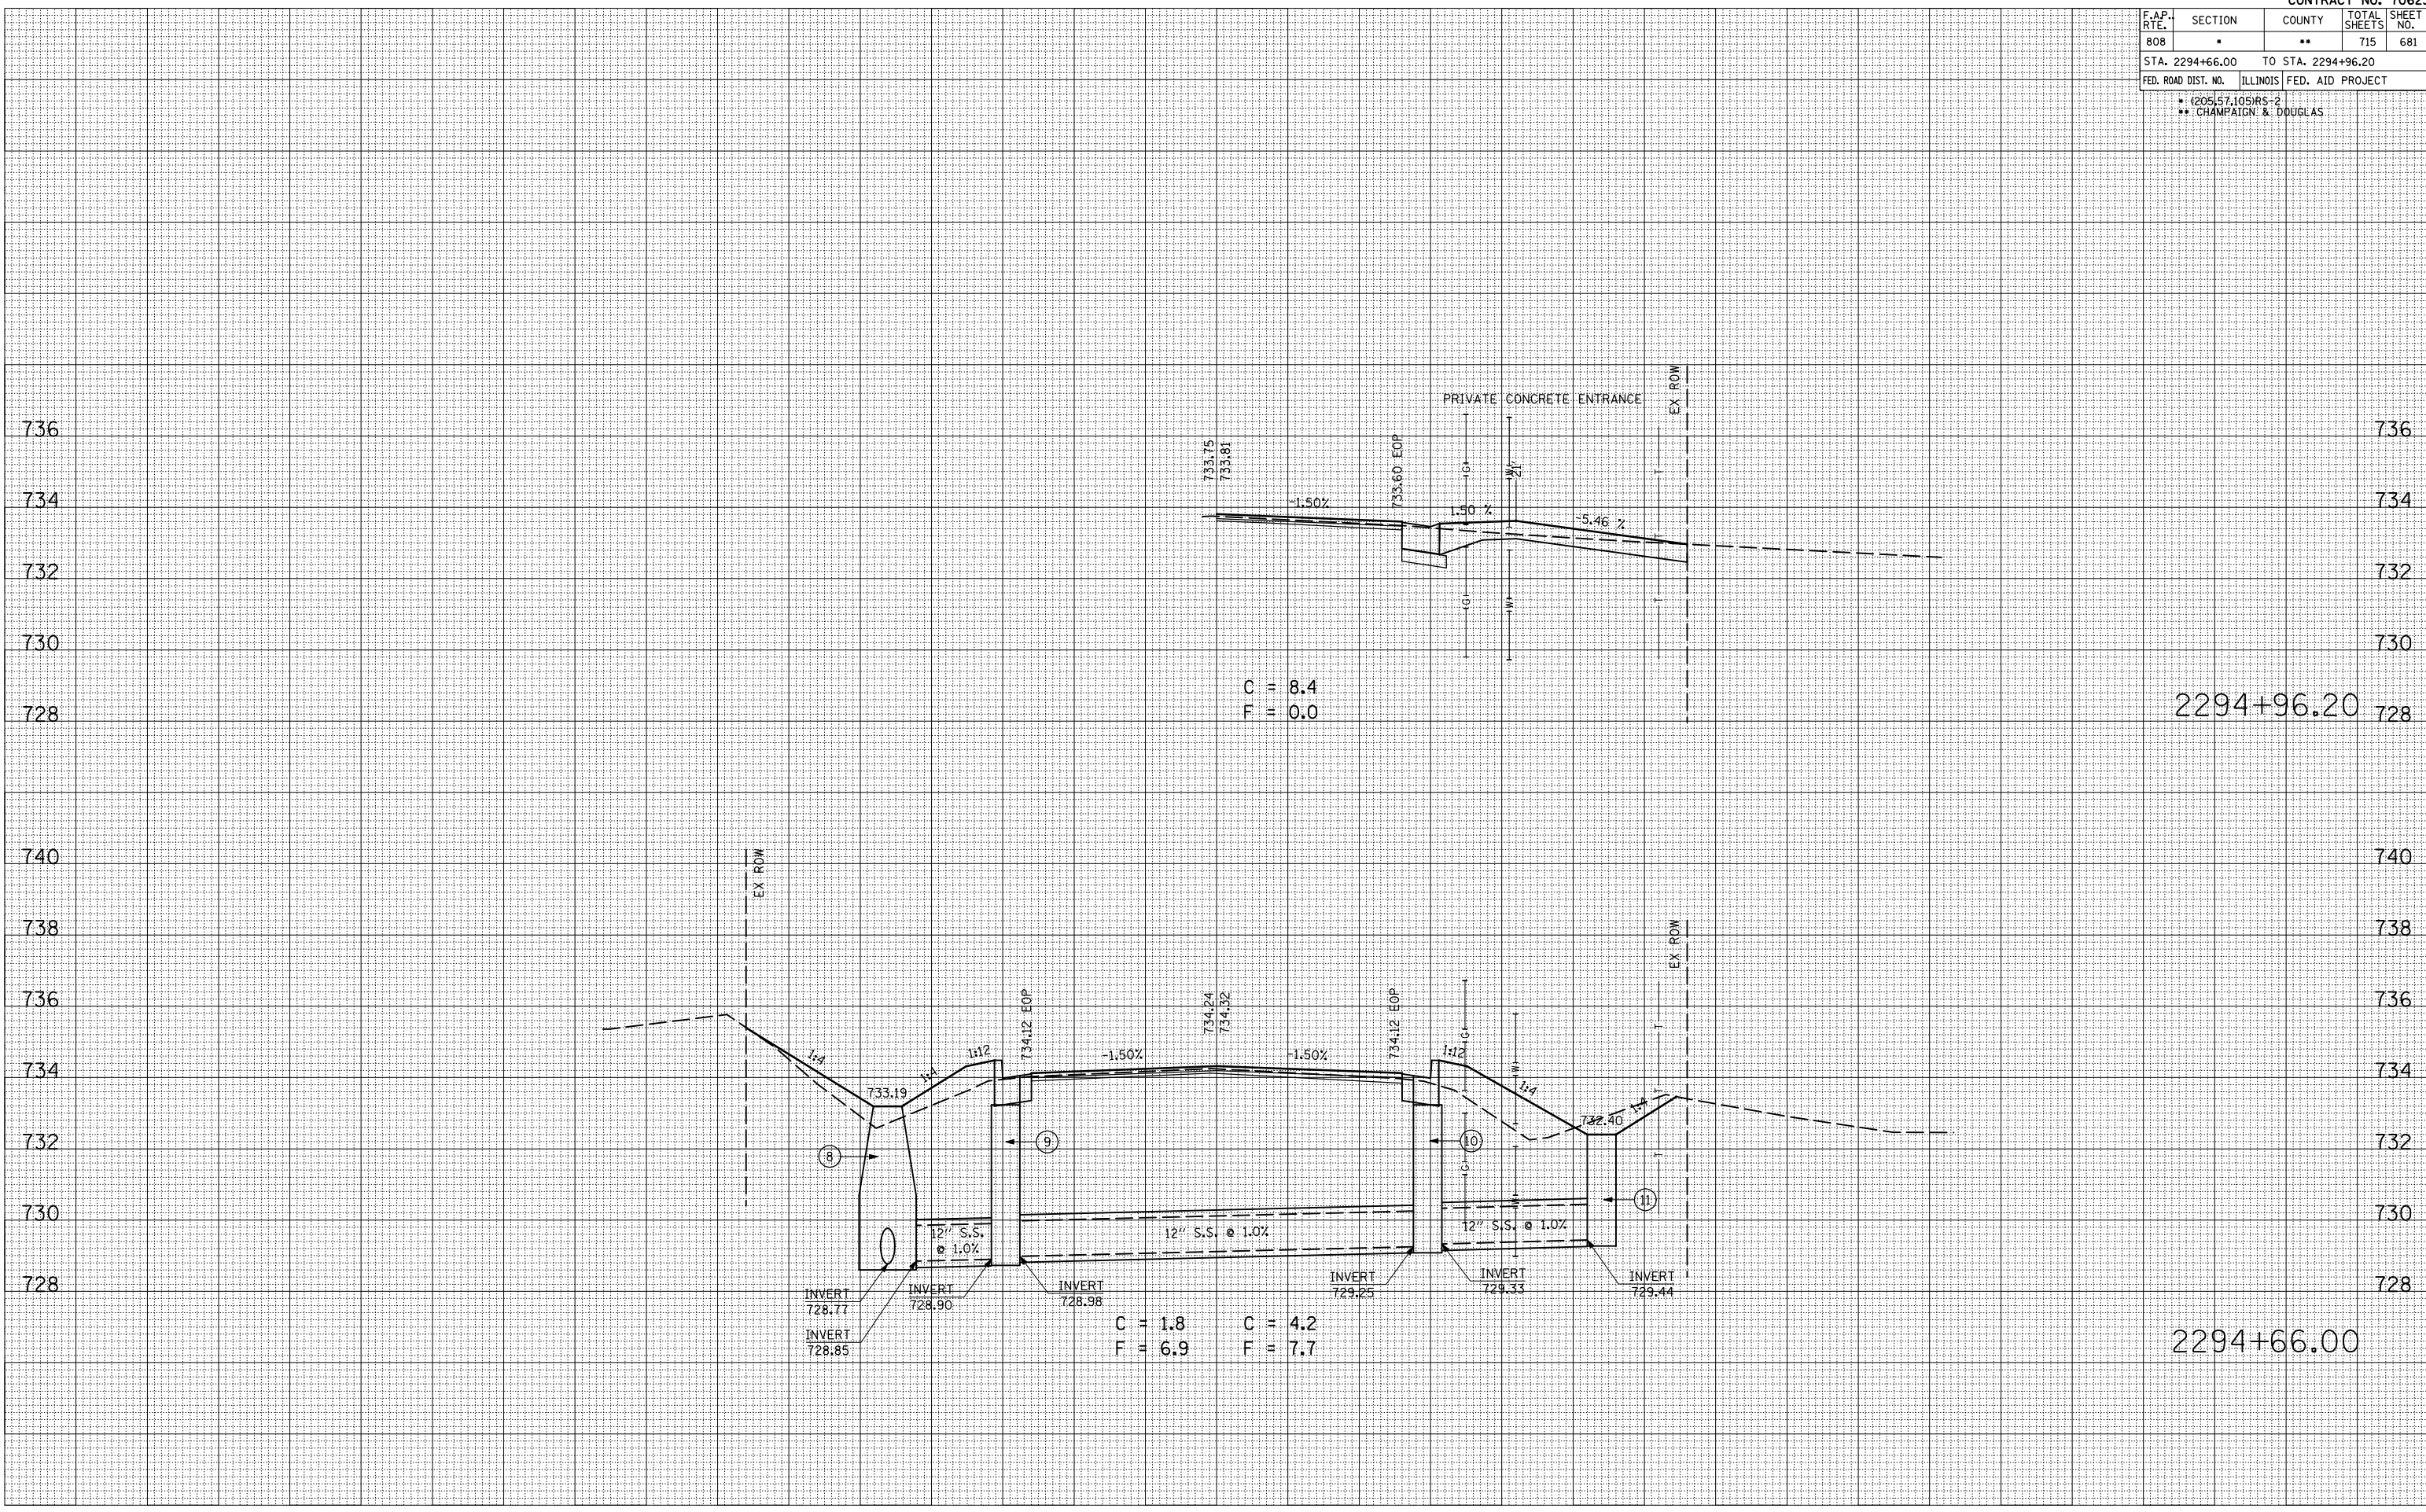

C = 8.4
 F = 0.0

C = 1.8 C = 4.2
 F = 6.9 F = 7.7

2294+96.20

2294+66.00