

F.A.P. RTE.	SECTION	COUNTY	TOTAL SHEETS	SHEET NO.
808	*	**	715	707
STA. 2306+05.00		TO STA. 2306+15.00		
FED. ROAD DIST. NO.		ILLINOIS FED. AID PROJECT		
* (205.57, 105)RS-2				
** CHAMPAIGN & DOUGLAS				


BY	DATE

NO.	AREAS CHECKED

BY	DATE

NO.	AREAS CHECKED

PLOT DATE = 8/1/2009
 FILE NAME = I:\105682\Drawings\2306+05.00.dwg
 PLOT SCALE = 1/8" = 1'-0"
 USER NAME = craigr

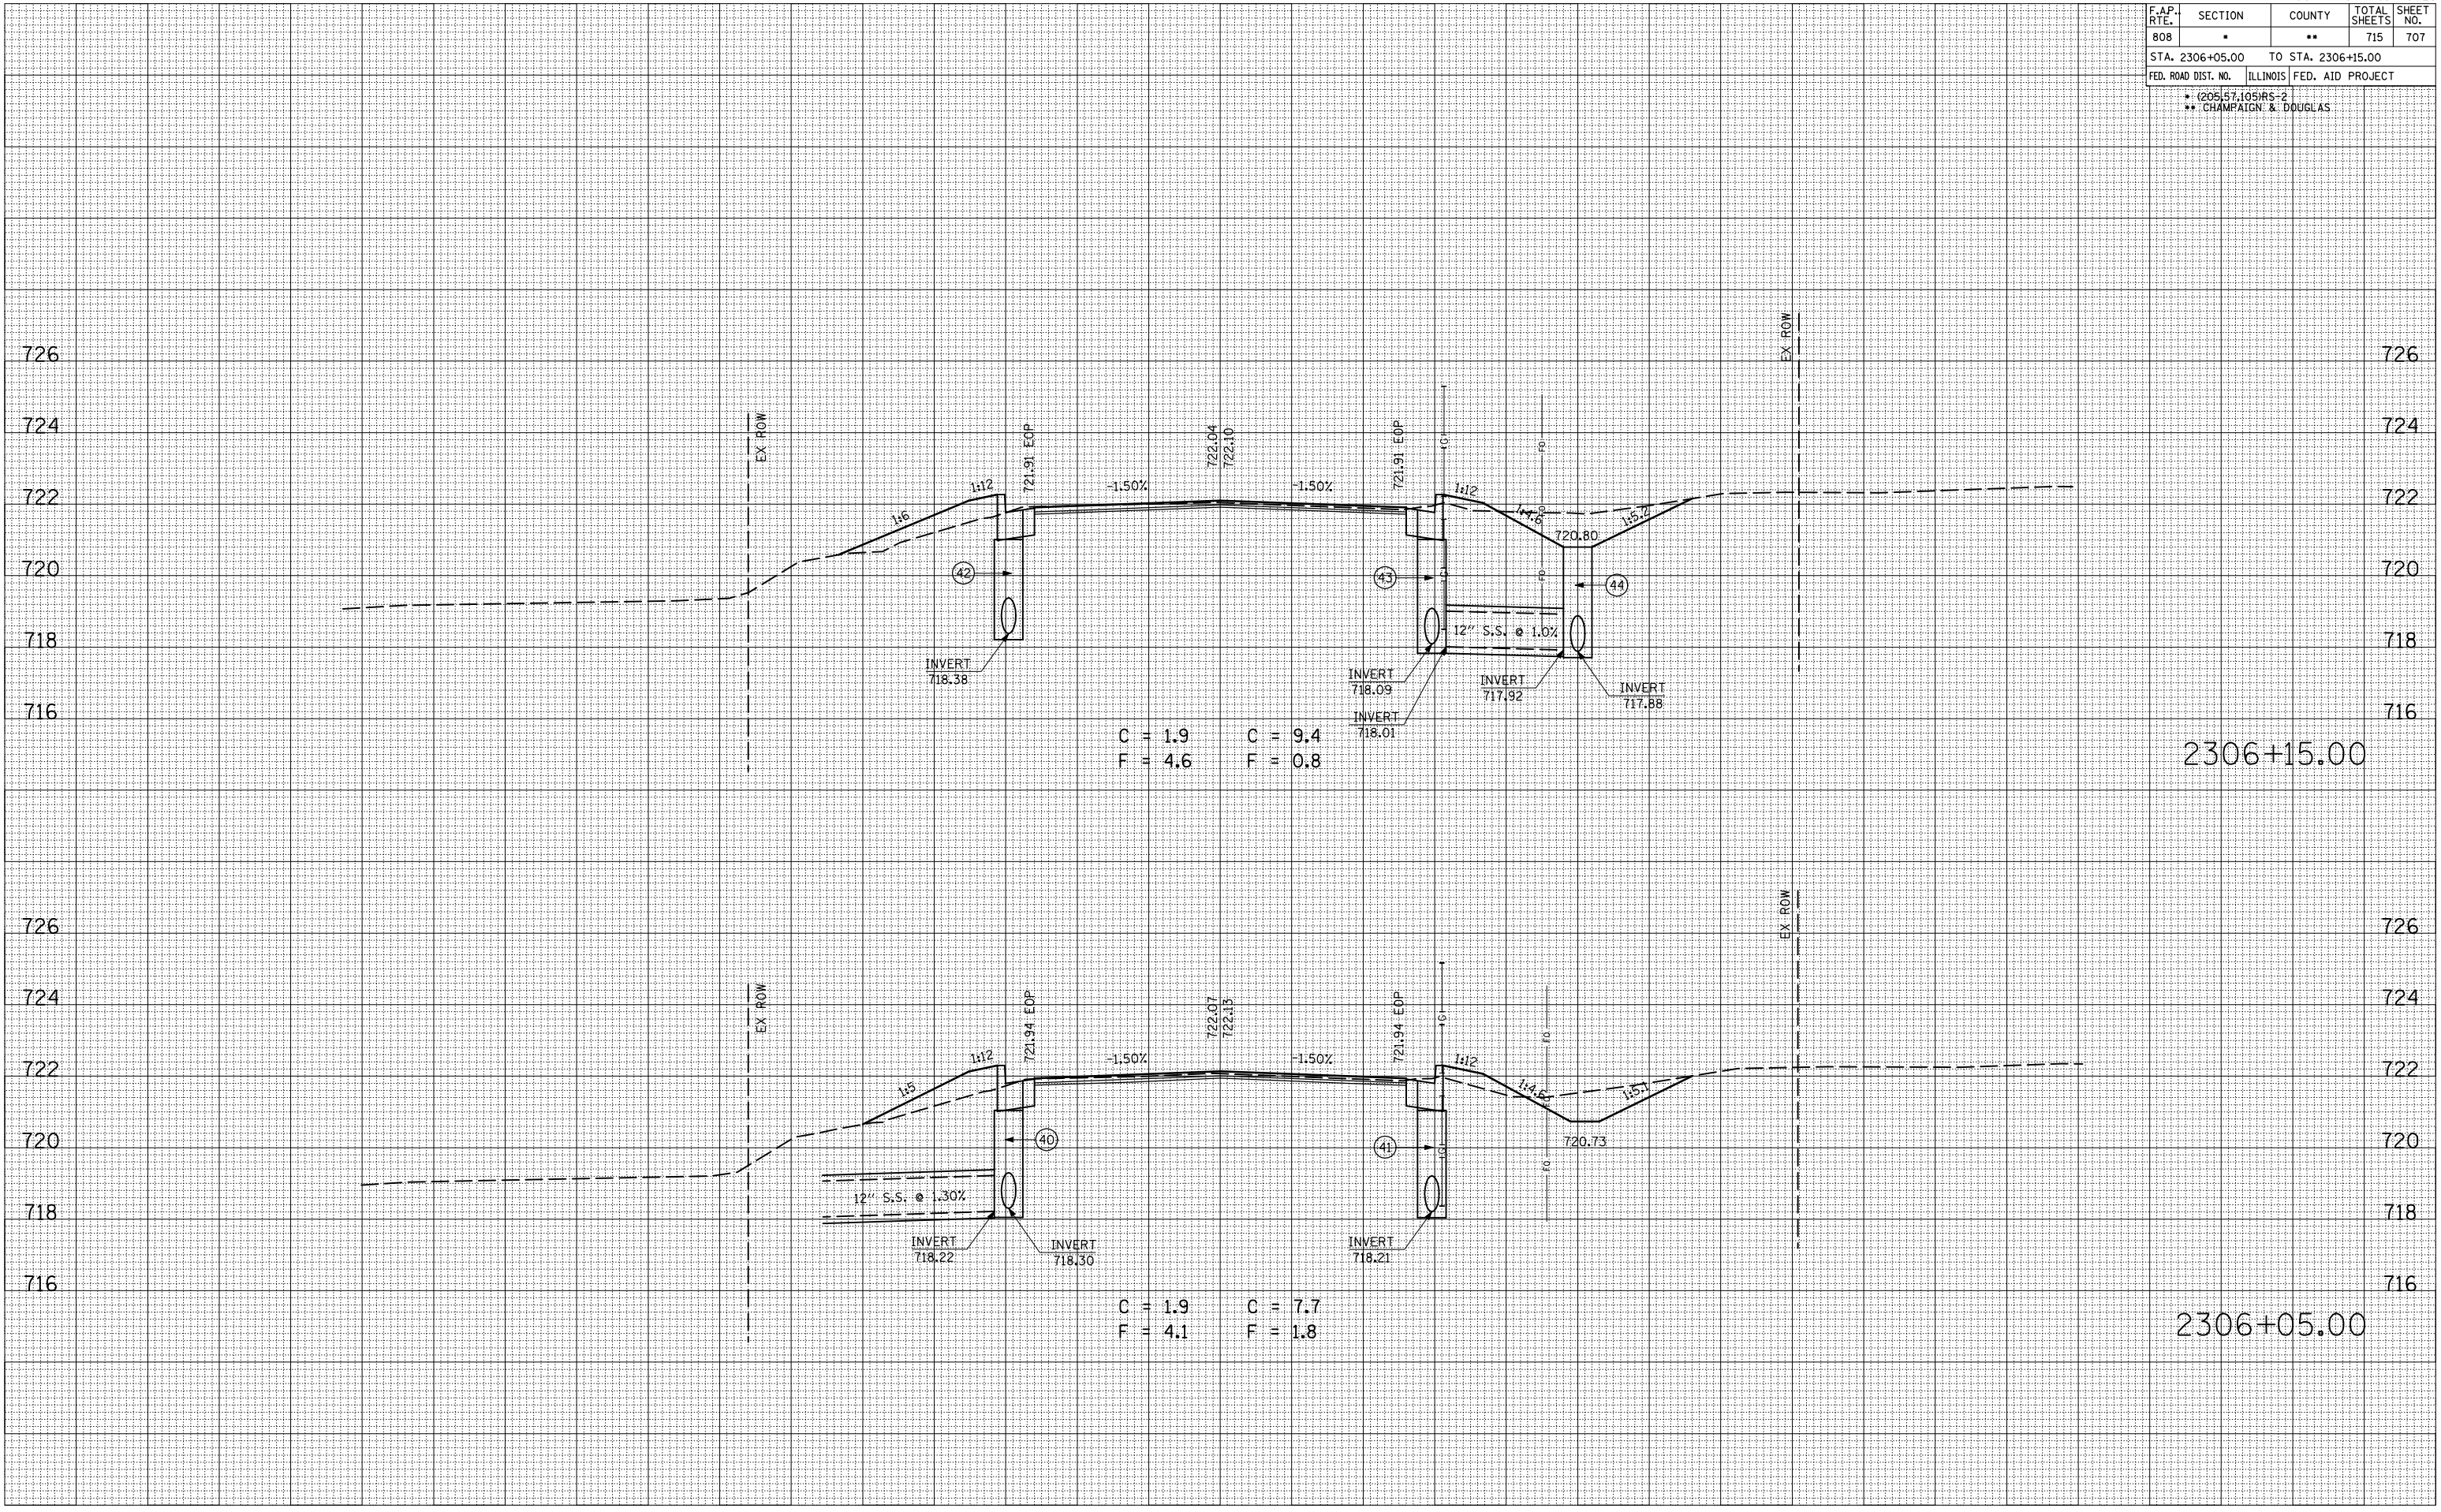

C = 1.9 C = 9.4
 F = 4.6 F = 0.8

C = 1.9 C = 7.7
 F = 4.1 F = 1.8

2306+15.00

2306+05.00