


F.A.P. RTE.	SECTION	COUNTY	TOTAL SHEETS	SHEET NO.
808	*	**	715	708
STA. 2306+50.00		TO STA. 2307+00.00		
FED. ROAD DIST. NO.		ILLINOIS FED. AID PROJECT		
* (205.57, 105)RS-2 ** CHAMPAIGN & DOUGLAS				

BY	DATE

BY	DATE

PLOT DATE = 8/1/2009  
 FILE NAME = I:\105682\2306+50\2306+50.dwg  
 PLOT SCALE = 1/8"=1'-0"  
 USER NAME = craigr

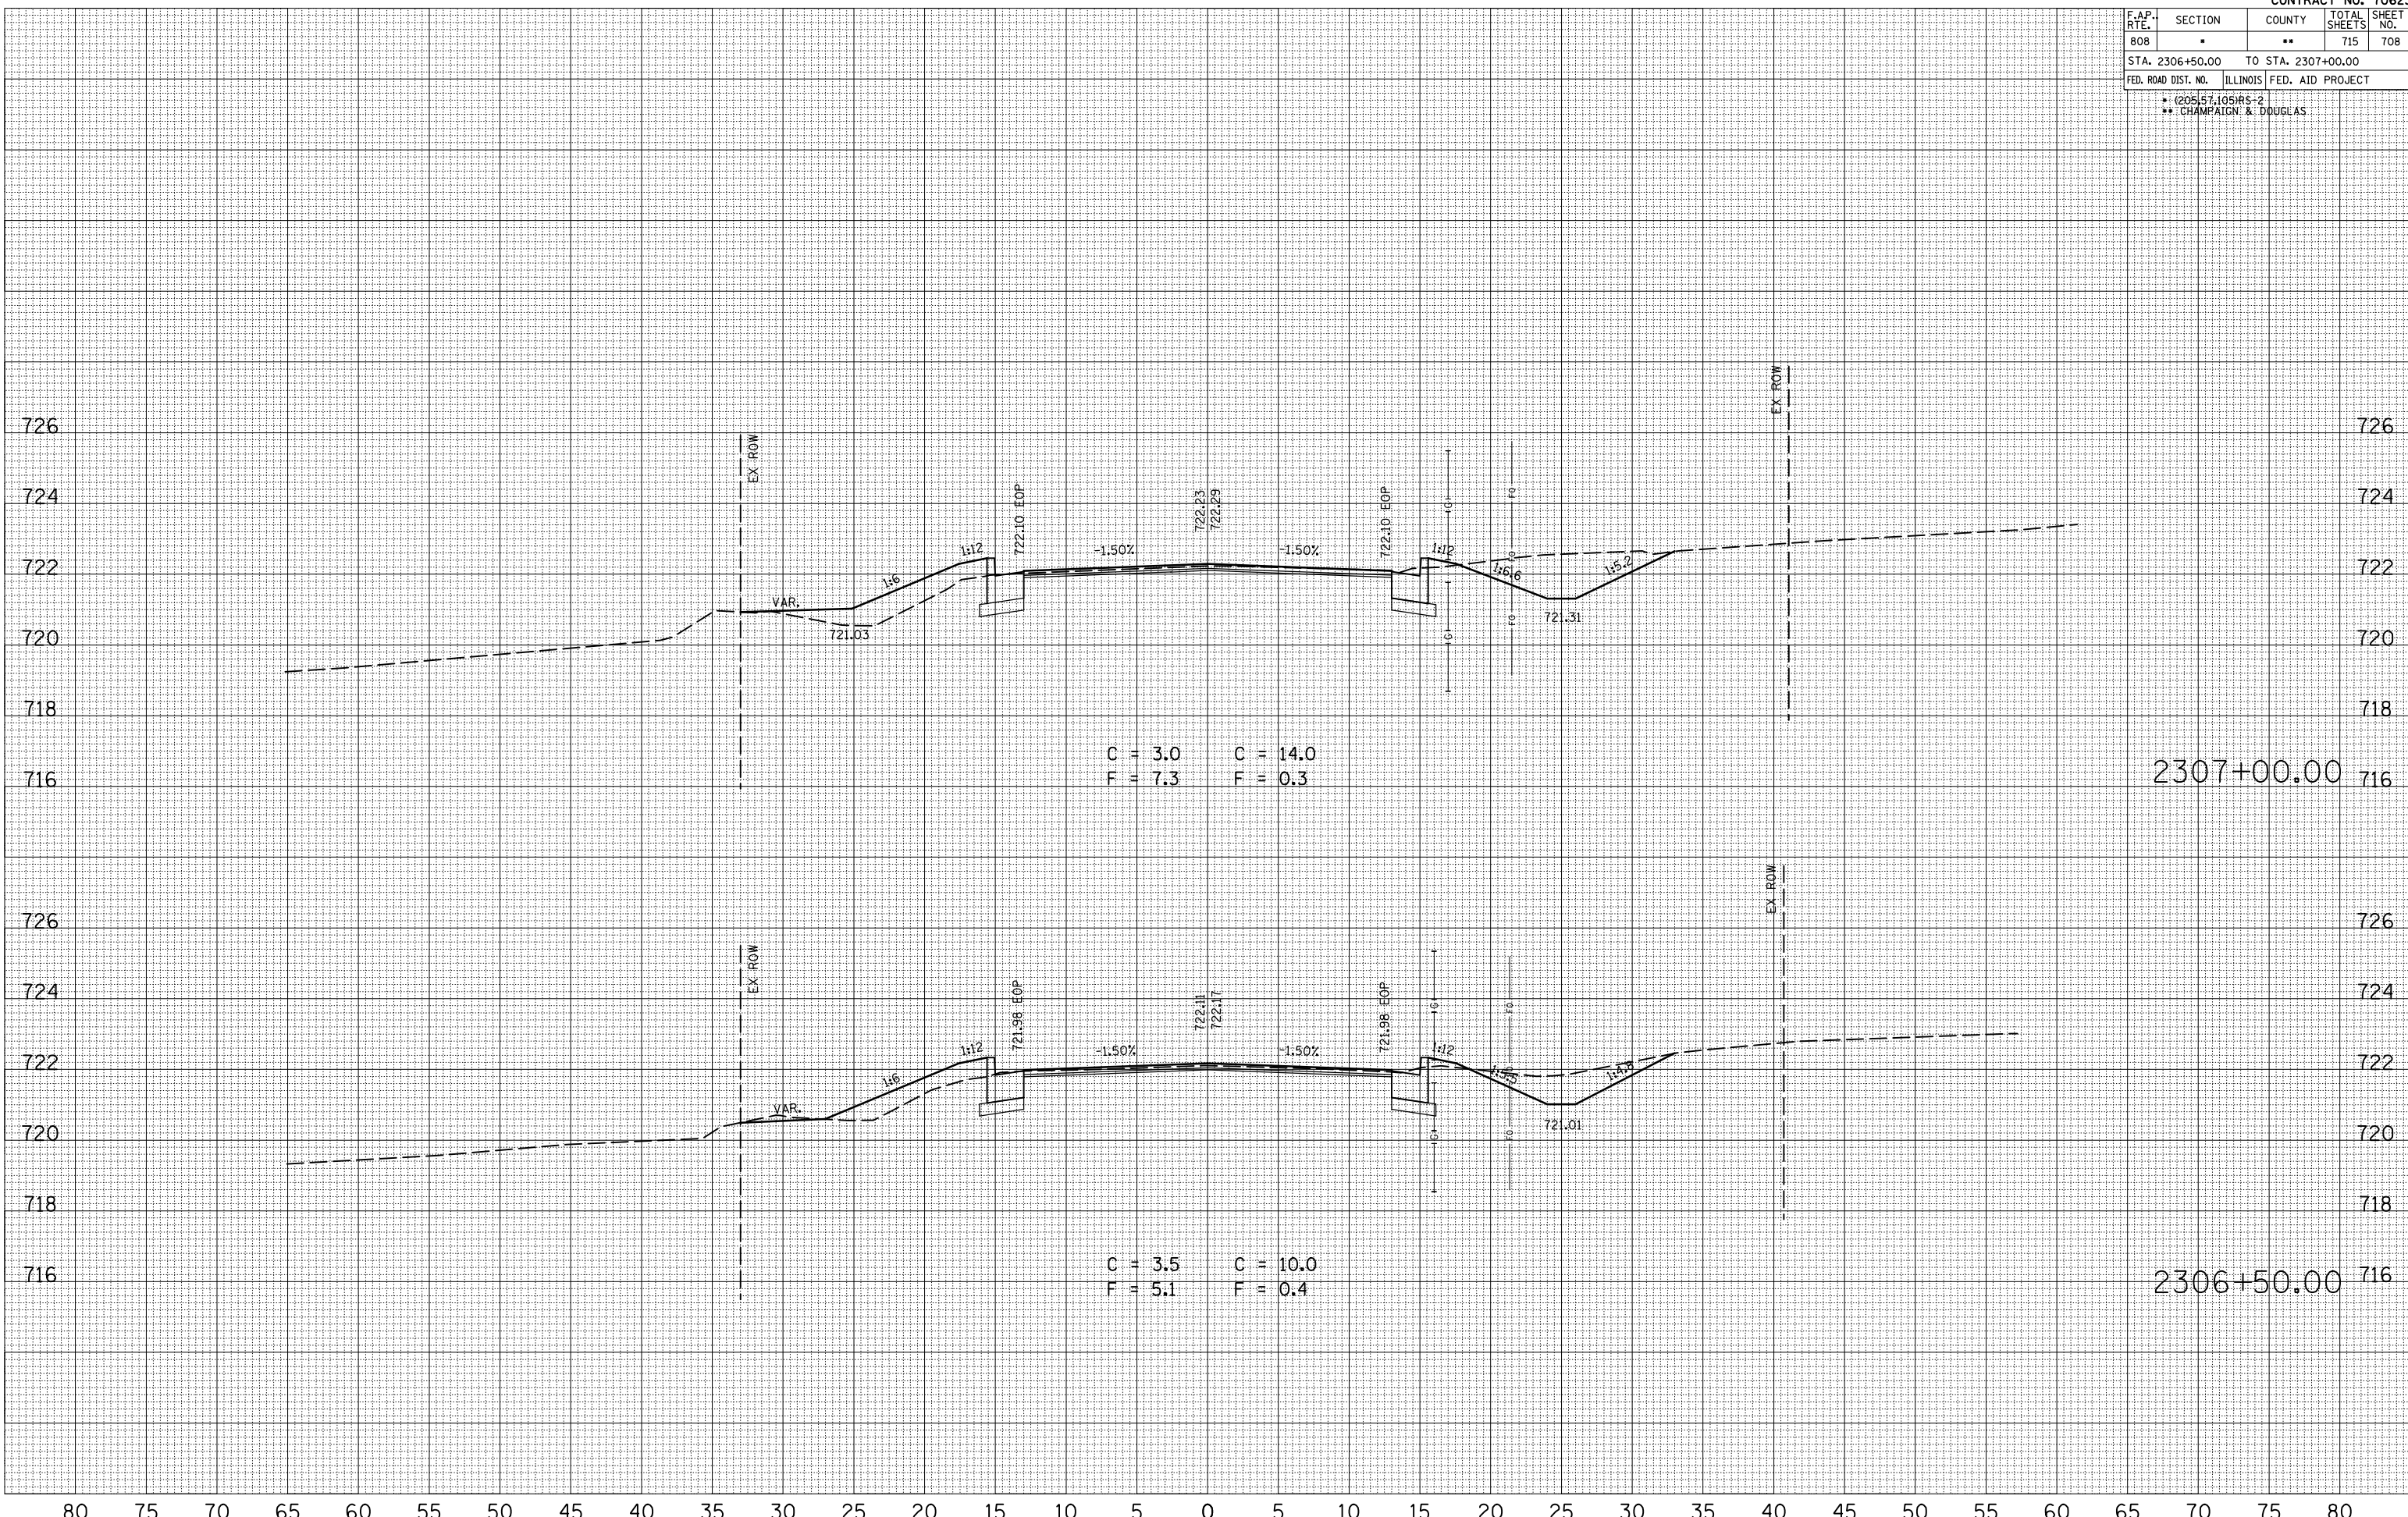

C = 3.0    C = 14.0  
 F = 7.3    F = 0.3

C = 3.5    C = 10.0  
 F = 5.1    F = 0.4

2307+00.00

2306+50.00