
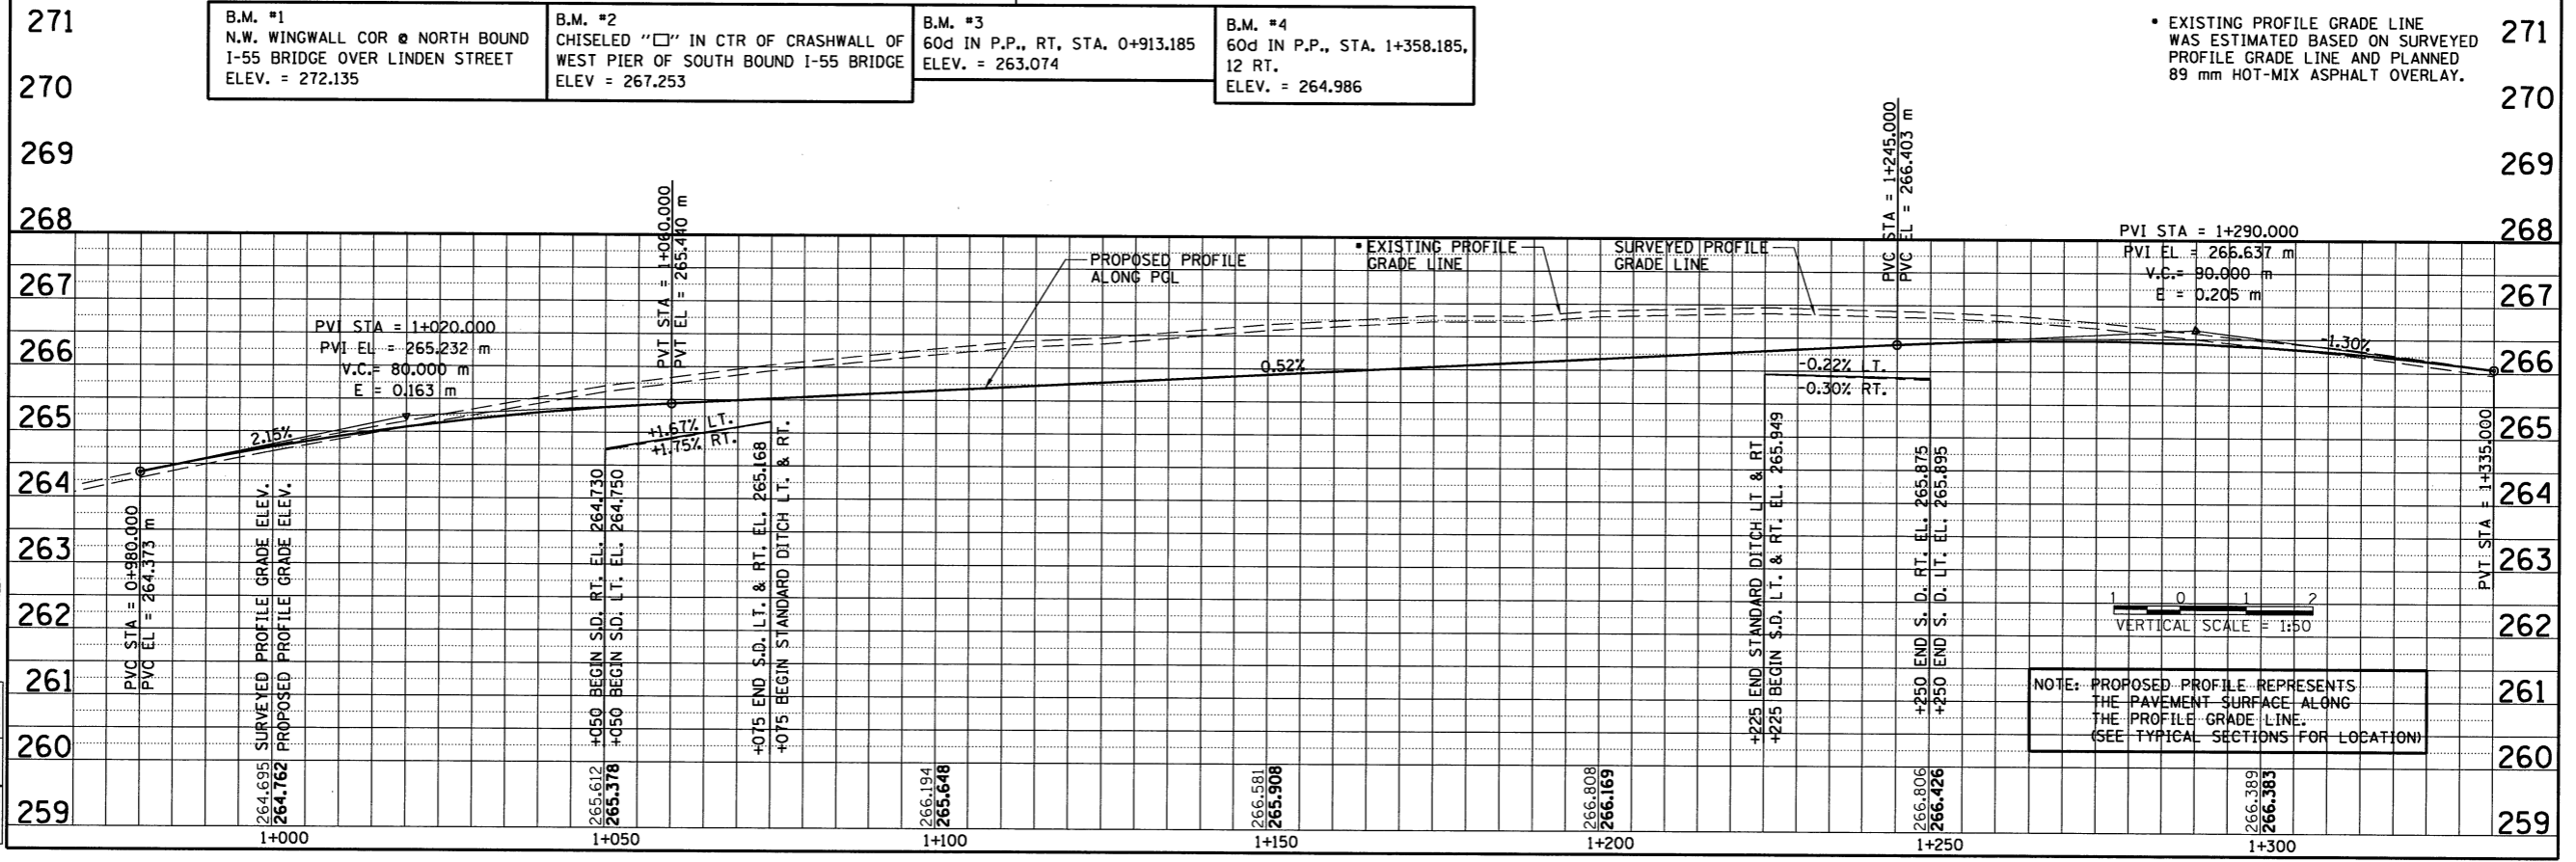


F.A.I. RTE.	SECTION	COUNTY	TOTAL SHEETS	SHEET NO.
55	*	McLEAN	310	54
STA.	TO STA.			
FED. ROAD DIST. NO.	ILLINOIS	FED. AID PROJECT		
* (57-4)R, HBY, HBR, (57-4)BDM CONTRACT #70757				

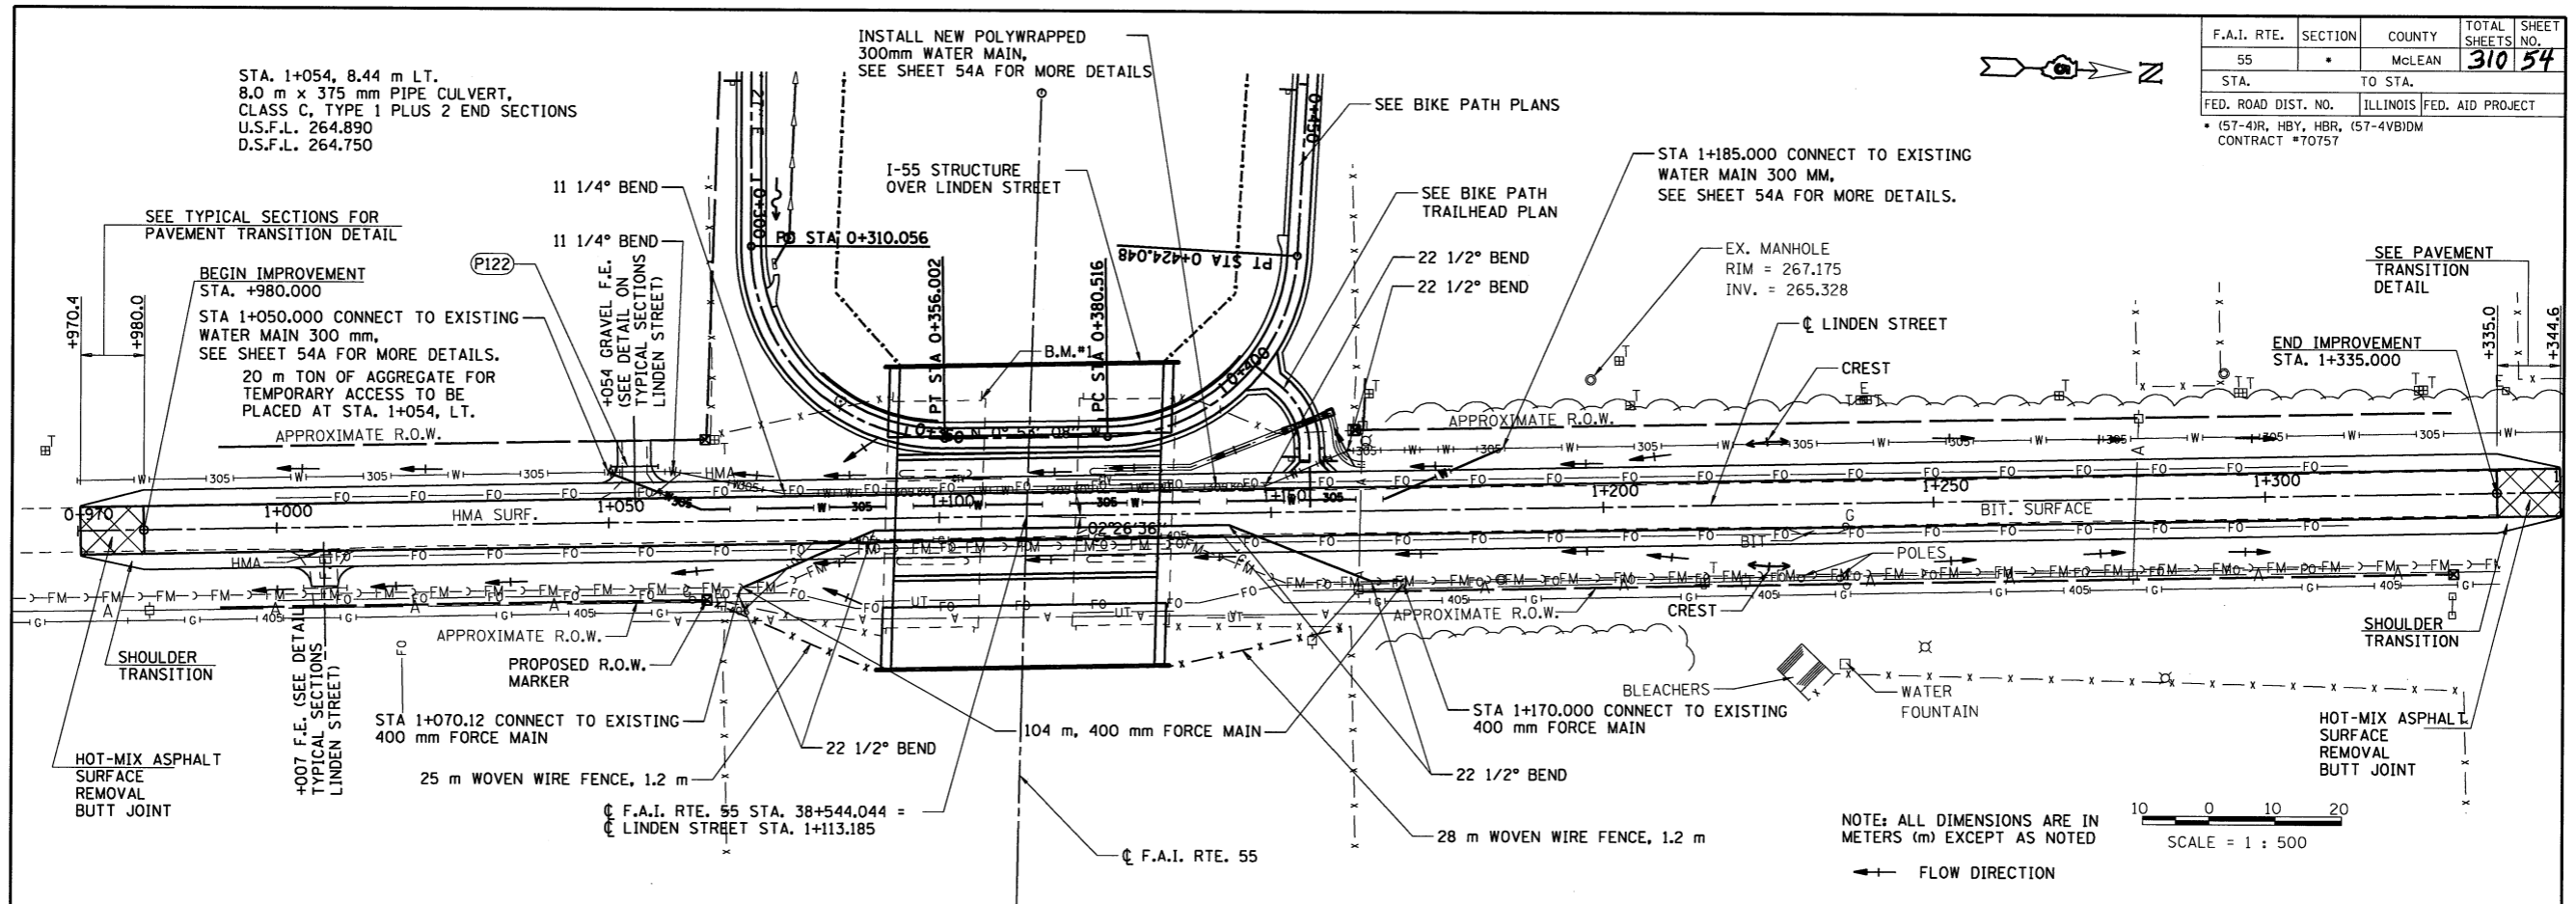

LAYOUT	DATE	BY	CHECKED
DESIGNED	03/08/04	DLH	DLH
REVIEWED	03/08/04	DLH	DLH