
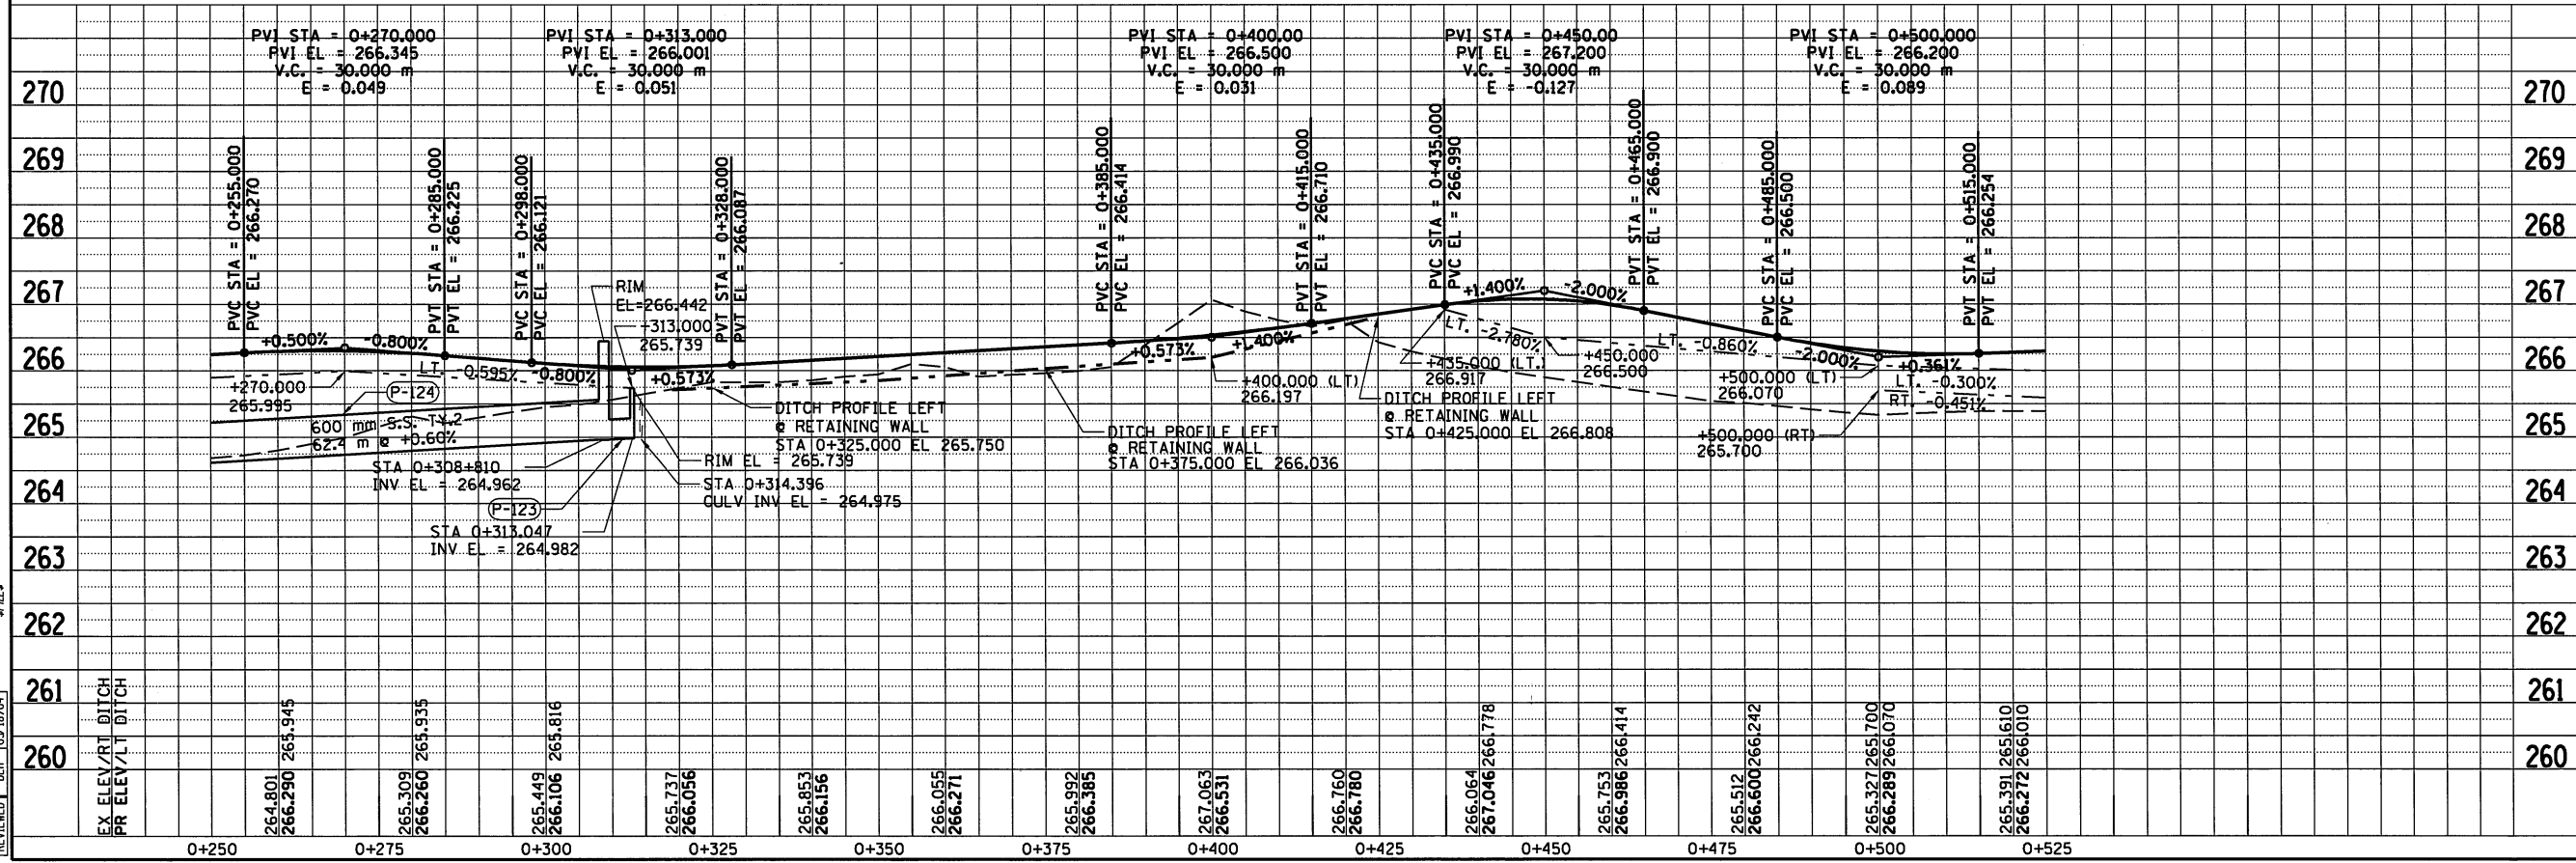


F.A.I. RTE.	SECTION	COUNTY	TOTAL SHEETS NO.
55	•	McLEAN	310 57
STA.		TO STA.	
FED. ROAD DIST. NO.		ILLINOIS FED. AID PROJECT	
157-4(R), HBY, HBR, 157-4(B)IDM CONTRACT NO. 70/57			

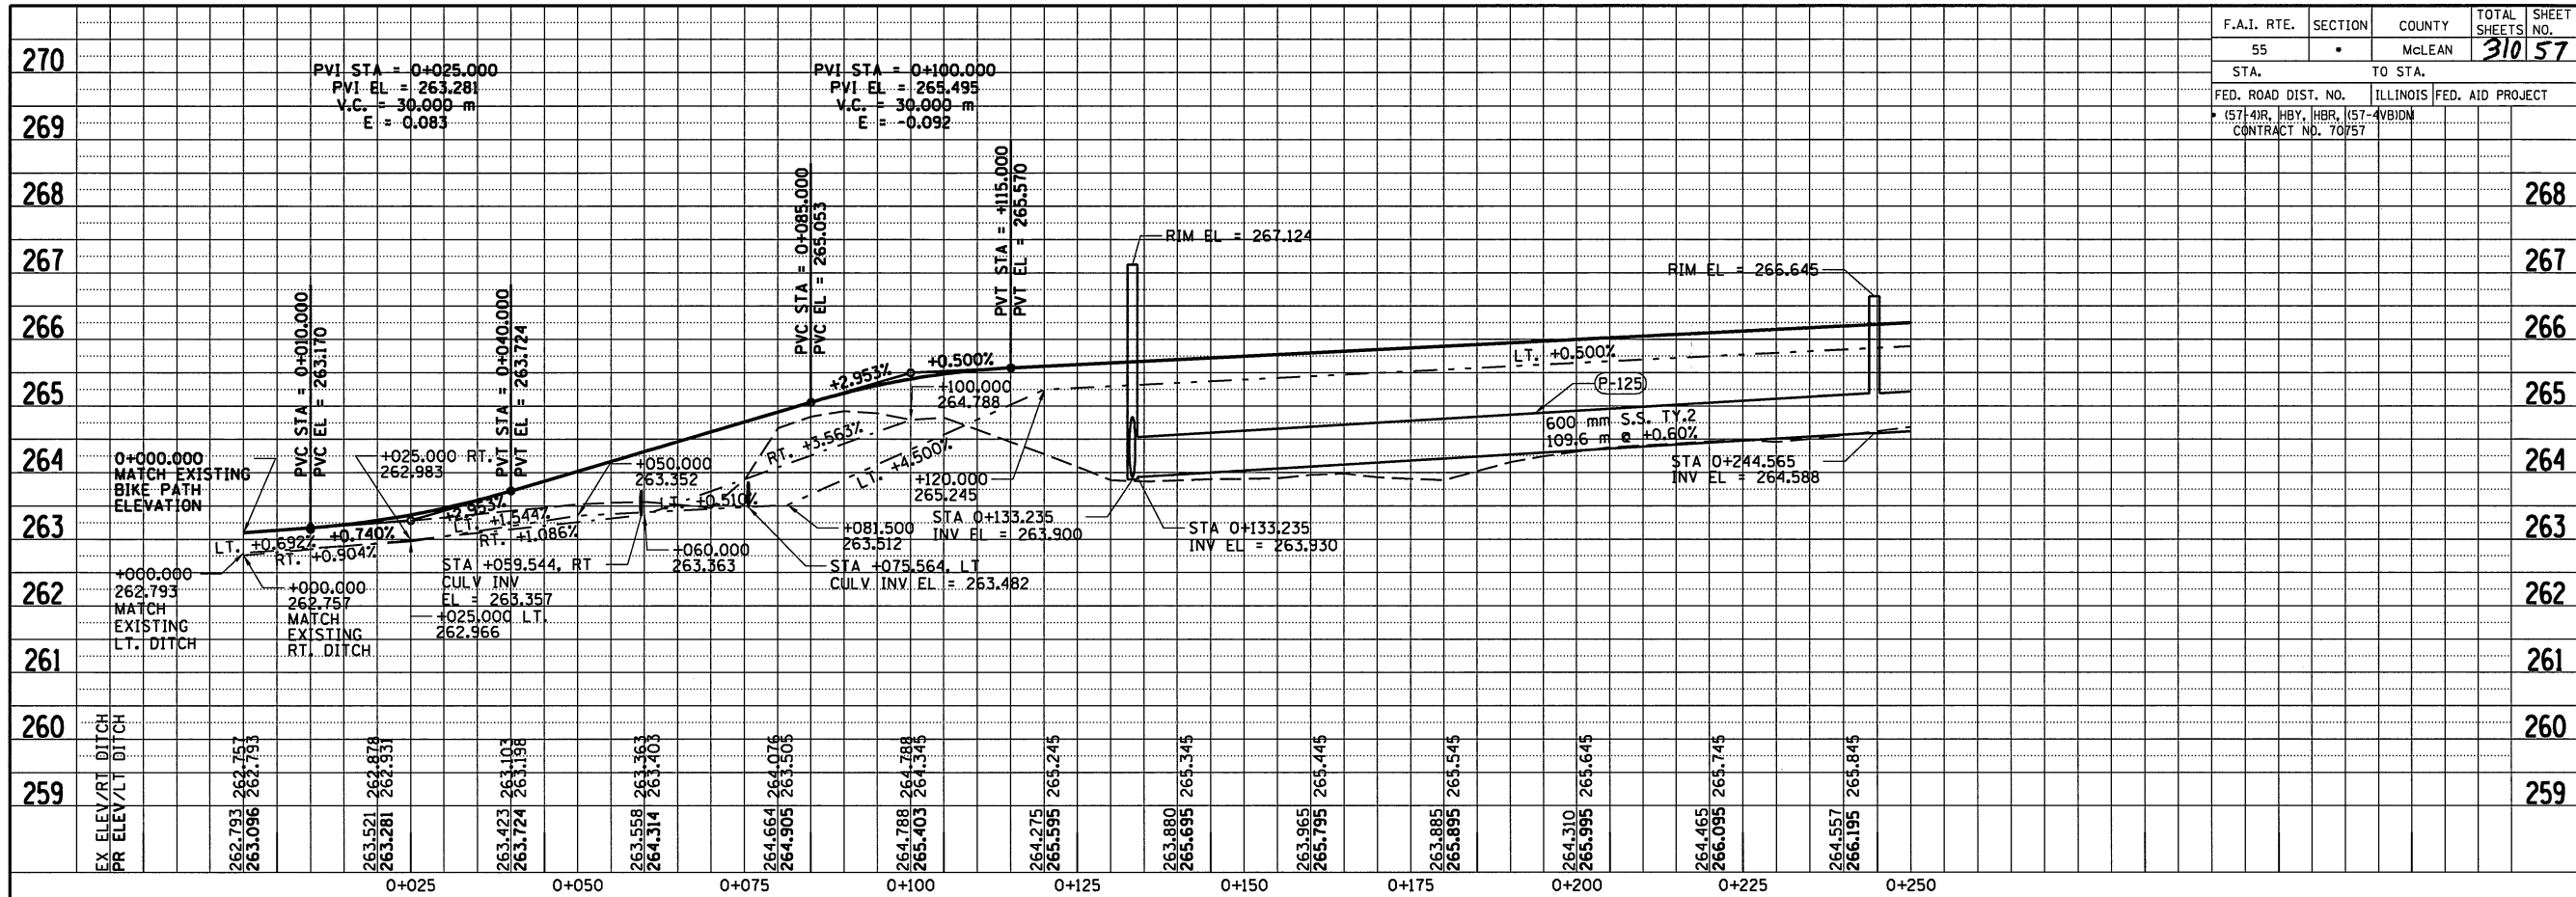

REVISED	JAH	05/04/04
LAYOUT	RLA	03/09/04
DRAWN	MD	03/09/04
REVIEWED	DLH	03/18/04

4/16/2009
#FILE#