
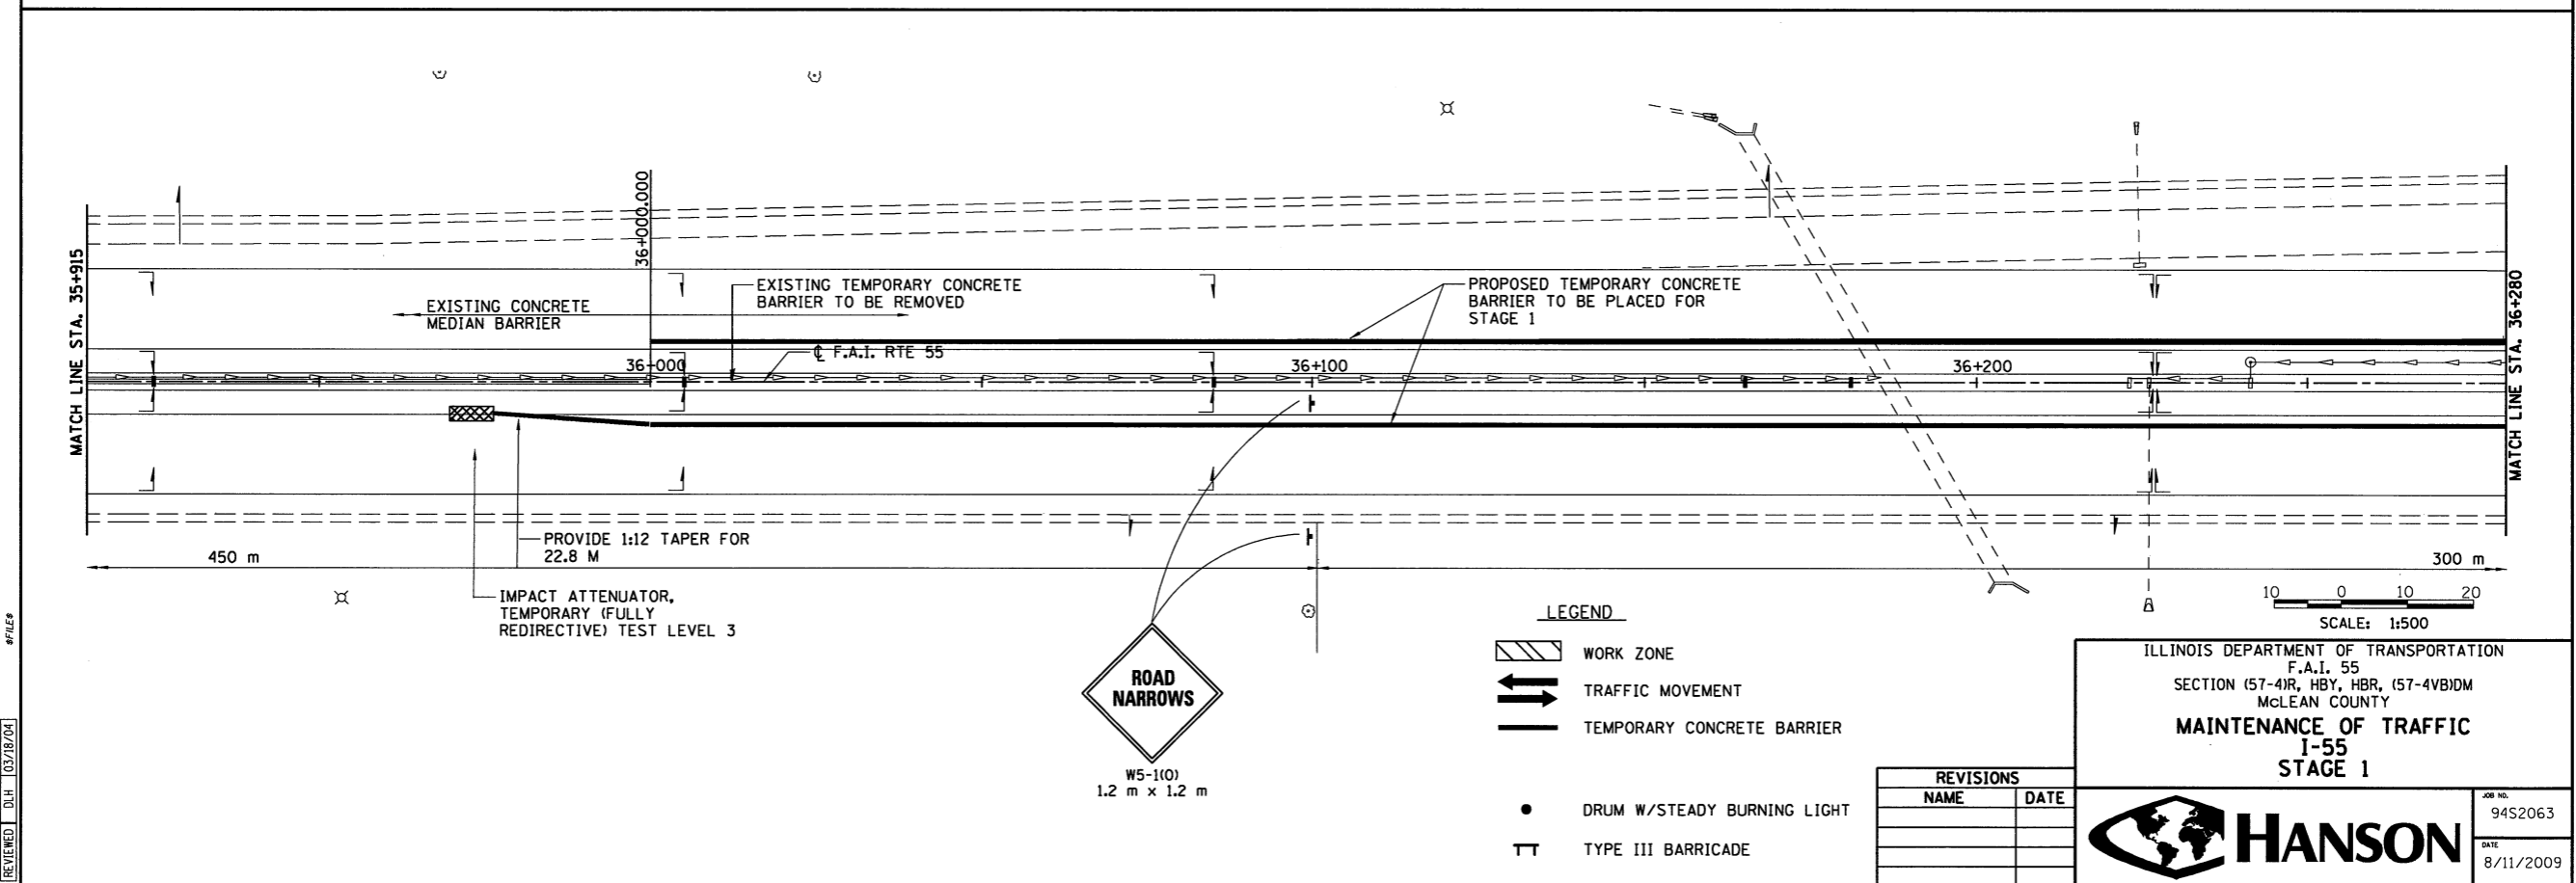


F.A.I. RTE.	SECTION	COUNTY	TOTAL SHEETS	SHEET NO.
55	*	MCLEAN	310	67
FED. ROAD DIST. NO. ILLINOIS		FED. AID PROJECT		
* (57-4)R, HBY, HBR, (57-4)B)DM		CONTRACT #70757		

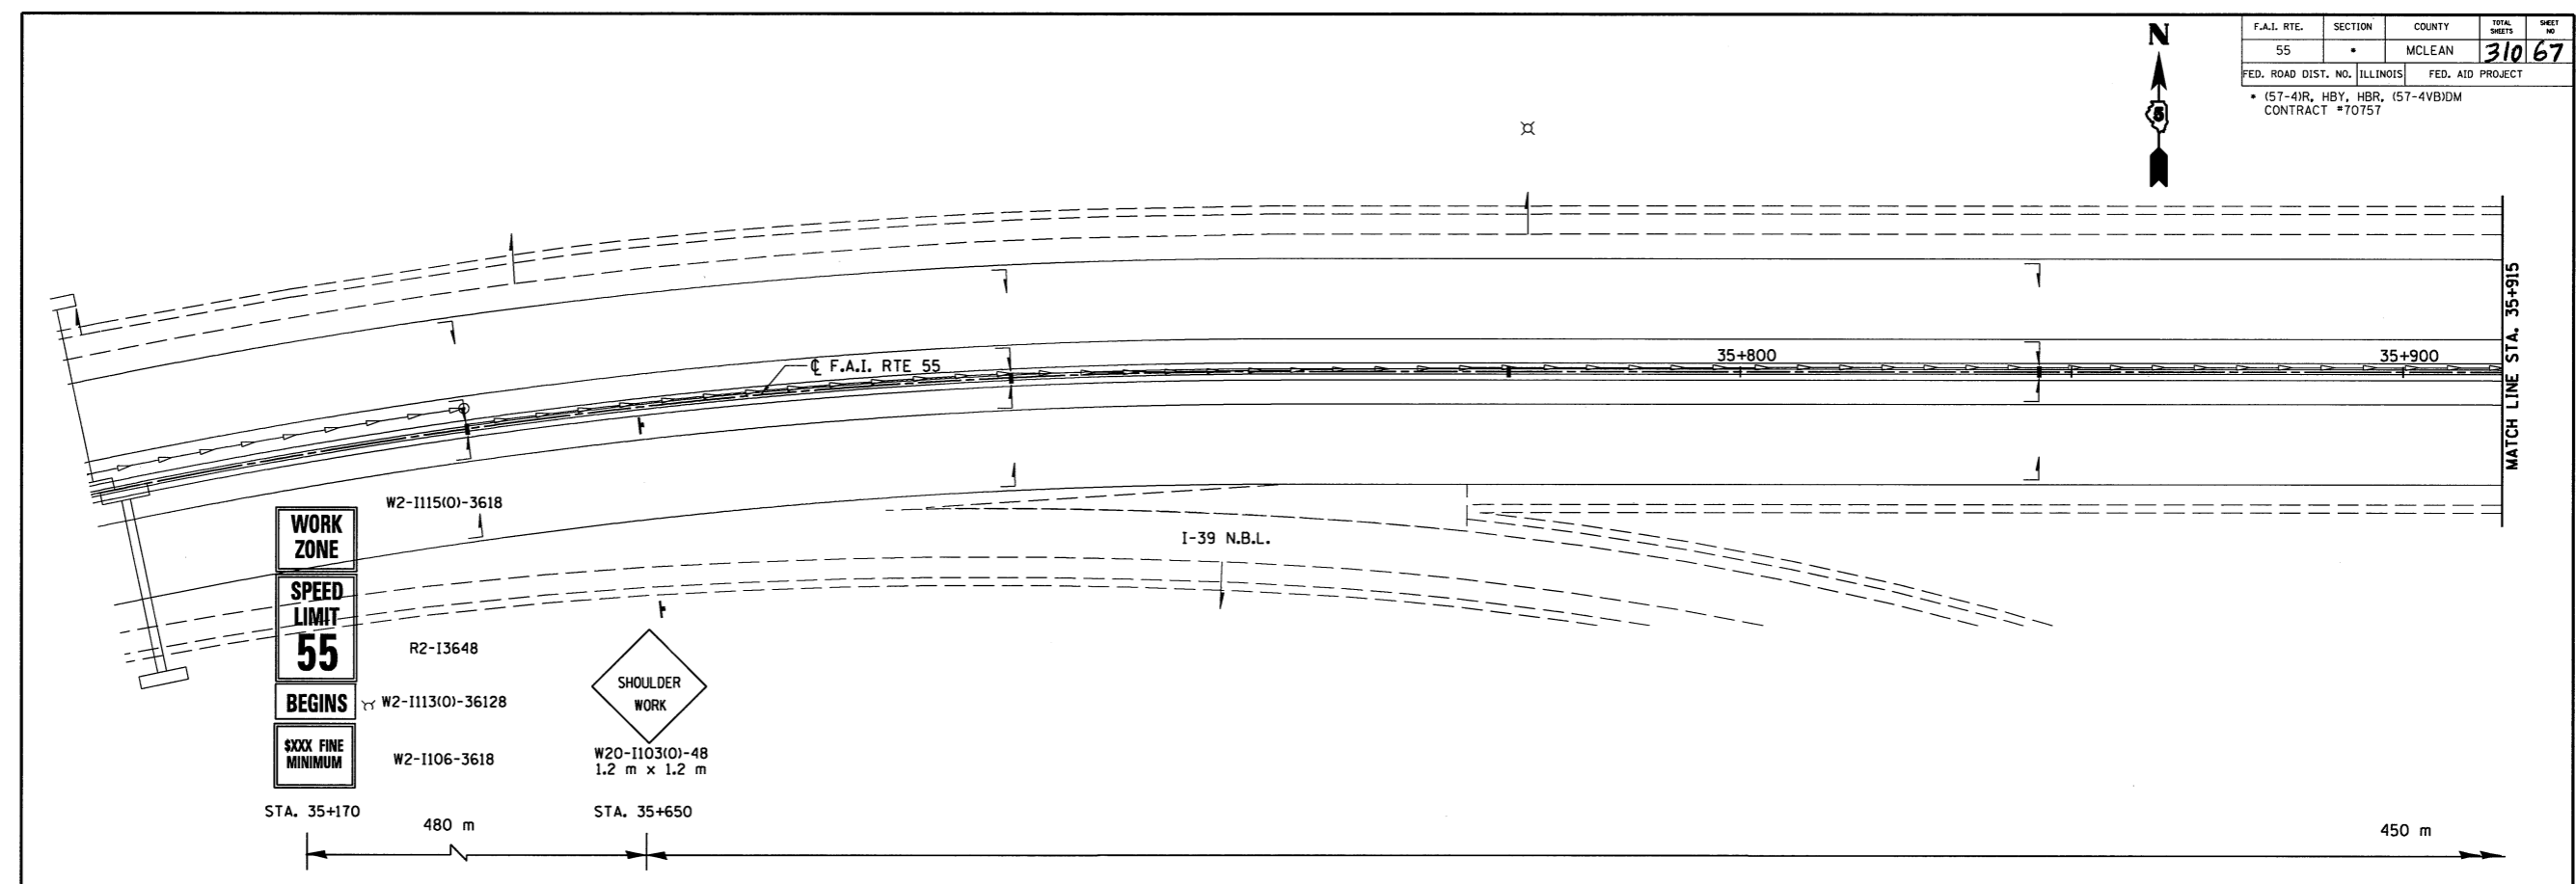

- LEGEND**
- WORK ZONE
 - TRAFFIC MOVEMENT
 - TEMPORARY CONCRETE BARRIER
 - DRUM W/STEADY BURNING LIGHT
 - TYPE III BARRICADE

REVISIONS	
NAME	DATE

ILLINOIS DEPARTMENT OF TRANSPORTATION
 F.A.I. 55
 SECTION (57-4)R, HBY, HBR, (57-4)B)DM
 McLEAN COUNTY
MAINTENANCE OF TRAFFIC
I-55
STAGE 1

HANSON

JOB NO. 94S2063
 DATE 8/11/2009

LAYOUT	JLH	03/02/04
DRAWN	JLH	03/02/04
REVIEWED	DJH	03/18/04