
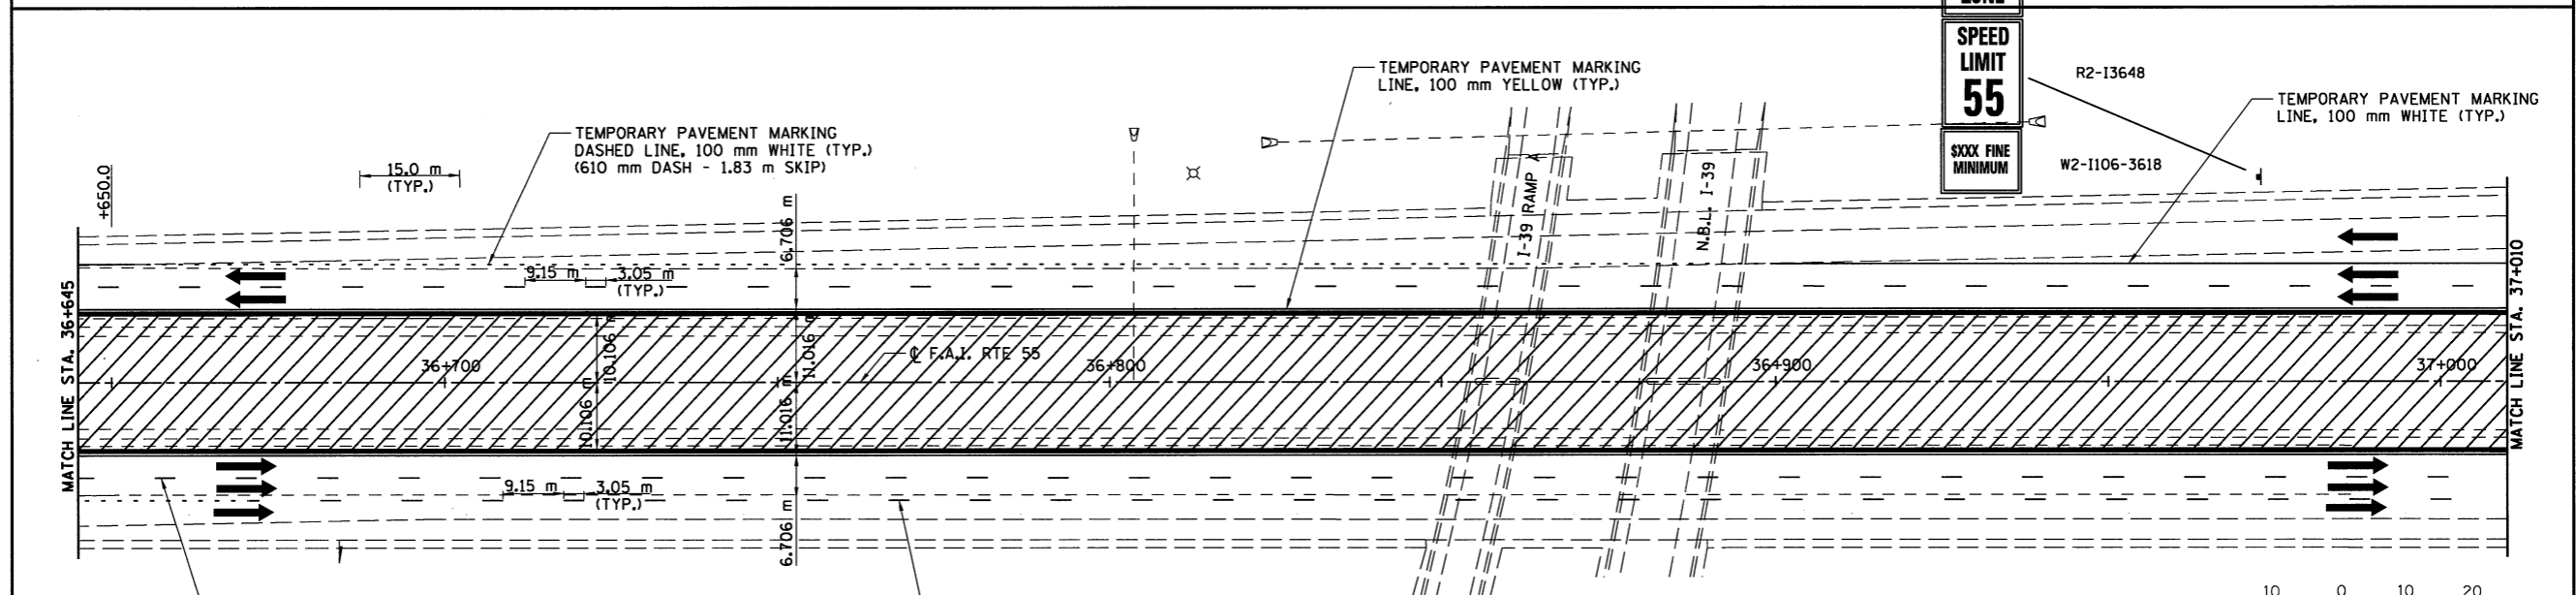


F.A.I. RTE.	SECTION	COUNTY	TOTAL SHEETS	SHEET NO.
55	*	MCLEAN	310	68
FED. ROAD DIST. NO. ILLINOIS		FED. AID PROJECT		
• (57-4)R, HBY, HBR, (57-4)BIDM CONTRACT #70757				

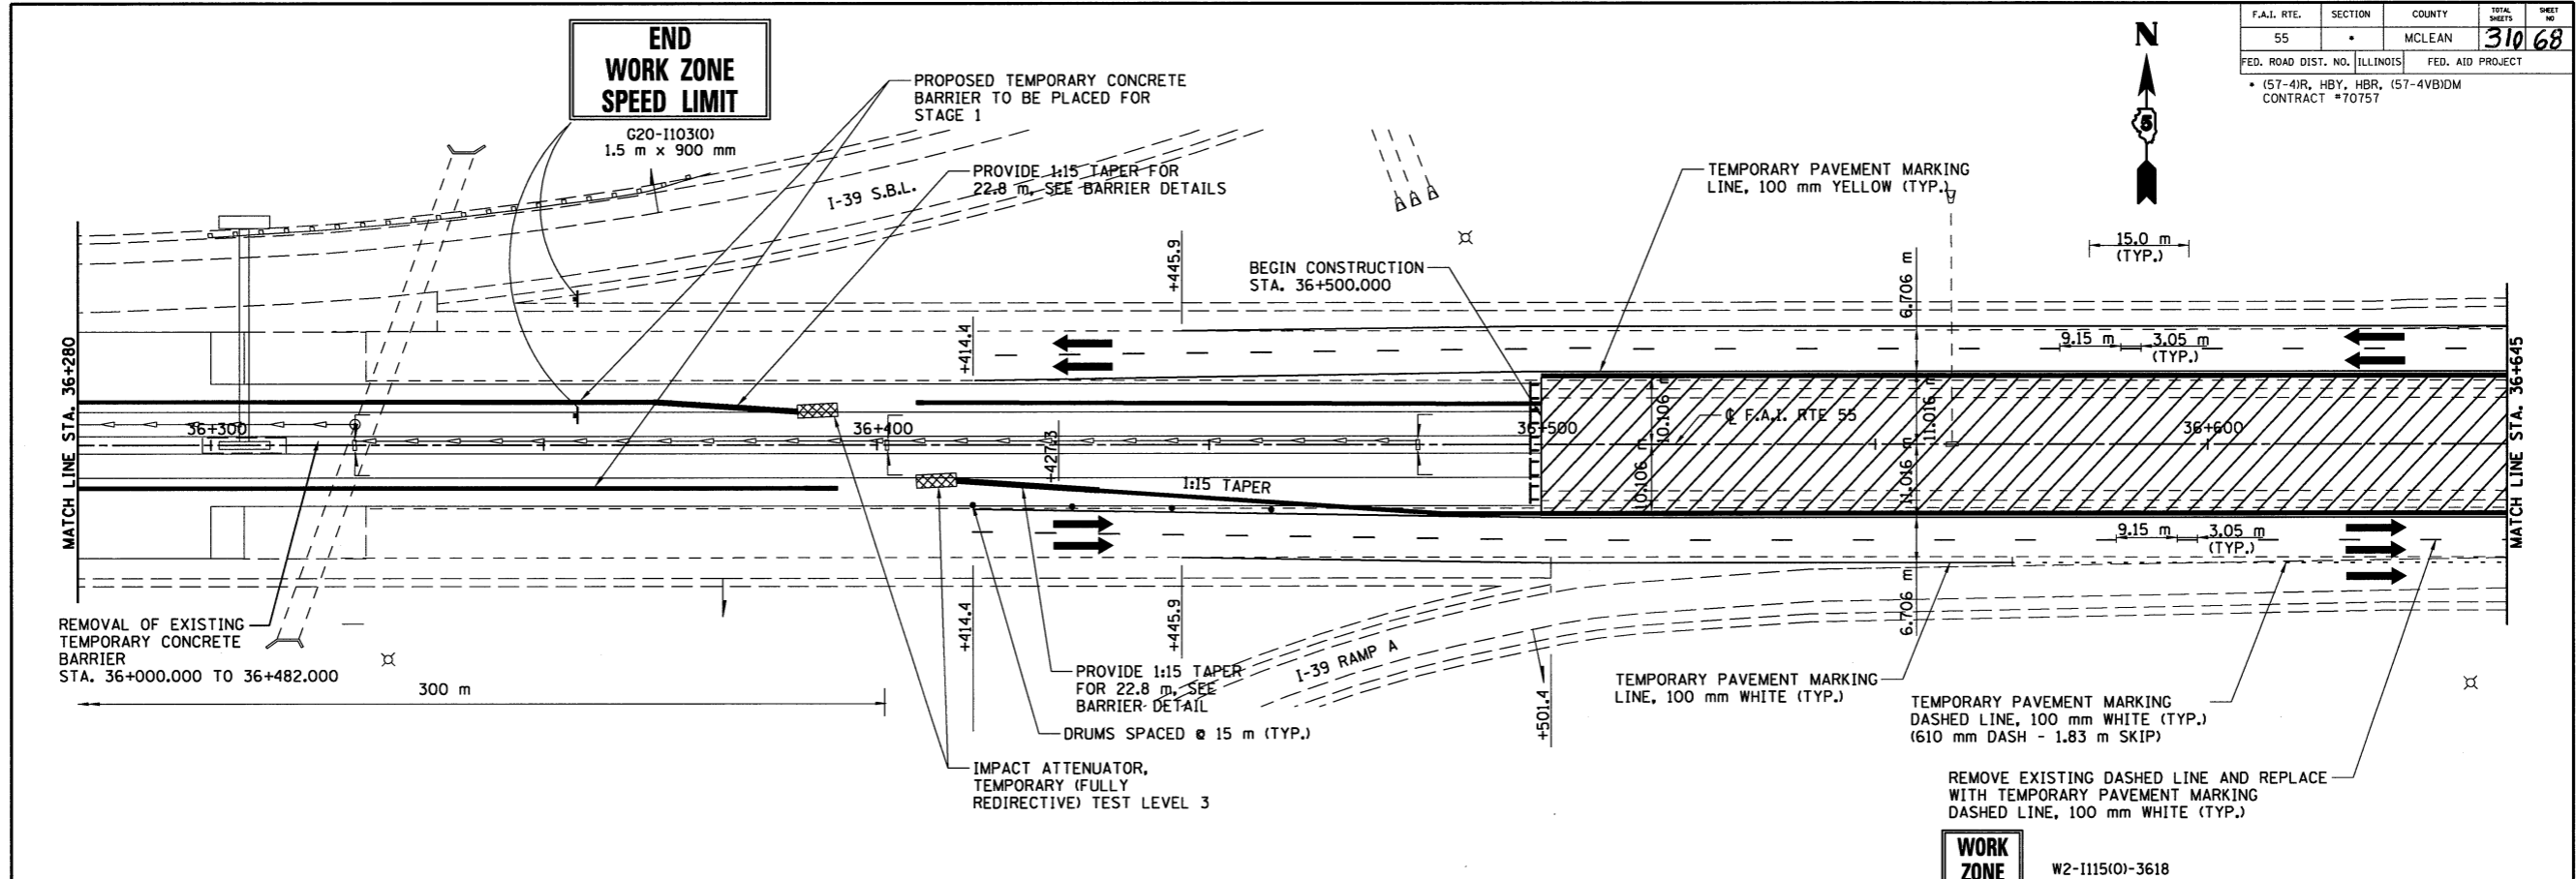

- LEGEND**
- WORK ZONE
 - TRAFFIC MOVEMENT
 - TEMPORARY CONCRETE BARRIER
 - DRUM W/STEADY BURNING LIGHT
 - TYPE III BARRICADE

REVISIONS	
NAME	DATE

ILLINOIS DEPARTMENT OF TRANSPORTATION
 F.A.I. 55
 SECTION (57-4)R, HBY, HBR, (57-4)BIDM
 MCLEAN COUNTY
MAINTENANCE OF TRAFFIC
I-55
STAGE 1

JOB NO. 94S2063
 DATE 8/11/2009

LAYOUT	JH	03/02/04
DRAWN	JH	03/02/04
REVIEWED	DLH	03/18/04