

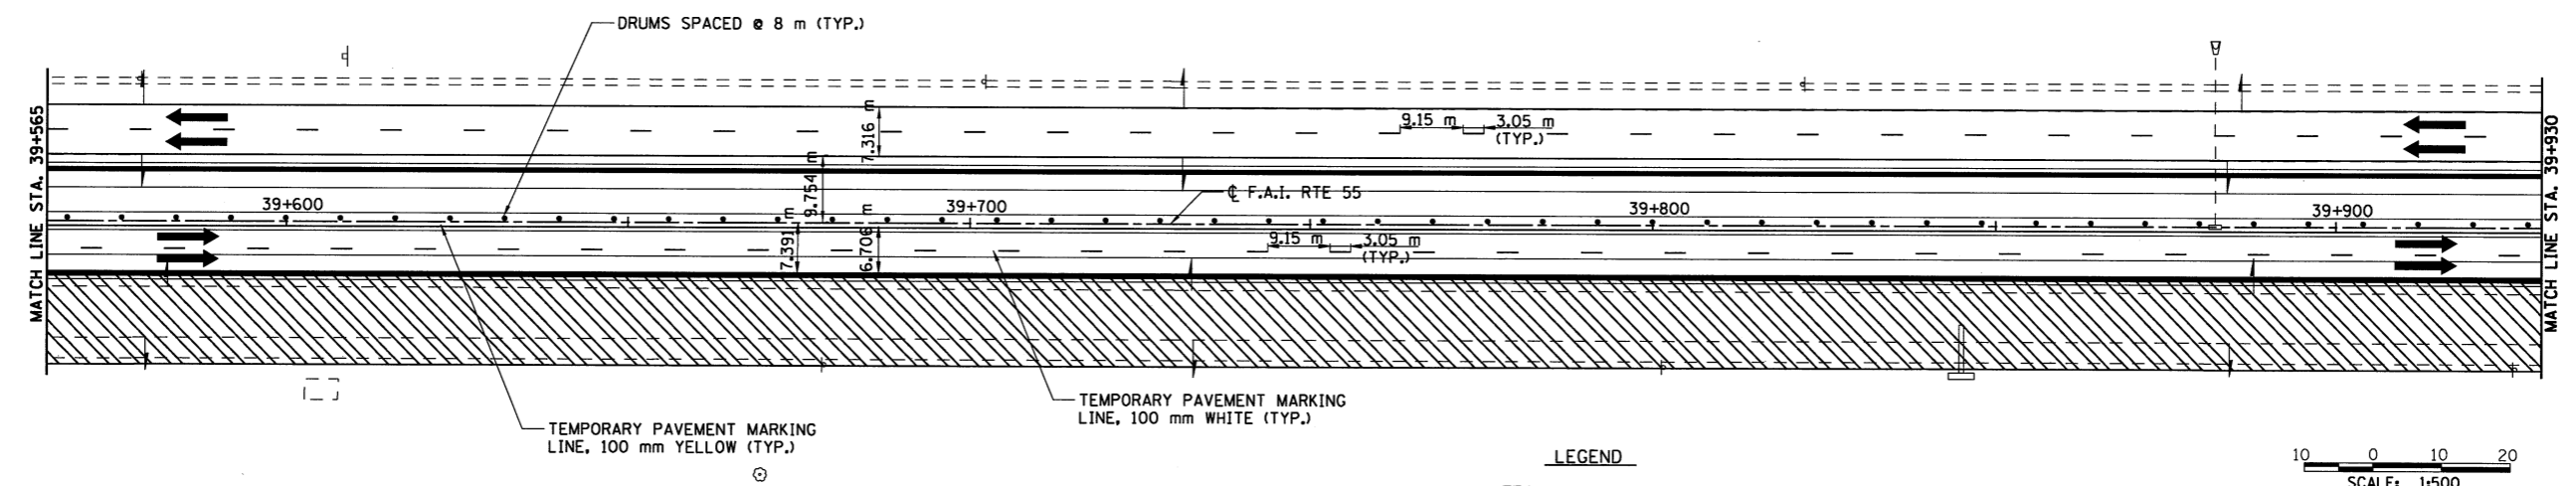


F.A.I. RTE.	SECTION	COUNTY	TOTAL SHEETS	SHEET NO.
55		MCLEAN	310	79
FED. ROAD DIST. NO.	ILLINOIS	FED. AID PROJECT		
(57-4)R, HBY, HBR, (57-4)BIDM		CONTRACT #70757		

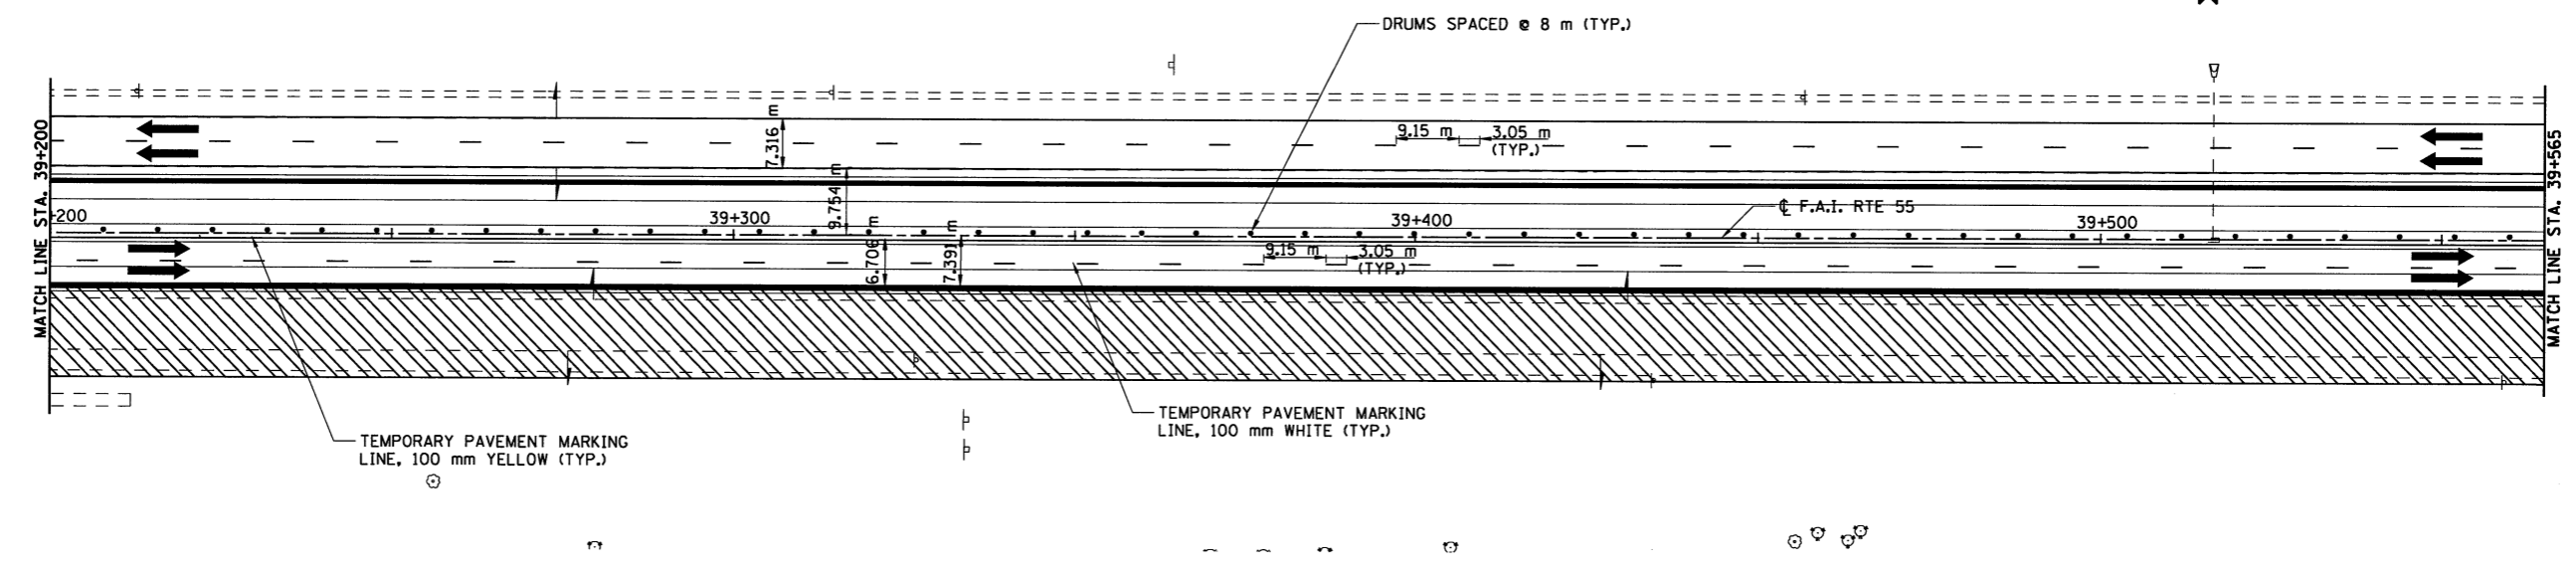

- LEGEND**
- WORK ZONE
 - TRAFFIC MOVEMENT
 - TEMPORARY CONCRETE BARRIER
 - DRUM W/STEADY BURNING LIGHT
 - TYPE III BARRICADE

NOTE: STAGE 3 MAINTENANCE OF TRAFFIC LAYOUT SHALL BE THE SAME AS THE STAGE 2 MAINTENANCE OF TRAFFIC LAYOUT. CONTRACTOR MAY CONSTRUCT STAGE 3 PRIOR TO STAGE 2.

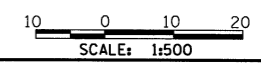

ILLINOIS DEPARTMENT OF TRANSPORTATION
 F.A.I. 55
 SECTION (57-4)R, HBY, HBR, (57-4)BIDM
 MCLEAN COUNTY
MAINTENANCE OF TRAFFIC
I-55
STAGE 2

REVISIONS	
NAME	DATE

HANSON

JOB NO. 94S2063
 DATE 8/11/2009

6/11/2009 #FILE#

LAYOUT	JUH	03/02/04
DRAWN	JUH	03/02/04
REVIEWED	DLH	03/18/04