
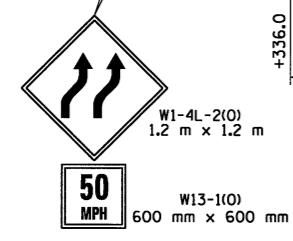
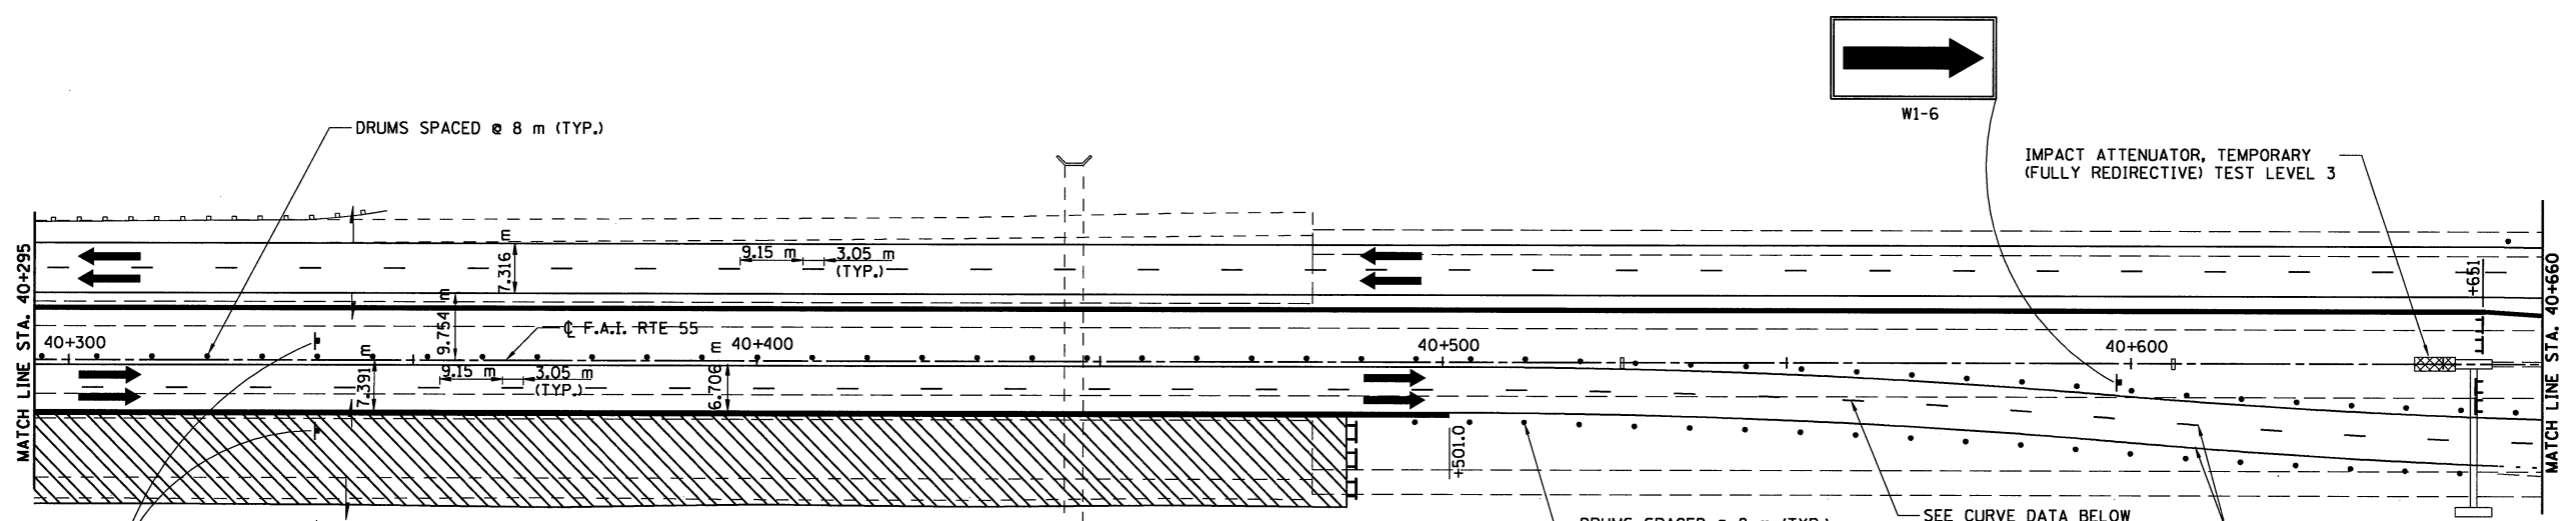


F.A.I. RTE.	SECTION	COUNTY	TOTAL SHEETS	SHEET NO.
55	*	MCLEAN	910	80
FED. ROAD DIST. NO. ILLINOIS		FED. AID PROJECT		
* (57-4)R, HBY, HBR, (57-4V)IDM CONTRACT #70757				

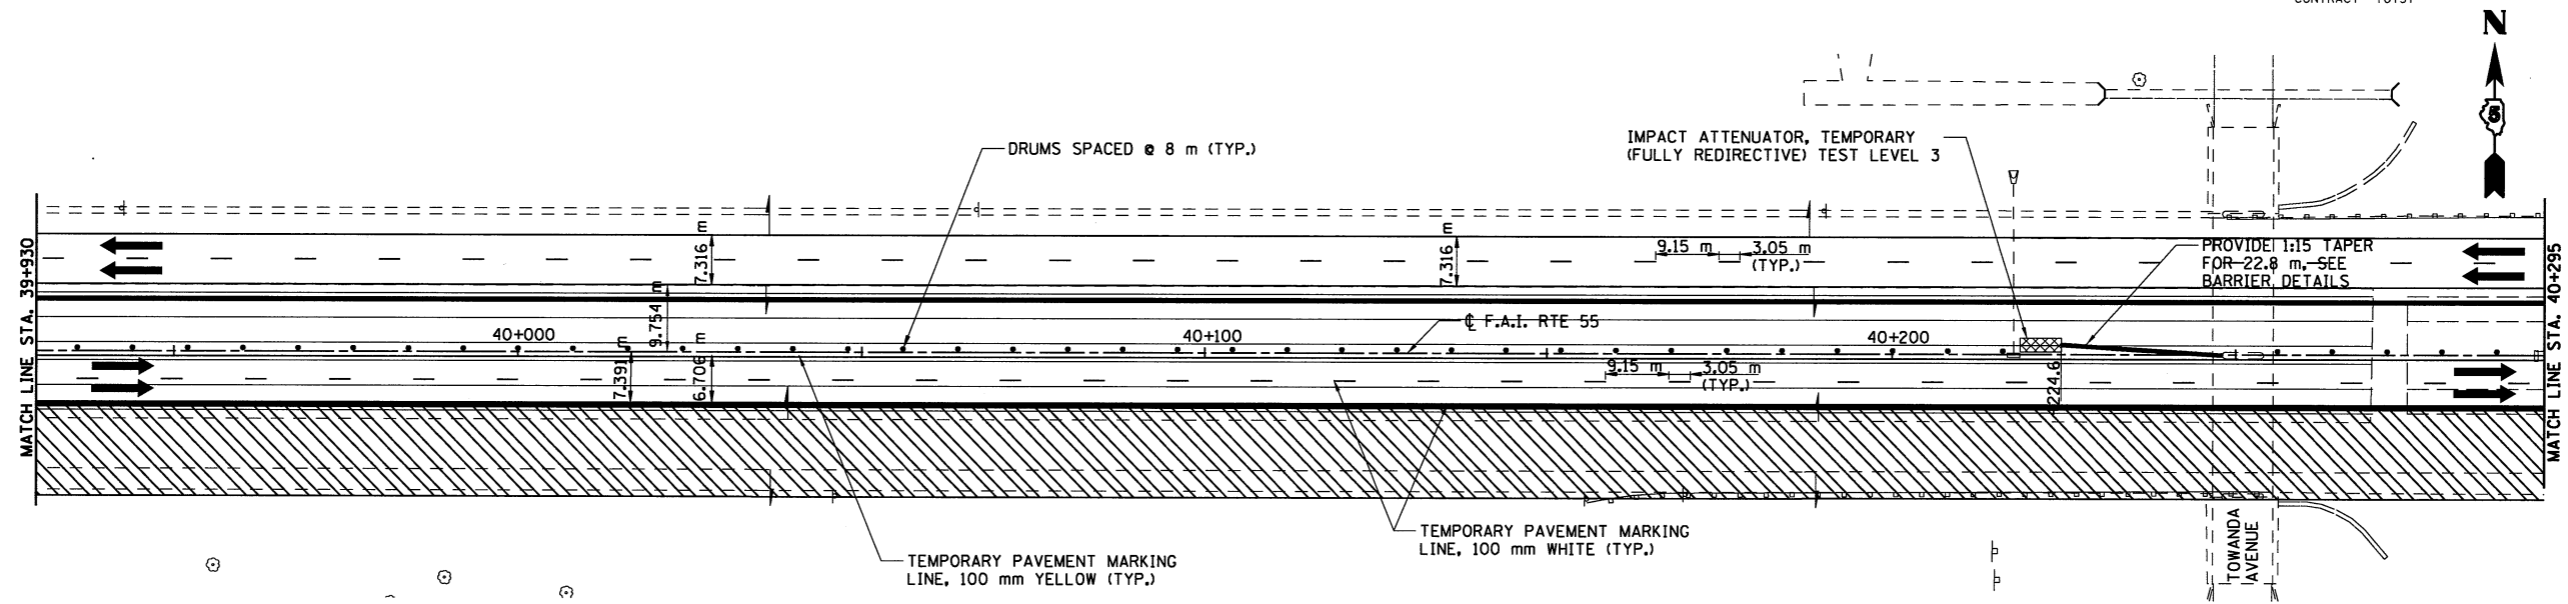

PROP. CURVE 1
PI STA = 40+549.621, 4.038 RT
 $\Delta = 4^\circ 46' 54''$ (RT)
R = 1164.500 m
T = 48.620 m
L = 97.183 m
E = 1.015 m
S.E. RUN. = NONE
P.C. STA = 40+501.000, 4.038 RT.
P.C.C. STA = 40+598.072, 8.089 RT.

PROP. CURVE 2
PI STA = 40+646.522, 12.143 RT.
 $\Delta = 4^\circ 46' 54''$ (LT)
R = 1164.500 m
T = 48.620 m
L = 97.183 m
E = 1.015 m
S.E. RUN. = NONE
P.C. STA = 40+598.072, 8.089 RT.
P.T. STA = 40+695.141, 12.143 RT.

- LEGEND**
- WORK ZONE
 - TRAFFIC MOVEMENT
 - TEMPORARY CONCRETE BARRIER
 - DRUM W/STEADY BURNING LIGHT
 - TYPE III BARRICADE

REVISIONS	
NAME	DATE

ILLINOIS DEPARTMENT OF TRANSPORTATION
F.A.I. 55
SECTION (57-4)R, HBY, HBR, (57-4V)IDM
MCLEAN COUNTY
**MAINTENANCE OF TRAFFIC
I-55
STAGE 2**

SCALE: 1:500

HANSON

JOB NO. 94S2063
DATE 8/11/2009

8/11/2009 #FILES

LAYOUT	J.H.	03/12/04
DRAWN	J.H.	03/12/04
REVIEWED	D.H.	03/18/04