
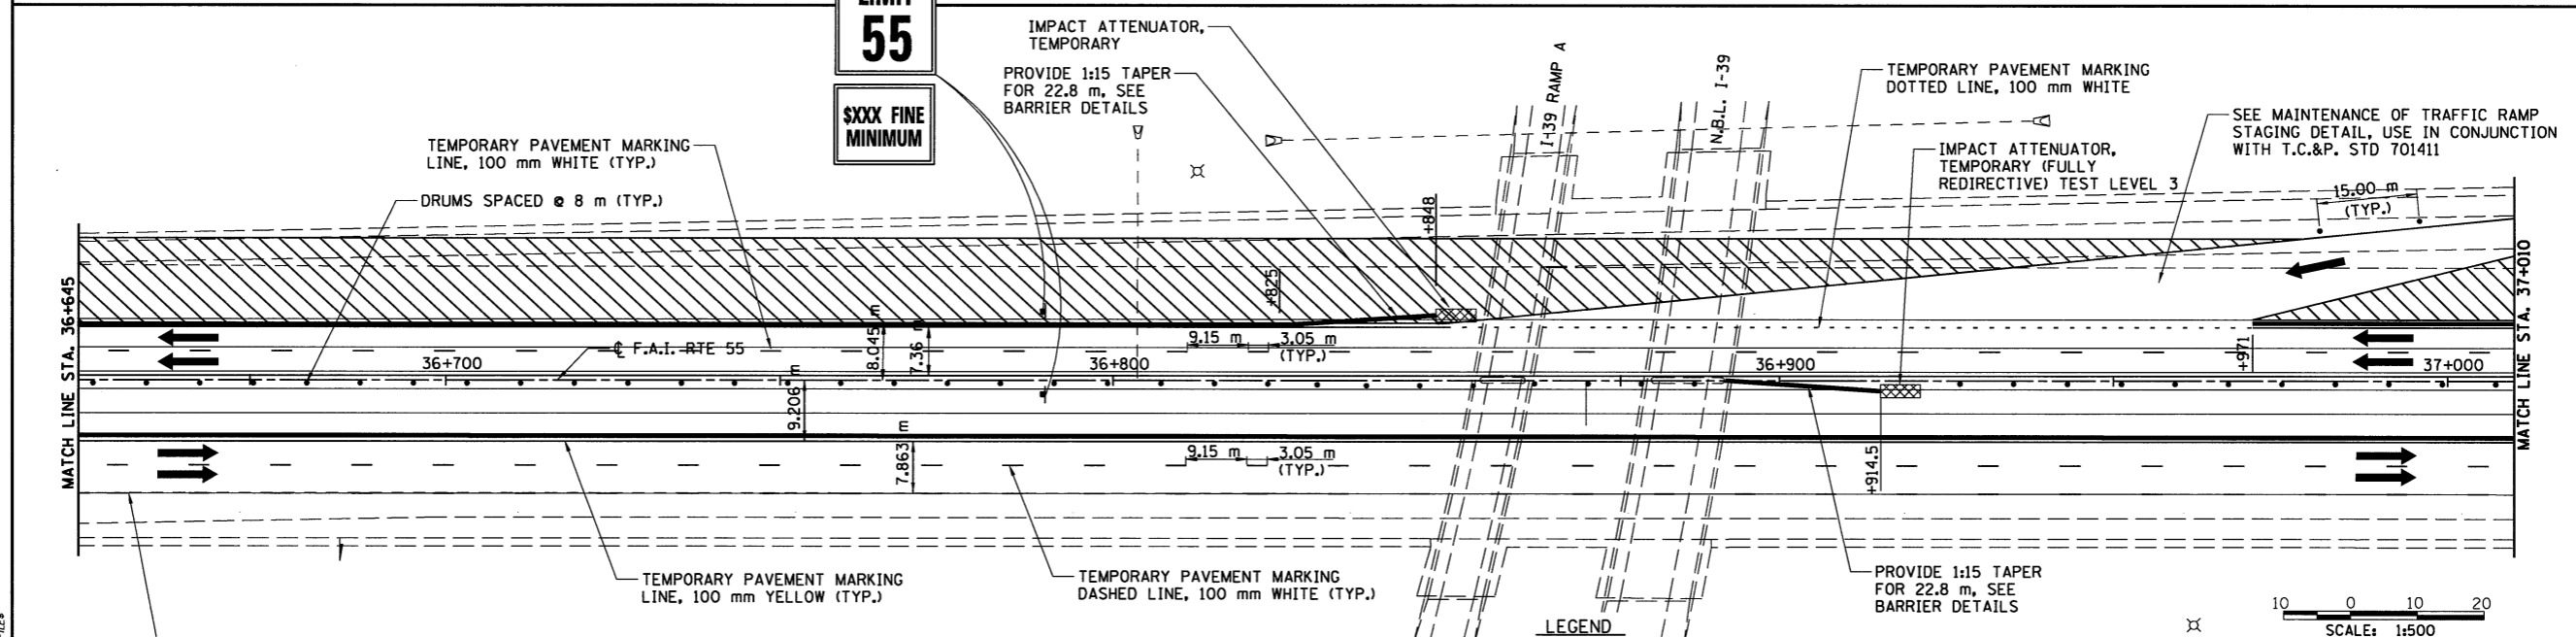


F.A.I. RTE.	SECTION	COUNTY	TOTAL SHEETS	SHEET NO.
55		MCLEAN	310	83
FED. ROAD DIST. NO.	ILLINOIS	FED. AID PROJECT		
• (57-4)R, HBY, HBR, (57-4)BIDM CONTRACT #70757				

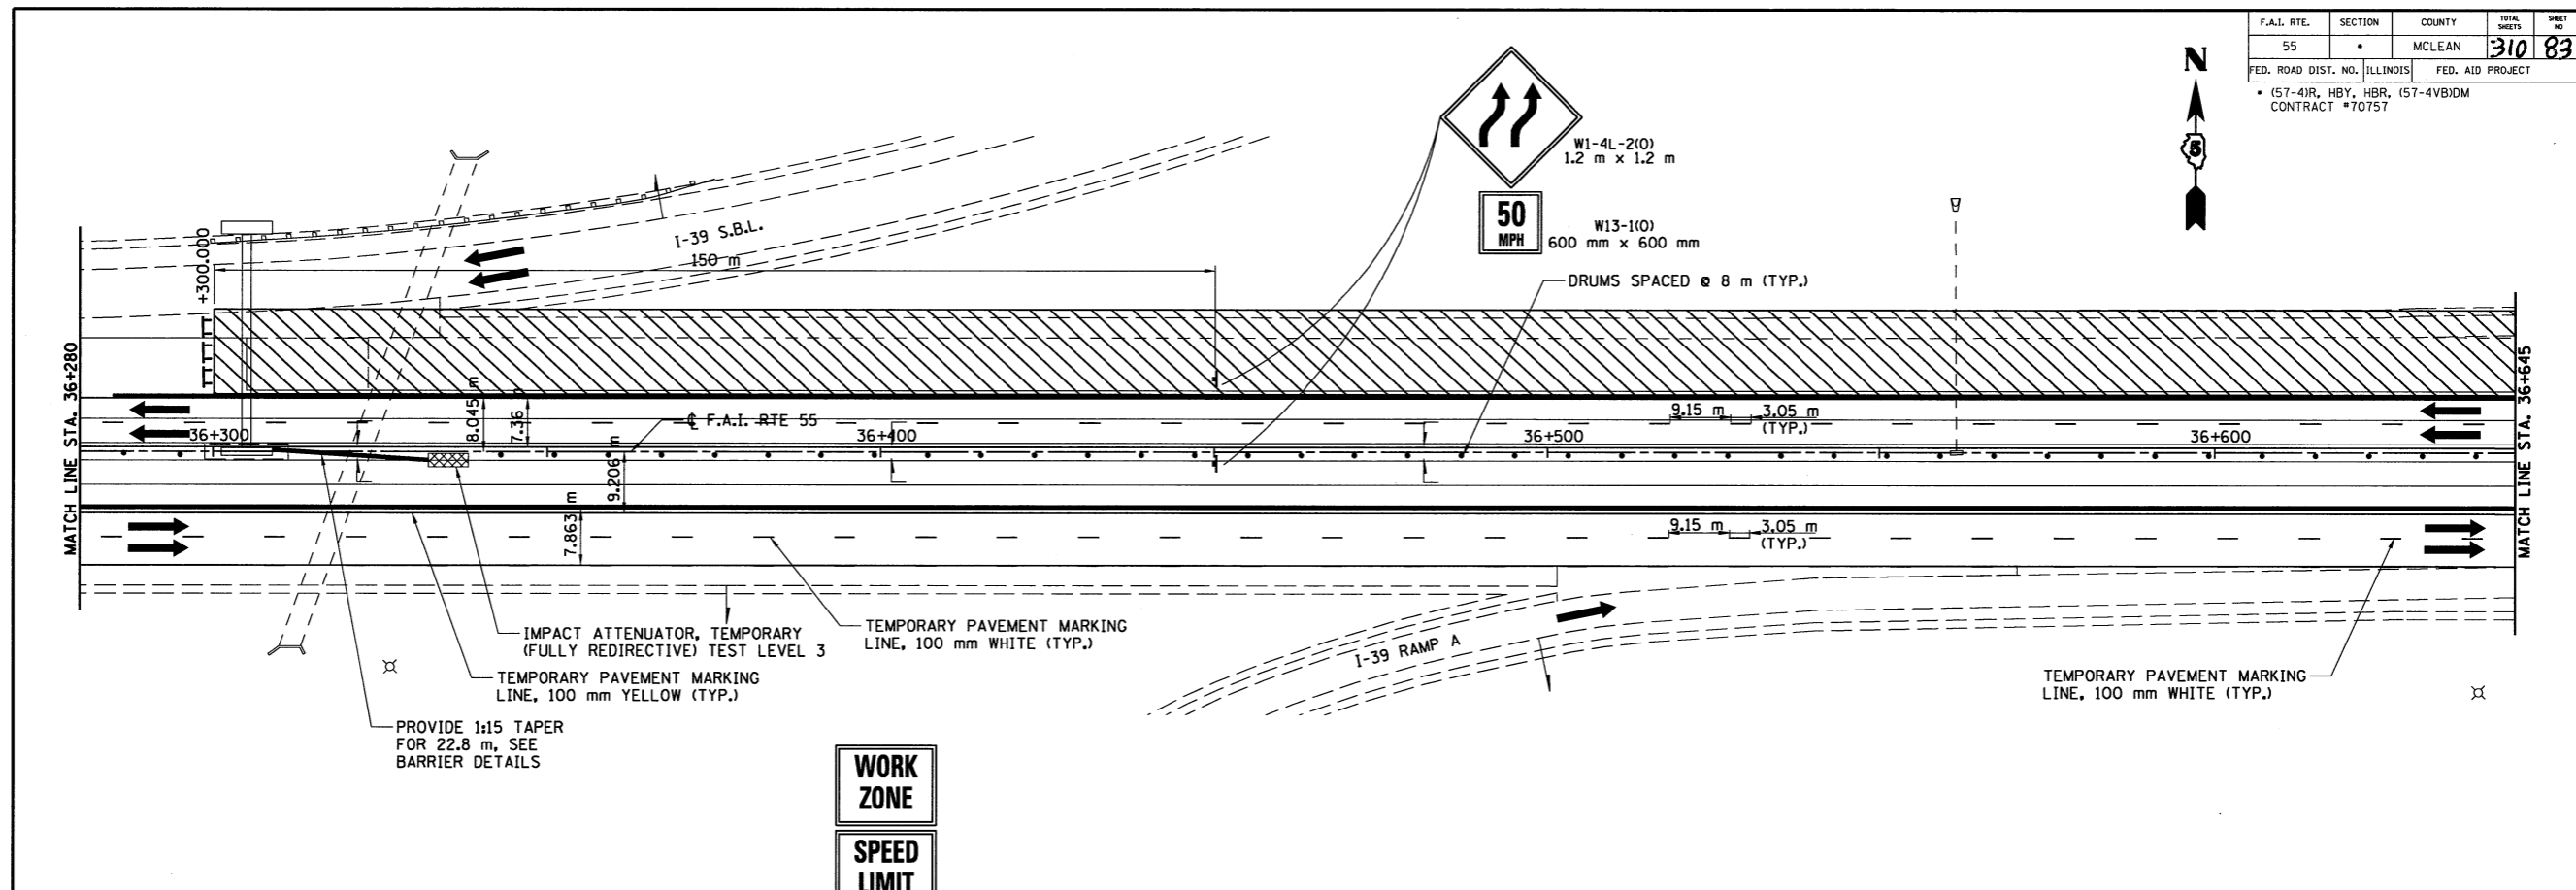

WORK ZONE
SPEED LIMIT 55
XXXX FINE MINIMUM

- LEGEND**
- WORK ZONE
 - TRAFFIC MOVEMENT
 - TEMPORARY CONCRETE BARRIER
 - DRUM W/STEADY BURNING LIGHT
 - TYPE III BARRICADE

REVISIONS	
NAME	DATE

SCALE: 1:500

ILLINOIS DEPARTMENT OF TRANSPORTATION
F.A.I. 55
SECTION (57-4)R, HBY, HBR, (57-4)BIDM
MCLEAN COUNTY

**MAINTENANCE OF TRAFFIC
I-55
STAGE 3**

JOB NO. 9452063
DATE 8/11/2009

8/11/2009 #FILES

LAYOUT	JUH	03/02/04
DRAWN	JUH	03/02/04
REVIEWED	DCH	03/18/04