
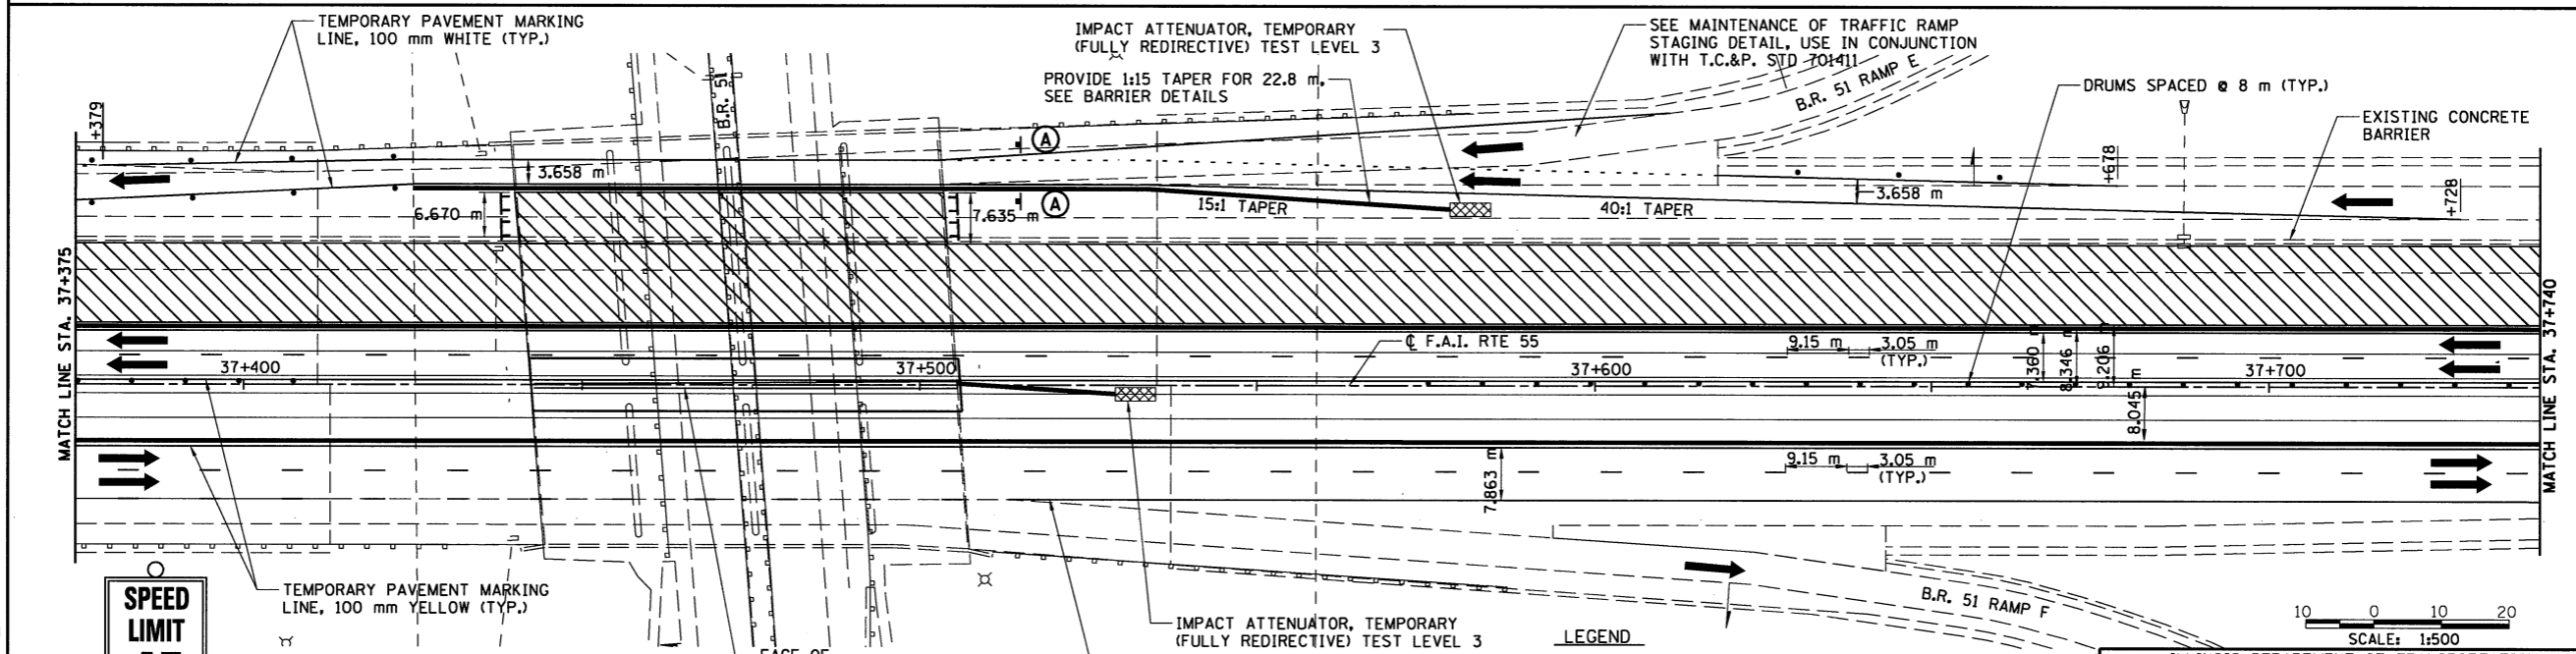


F.A.I. RTE.	SECTION	COUNTY	TOTAL SHEETS	SHEET NO.
55		MCLEAN	310	84
FED. ROAD DIST. NO. ILLINOIS		FED. AID PROJECT		
(57-4)R, HBY, HBR, (57-4)BIDM		CONTRACT #70757		

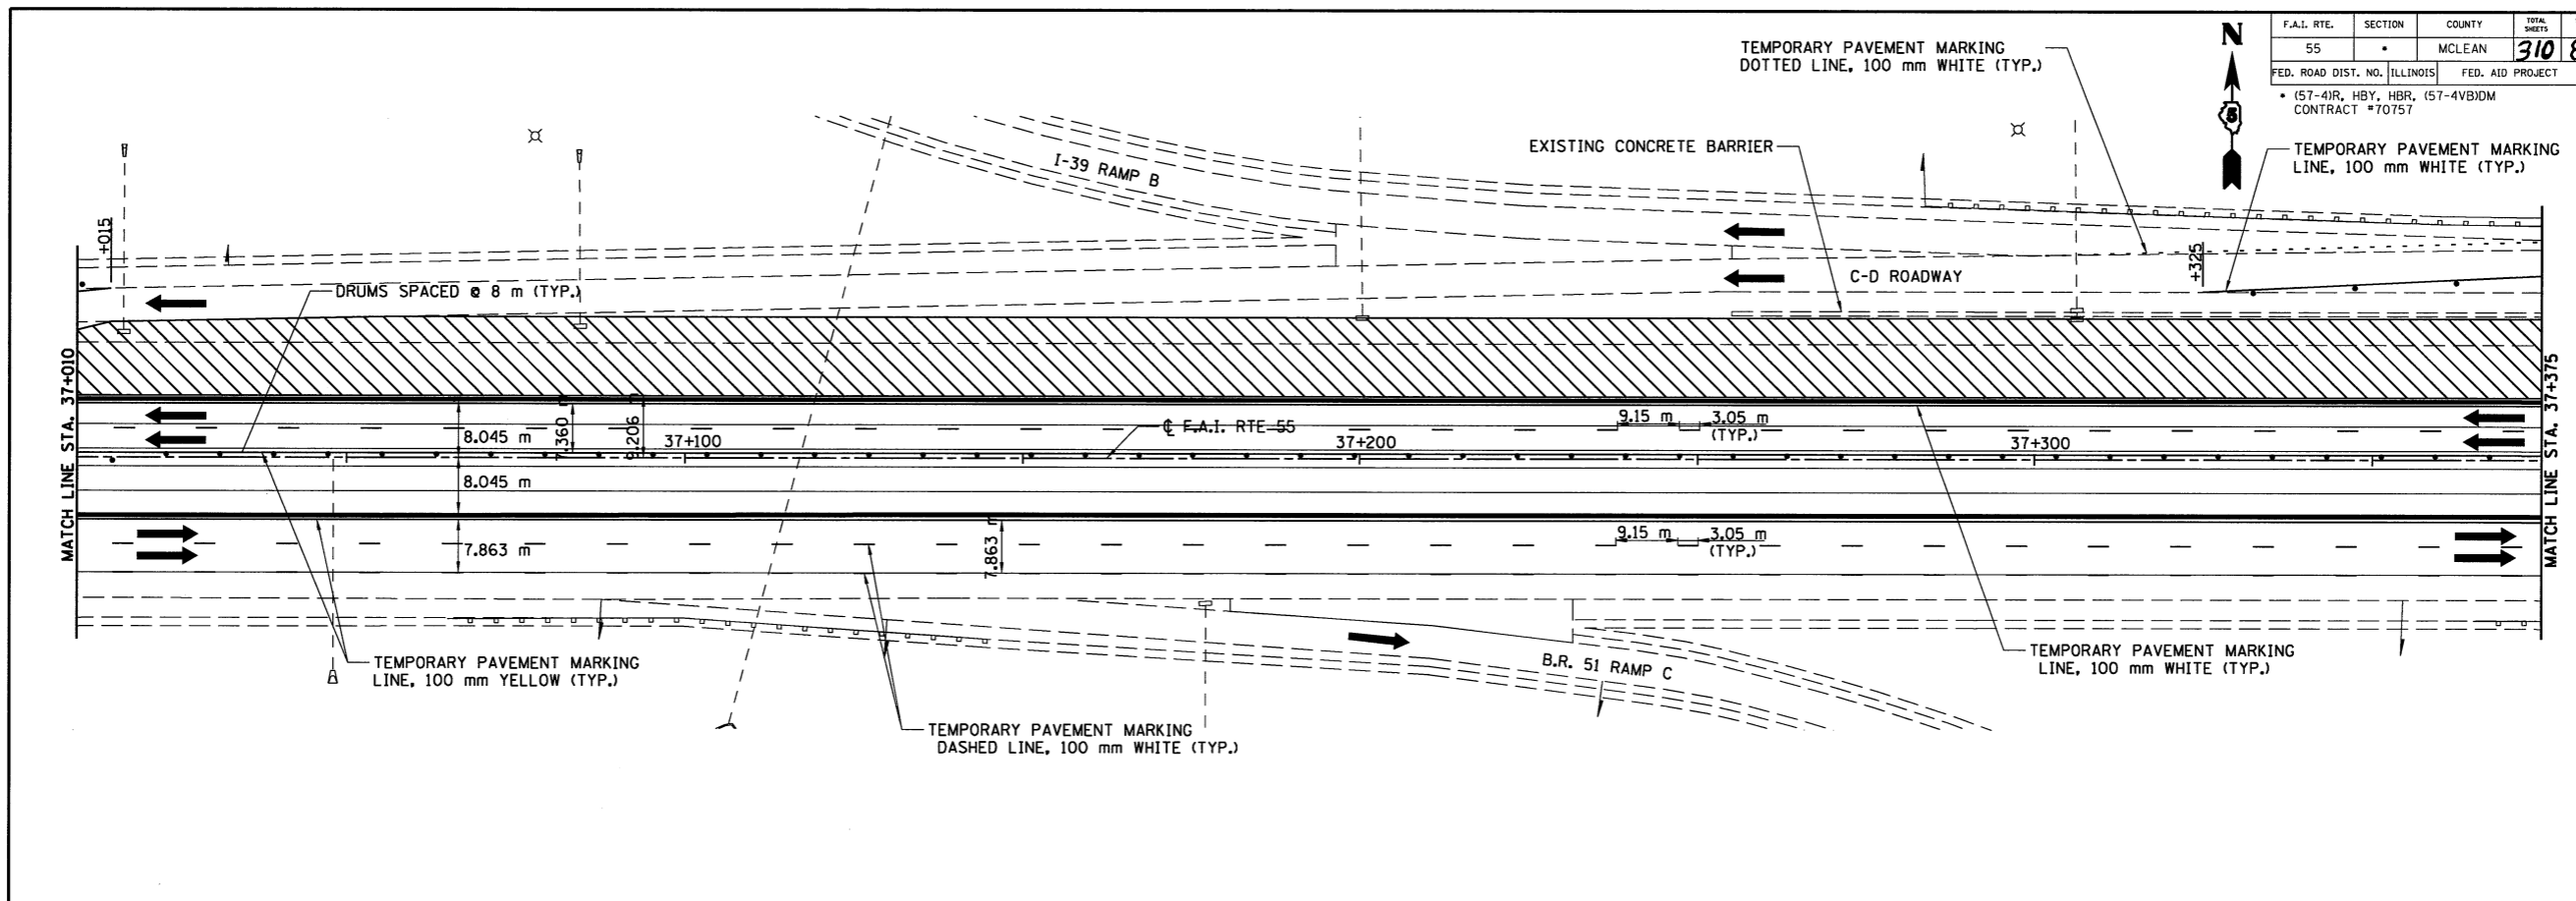

**SPEED LIMIT 45**  
R2-1-4860

**WORK ZONE**  
G20-1102101-48

- LEGEND**
- WORK ZONE
  - TRAFFIC MOVEMENT
  - TEMPORARY CONCRETE BARRIER
  - DRUM W/STEADY BURNING LIGHT
  - TYPE III BARRICADE

NOTE: STAGE 3 MAINTENANCE OF TRAFFIC LAYOUT SHALL BE THE SAME AS THE STAGE 2 MAINTENANCE OF TRAFFIC LAYOUT. CONTRACTOR MAY CONSTRUCT STAGE 3 PRIOR TO STAGE 2.

REVISIONS	
NAME	DATE

ILLINOIS DEPARTMENT OF TRANSPORTATION  
F.A.I. 55  
SECTION (57-4)R, HBY, HBR, (57-4)BIDM  
MCLEAN COUNTY  
**MAINTENANCE OF TRAFFIC**  
**I-55**  
**STAGE 3**

JOB NO. 9452063  
DATE 8/11/2009

LAYOUT	J.H.	03/02/04
DRAWN	J.H.	03/02/04
REVIEWED	D.H.	02/18/04