
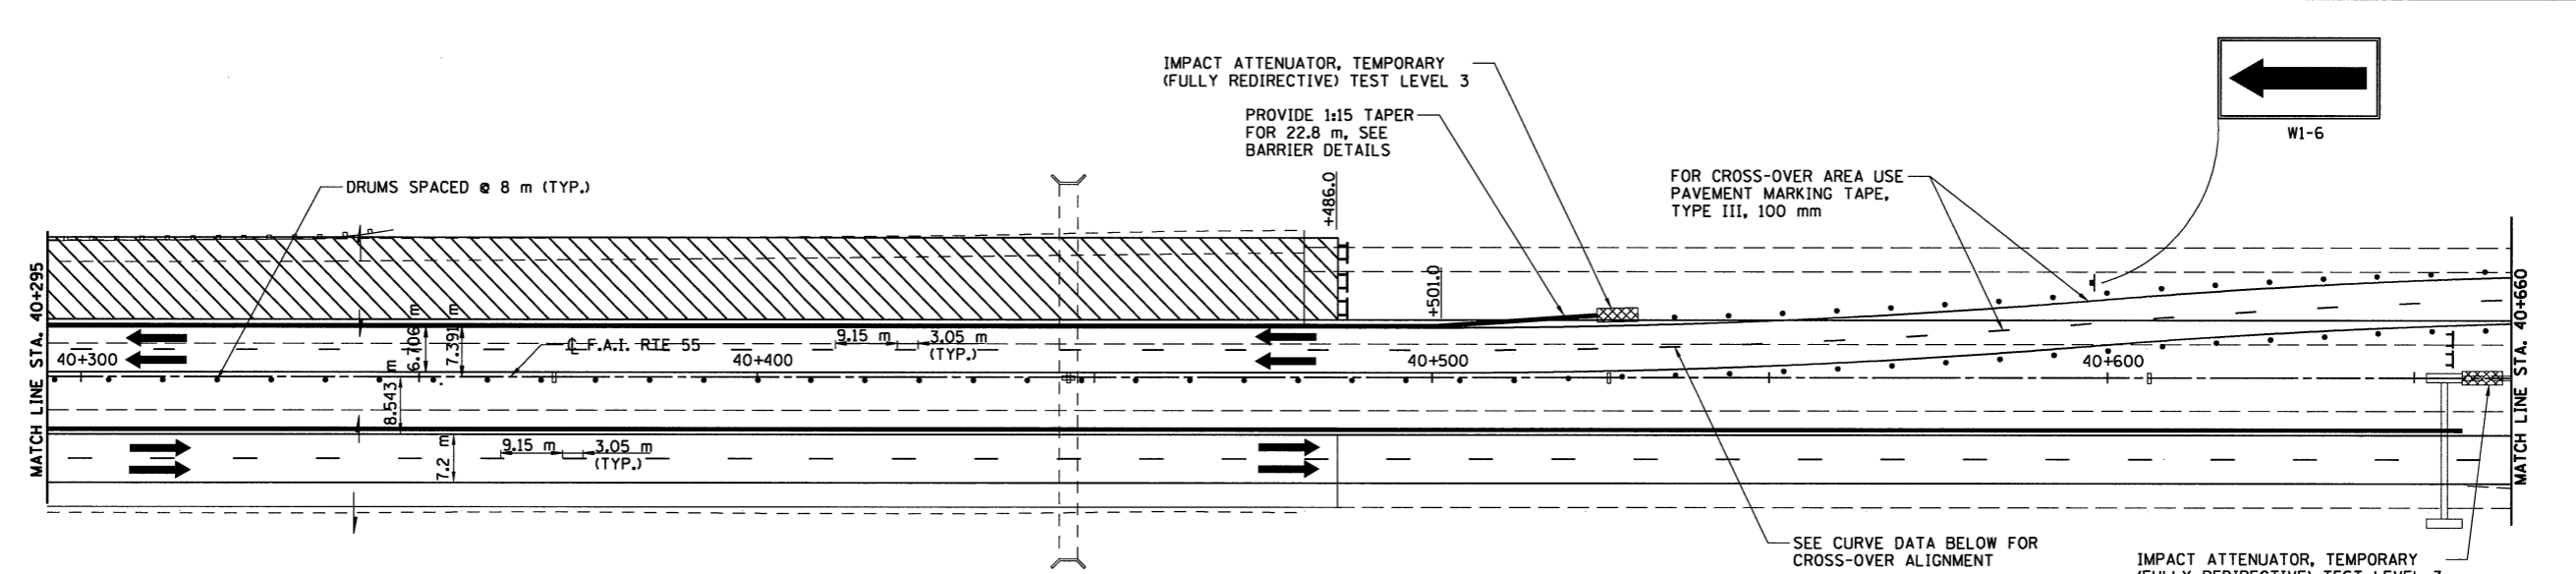


F.A.I. RTE.	SECTION	COUNTY	TOTAL SHEETS	SHEET NO.
55		MCLEAN	310	88
FED. ROAD DIST. NO.	ILLINOIS	FED. AID PROJECT		
(57-4)R, HBY, HBR, (57-4)BIDM		CONTRACT #70757		

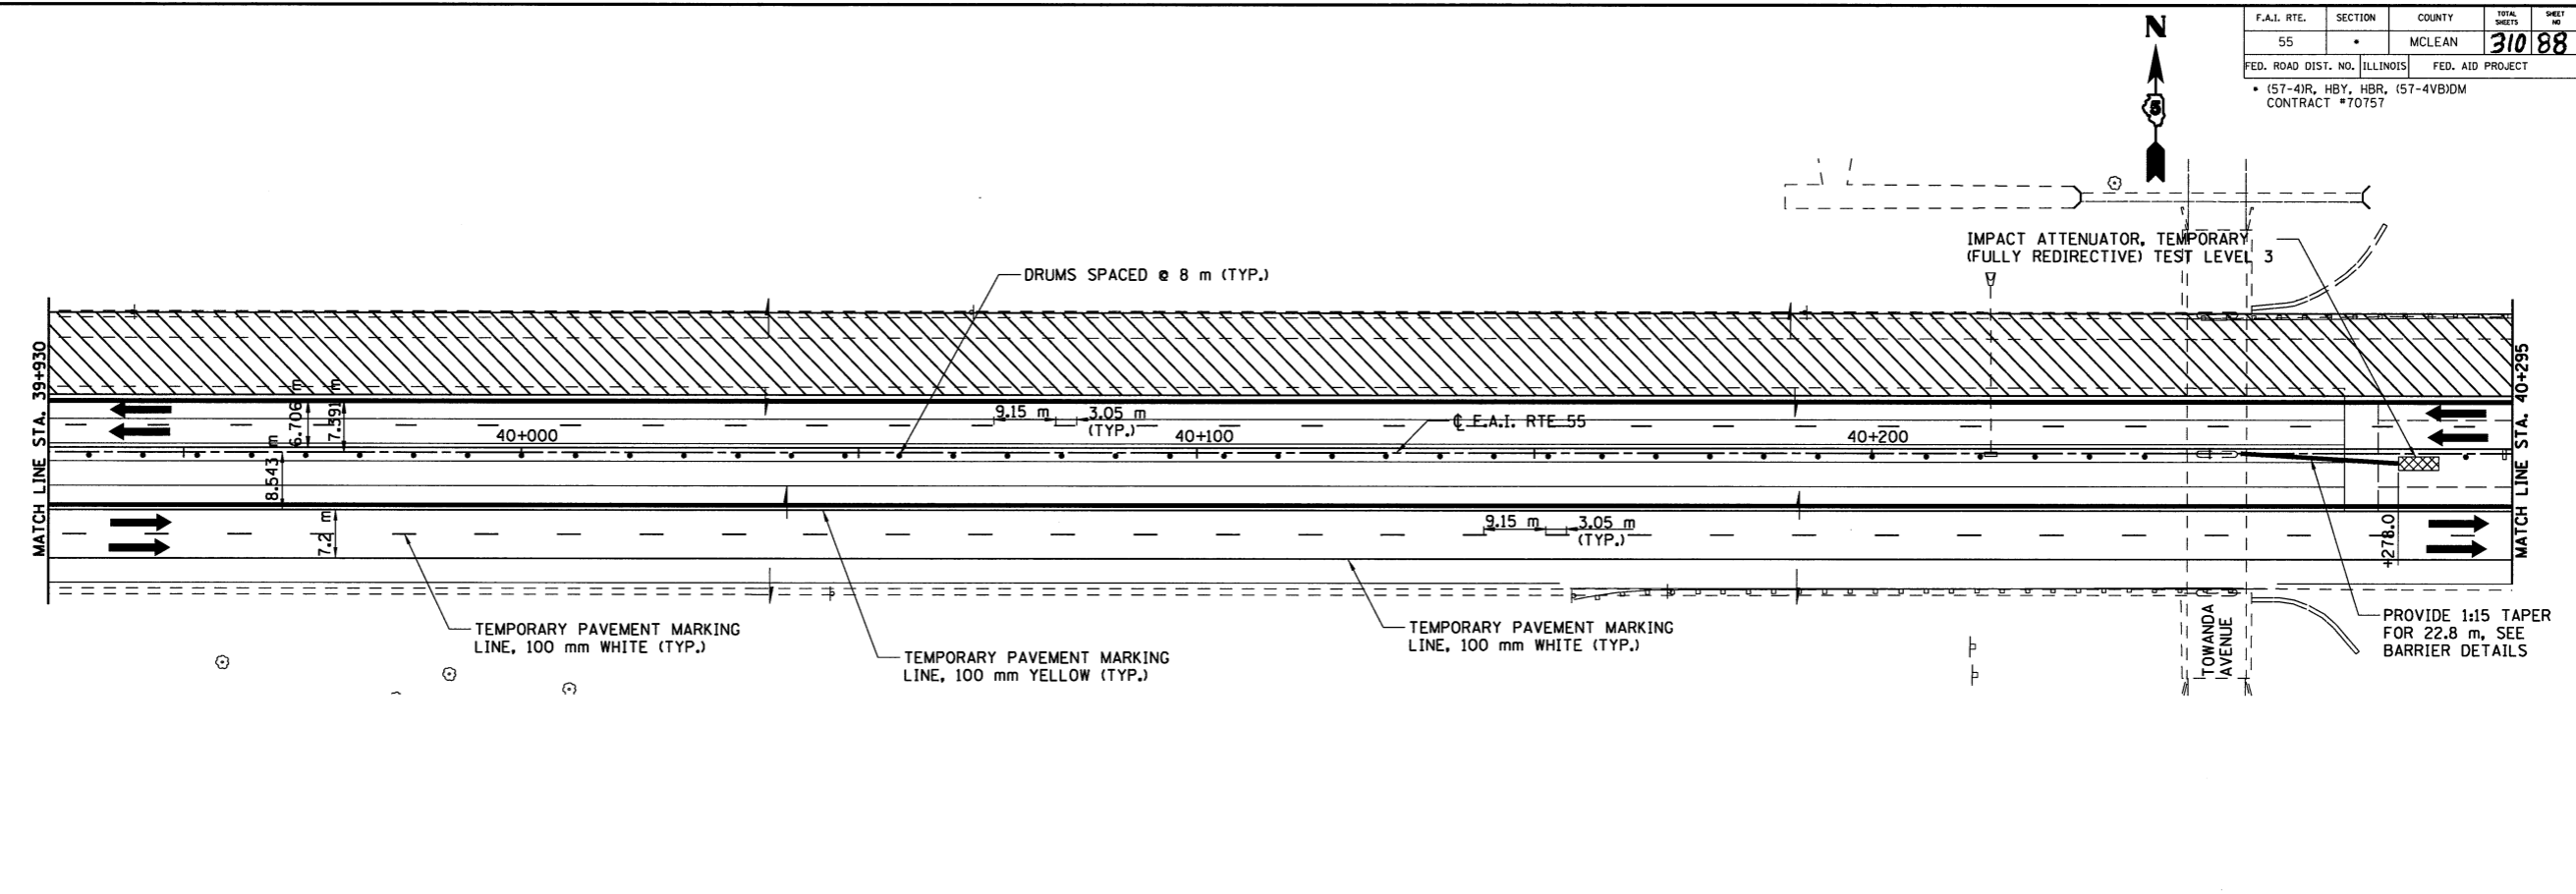

PROP. CURVE 3
 PI STA = 40+549.621, 4.038 LT
 $\Delta = 4^\circ 46' 54''$ (LT)
 R = 1164.500 m
 T = 48.620 m
 L = 97.183 m
 E = 1.015 m
 S.E. RUN. = NONE
 P.C. STA = 40+501.000, 4.038 LT.
 P.C.C. STA = 40+598.072, 8.089 LT.

PROP. CURVE 4
 PI STA = 40+646.522, 12.143 LT.
 $\Delta = 4^\circ 46' 54''$ (LT)
 R = 1164.500 m
 T = 48.620 m
 L = 97.183 m
 E = 1.015 m
 S.E. RUN. = NONE
 P.C. STA = 40+598.072, 8.089 LT.
 P.T. STA = 40+695.141, 12.143 LT.

- LEGEND**
- WORK ZONE
 - TRAFFIC MOVEMENT
 - TEMPORARY CONCRETE BARRIER
 - DRUM W/STEADY BURNING LIGHT
 - TYPE III BARRICADE

REVISIONS	
NAME	DATE

SCALE: 1:500

ILLINOIS DEPARTMENT OF TRANSPORTATION
 F.A.I. 55
 SECTION (57-4)R, HBY, HBR, (57-4)BIDM
 MCLEAN COUNTY
MAINTENANCE OF TRAFFIC
I-55
STAGE 3

JOB NO. 94S2063
 DATE 8/11/2009

8/11/2009 #FILE#
 LAYOUT J.J.H. 03/02/04
 DRAWN J.J.H. 03/02/04
 REVIEWED D.L.H. 03/18/04