

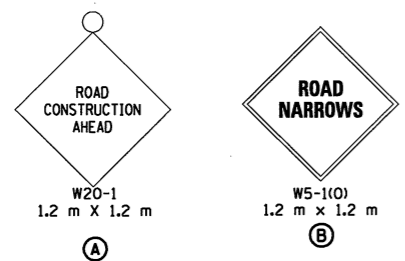


F.A.I. RTE.	SECTION	COUNTY	TOTAL SHEETS	SHEET NO.
55		MCLEAN	310	94
FED. ROAD DIST. NO. ILLINOIS		FED. AID PROJECT		
* (57-4)R, HBY, HBR, (57-4)BIDM CONTRACT #70757				

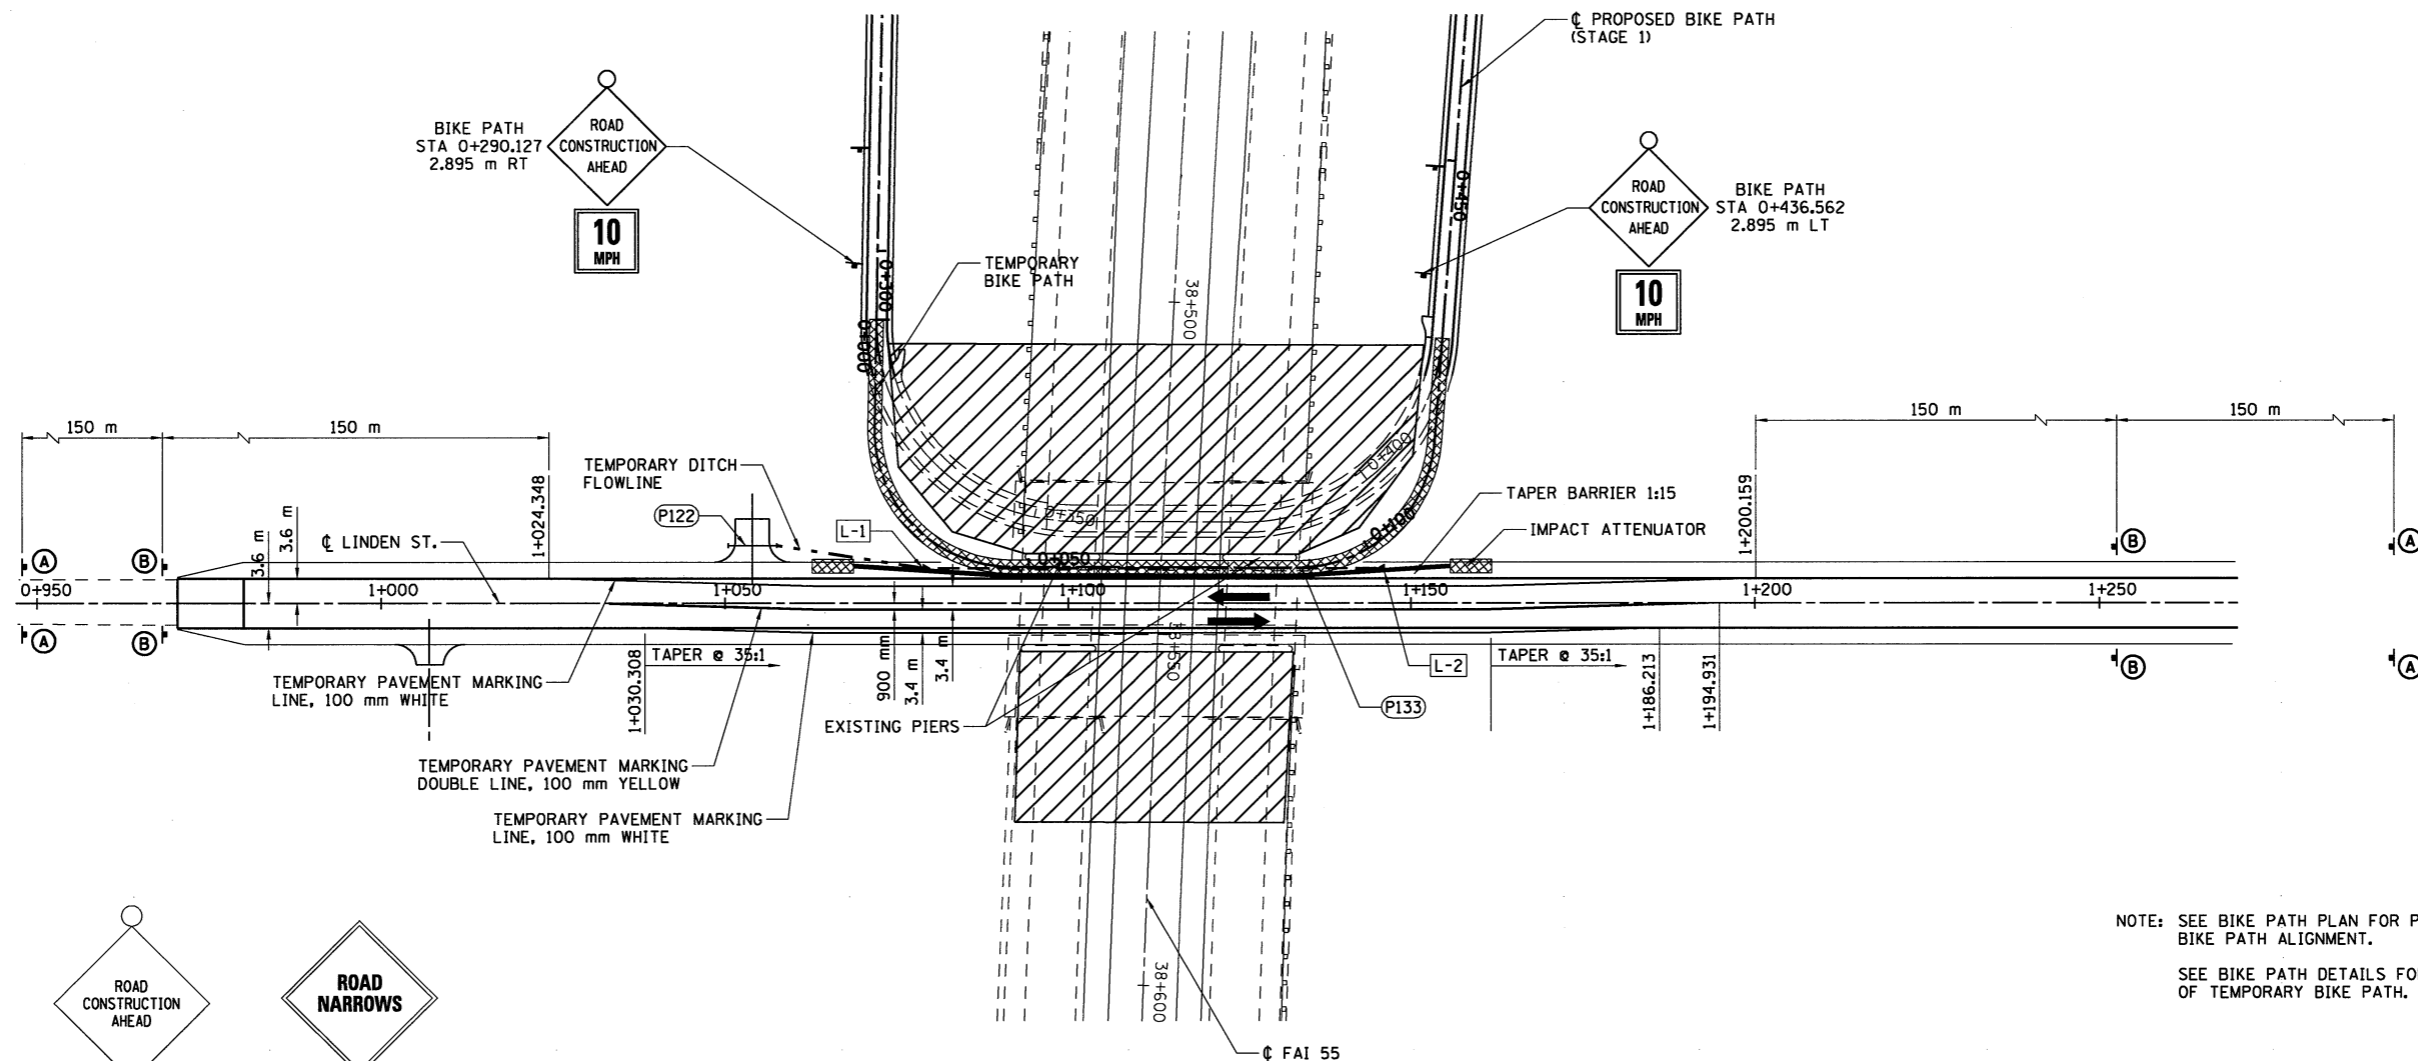

NOTE: SEE BIKE PATH PLAN FOR PROPOSED BIKE PATH ALIGNMENT.  
SEE BIKE PATH DETAILS FOR LAYOUT OF TEMPORARY BIKE PATH.

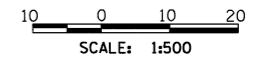

- LEGEND**
- WORK ZONE
  - TRAFFIC MOVEMENT
  - TEMPORARY CONCRETE BARRIER
  - SIGN ON PORTABLE OR PERMANENT SUPPORT
  - IMPACT ATTENUATOR, TEMPORARY (FULLY REDIRECTIVE) TEST LEVEL 2

REVISIONS	
NAME	DATE

ILLINOIS DEPARTMENT OF TRANSPORTATION  
F.A.I. 55  
SECTION (57-4)R, HBY, HBR, (57-4)BIDM  
MCLEAN COUNTY

**MAINTENANCE OF TRAFFIC  
LINDEN STREET  
STAGE 2 & 3**

JOB NO. 94S2063  
DATE 8/9/2009

8/9/2009 #7128

LAYOUT	JJH	03/03/04
DRAWN	JJH	03/03/04
REVIEWED	DJH	03/18/04