
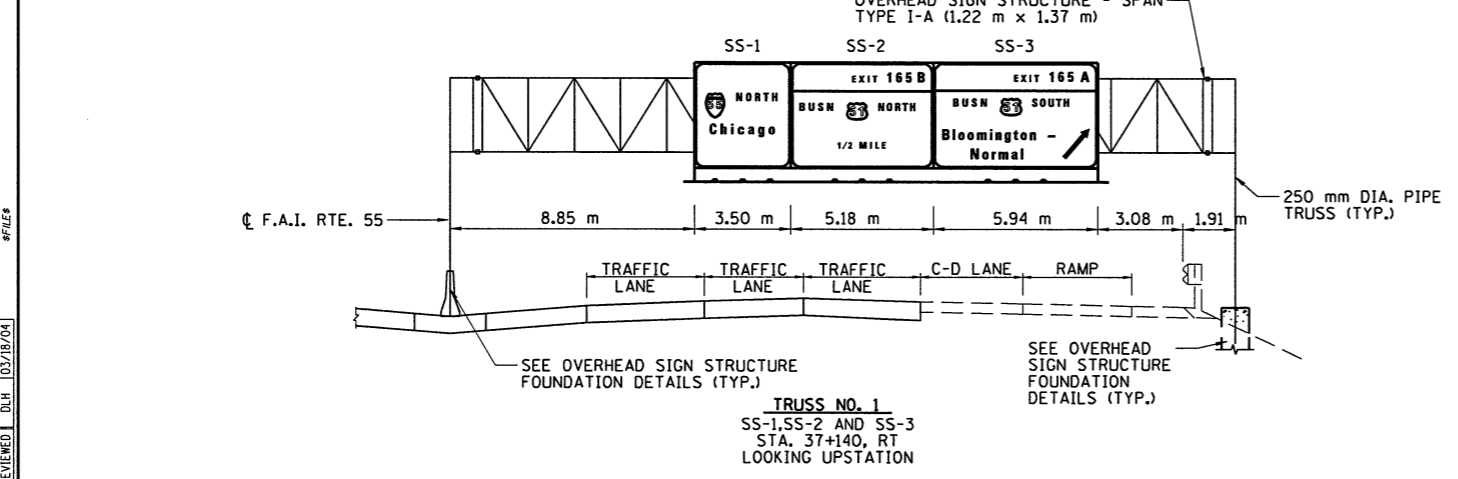
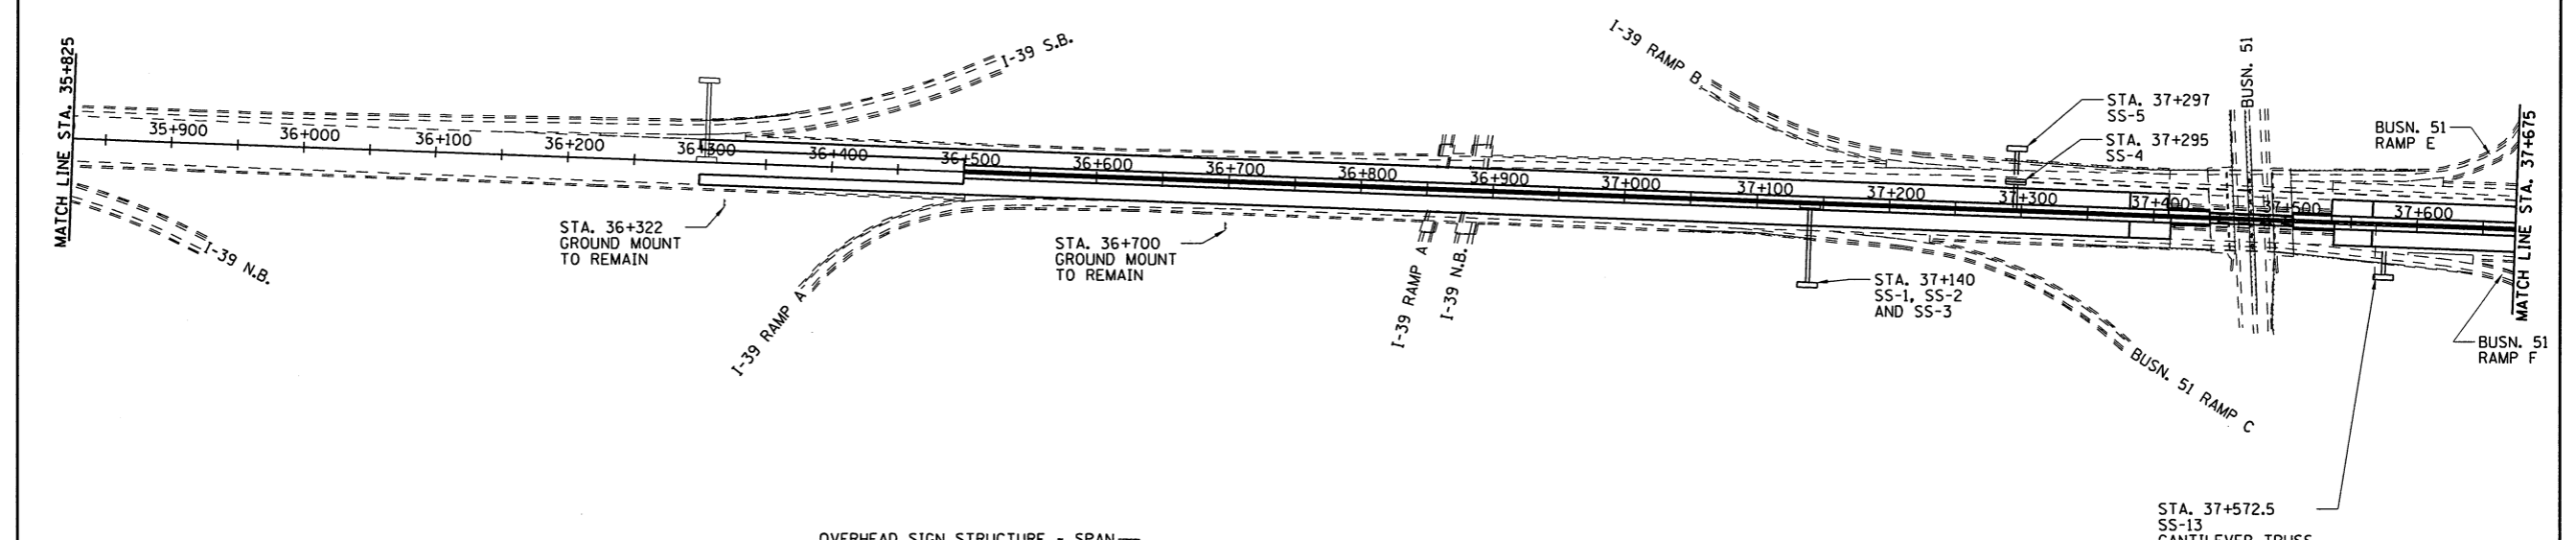


F.A.I. RTE.	SECTION	COUNTY	TOTAL SHEETS	SHEET NO.
55	*	MCLEAN	310	130
FED. ROAD DIST. NO. ILLINOIS		FED. AID PROJECT		
* (57-4)R, HBY, HBR, (57-4VB)DM CONTRACT #T0757				

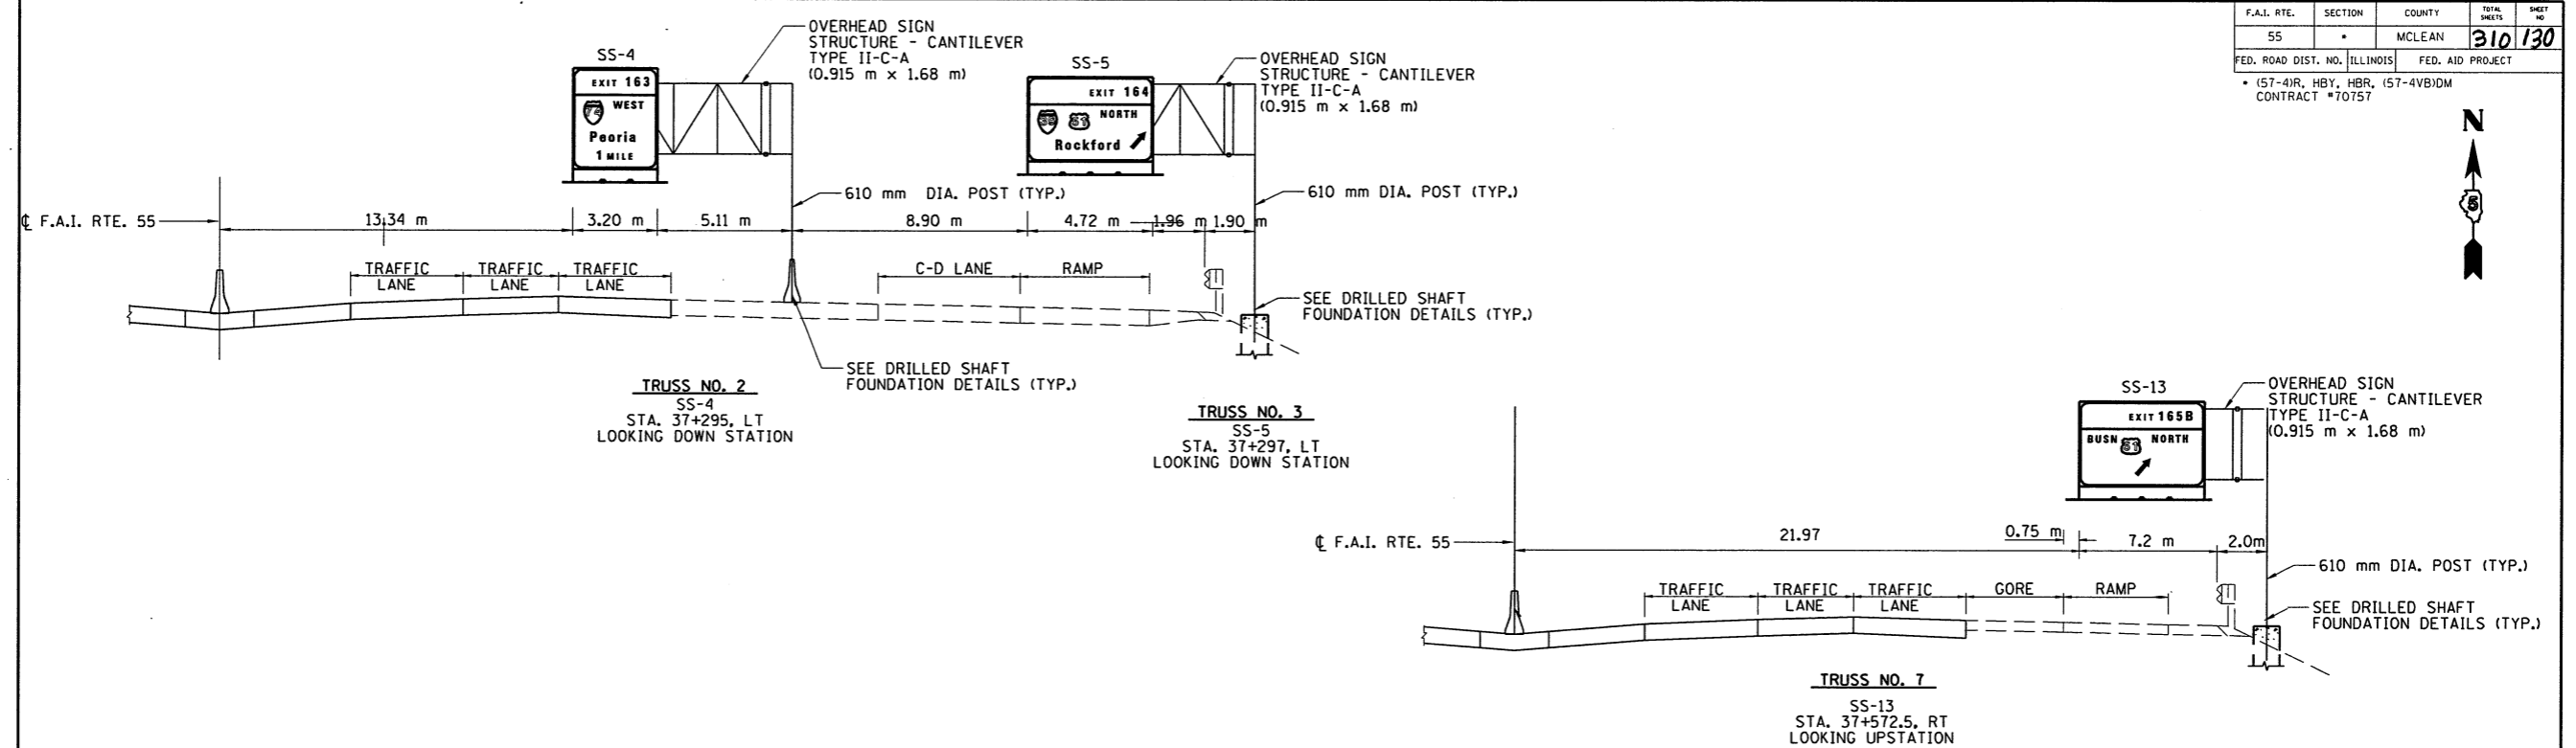

- LEGEND**
- OVERHEAD SIGN TRUSS STRUCTURE
  - CANTILEVER SIGN STRUCTURE
  - POST MOUNTED SIGN

SCALE 1:2500

ILLINOIS DEPARTMENT OF TRANSPORTATION  
F.A.I. 55  
SECTION (57-4)R, HBY, HBR, (57-4VB)DM  
MCLEAN COUNTY

**SIGNING PLAN  
I-55**

REVISIONS	
NAME	DATE

JOB NO. 94S2063  
DATE 6/25/2009

6/25/2009 #FILE#

LAYOUT	JLH	04/09/02
DRAWN	JLH	03/05/04
REVIEWED	DLH	03/18/04